
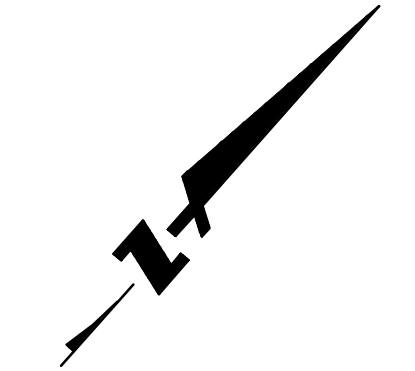
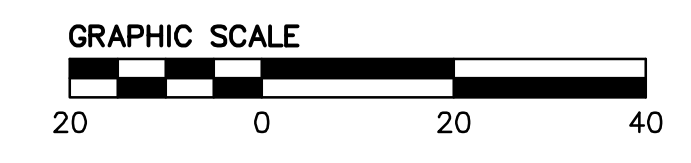


DRAWING NAME: 491 S. EL CAMINO REAL - SLEEP TRAIN  
 PLOT TIME: 04-20-12 2:03 PM  
 PLOTTED BY: 0418

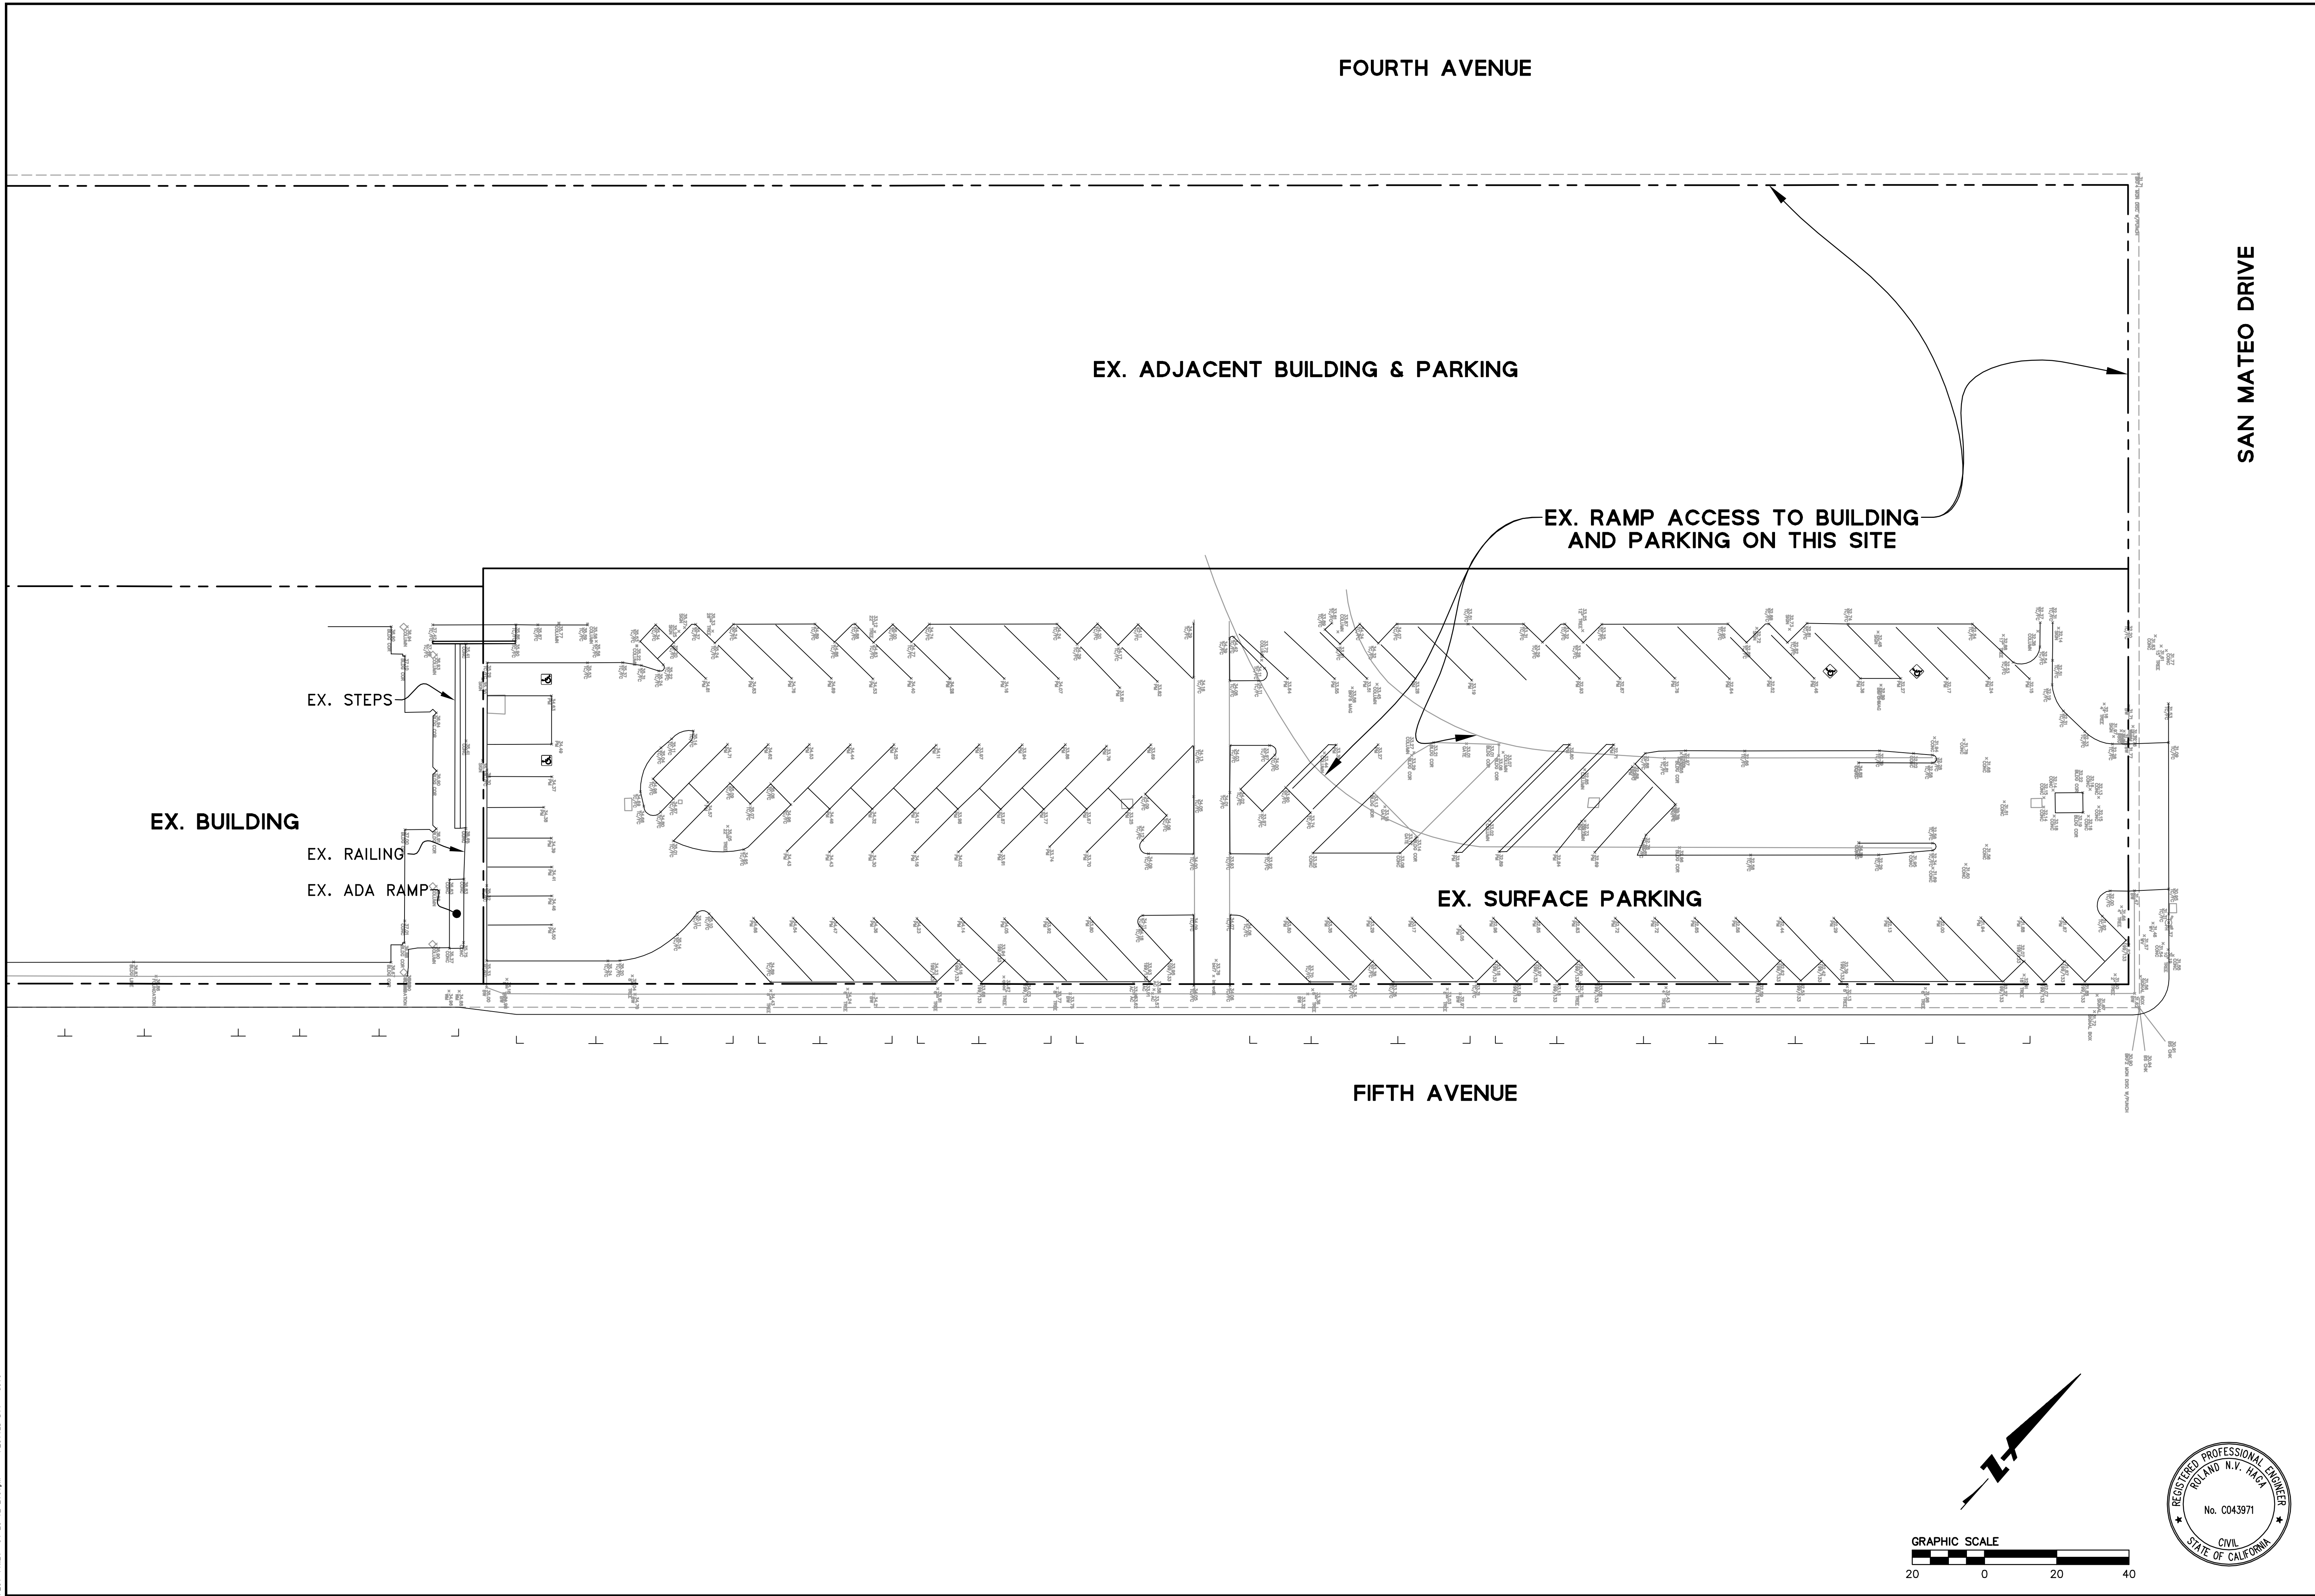

BOOK NO.	DESIGNED BY: MD	DATE:	DRAWN BY: MD	DATE:	APPROVED BY: RH
CASE	DRAWER	SET	SCALE: 1"=20'	PROJECT NO.:	
<b>BKF</b> ENGINEERS / ARCHITECTS / PLANNERS 205 S. BASCOM AVE. DR. SUITE 200 REDWOOD CITY, CA 94065 650-482-6300 (PHONE) 650-482-6399 (FAX) BKF PROJECT NO. 20110212		<b>491 S. EL CAMINO REAL - SLEEP TRAIN</b> <b>PROJECT PLANNING APPLICATION</b> <b>EXISTING SITE PLAN WITH TOPOGRAPHIC INFORMATION</b>			
		Project Engineer Date:		Senior Engineer Date:	
		Deputy Director Date:		REVISION NO. DESCRIPTION BY DATE	
SHEET <b>2</b> OF <b>4</b>					