

HILLSDALE
TERRACES

2700 SOUTH EL CAMINO REAL
SAN MATEO, CA 94403

Job Number: 13090

No.	Issue	Date
1	Planning Pre-Application	11/27/2013
2	Planning Study Session	01/16/2014
3	Planning Formal Application	04/02/2015
4	Response To Plan Check	12/17/2015
5	Response To Plan Check	04/14/2016



1 SITE PLAN
1" = 20'-0"

PRINT DATE: 4/28/2016 4:46:37 PM



All drawings and written material appearing herein constitute original and unpublished work of Costa Brown Architecture, Inc. and may not be duplicated without the prior written consent of Costa Brown Architecture, Inc. © 2015.

Date: 04/14/2016

Scale: 1" = 20'-0"

Description:

SITE PLAN

Sheet Number:

A-1.0




HILLSDALE
TERRACES


2700 SOUTH EL CAMINO REAL
SAN MATEO, CA 94403

Job Number: 13090

No.	Issue	Date
1	Planning Pre-Application	11/27/2013
2	Planning Study Session	01/16/2014
3	Planning Formal Application	04/02/2015
4	Response To Plan Check	12/17/2015
5	Response To Plan Check	04/14/2016

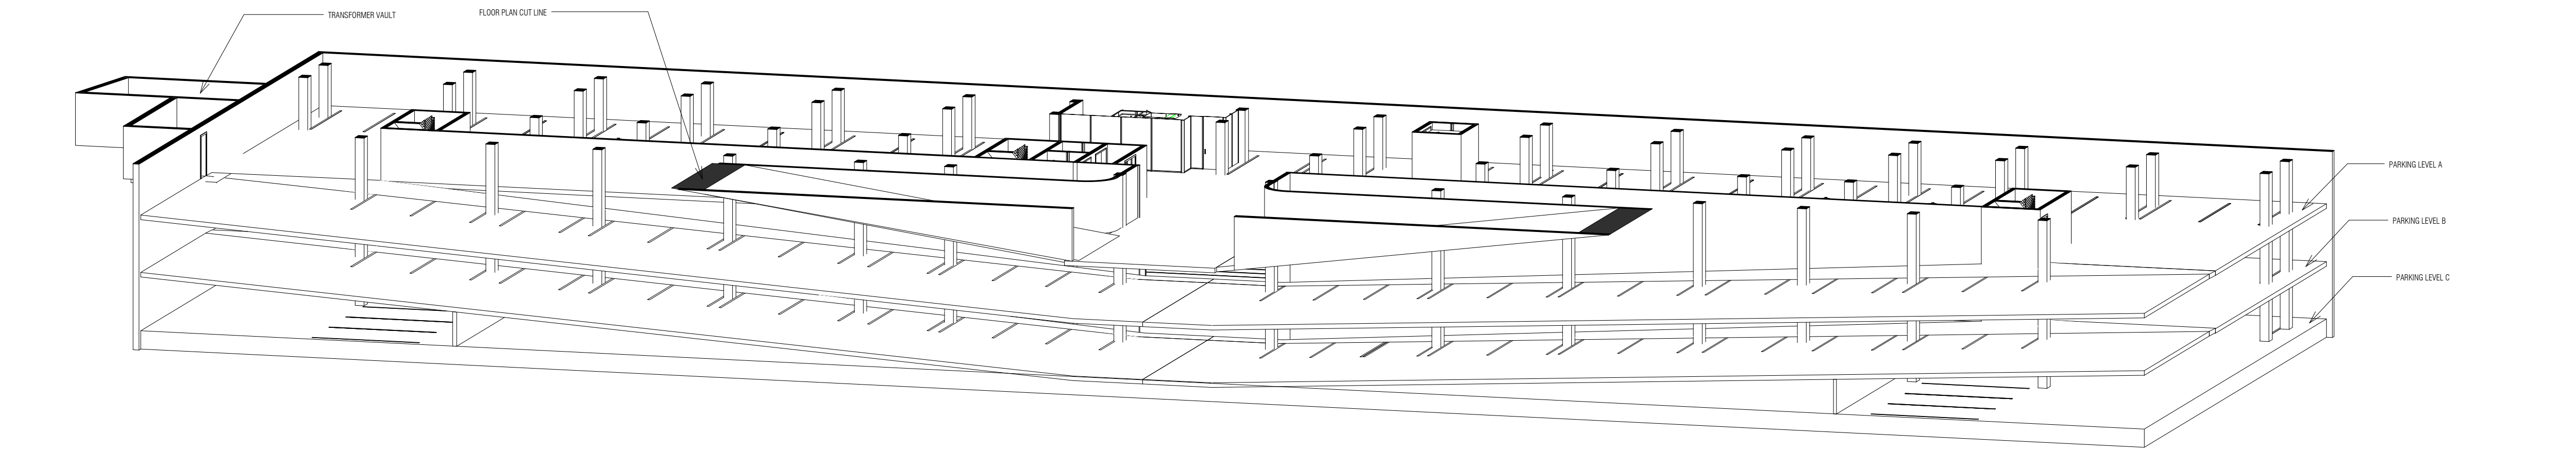

2 Garage Axonometric View

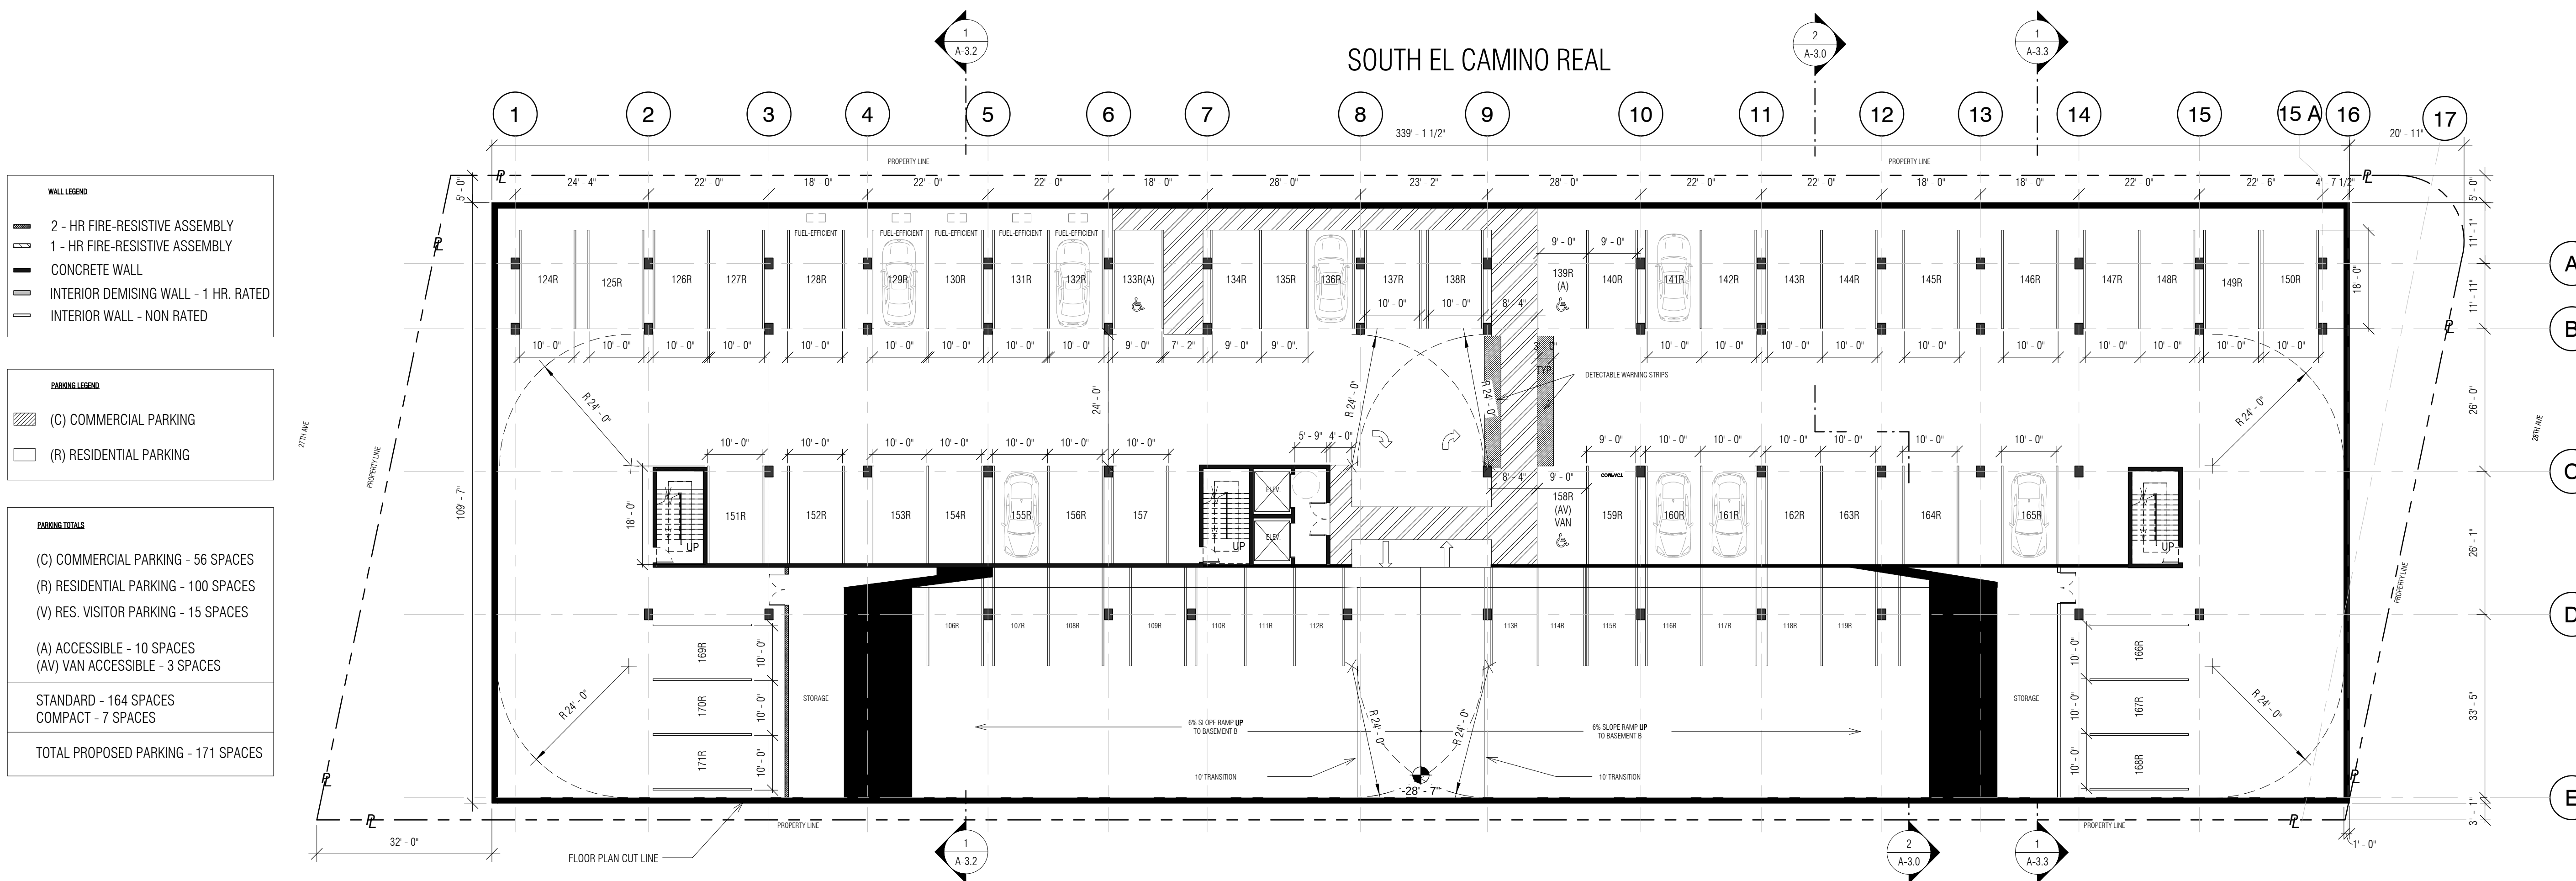

1 Basement Level C - Residential Parking
1/16" = 1'-0"



PRINT DATE: 4/28/2016 4:46:39 PM



All drawings and written material appearing herein constitute original and unpublished work of Costa Brown Architecture, Inc. and may not be duplicated without the prior written consent of Costa Brown Architecture, Inc. © 2015.

Date: 04/14/2016

Scale: 1/16" = 1'-0"

Description:

FLOOR PLAN -
PARKING LEVEL
C AND AXO VIEW

Sheet Number:


A-1.1

HILLSDALE
TERRACES


2700 SOUTH EL CAMINO REAL
SAN MATEO, CA 94403

Job Number: 13090

No.	Issue	Date
1	Planning Pre-Application	11/27/2013
2	Planning Study Session	01/16/2014
3	Planning Formal Application	04/02/2015
4	Response To Plan Check	12/17/2015
5	Response To Plan Check	04/14/2016

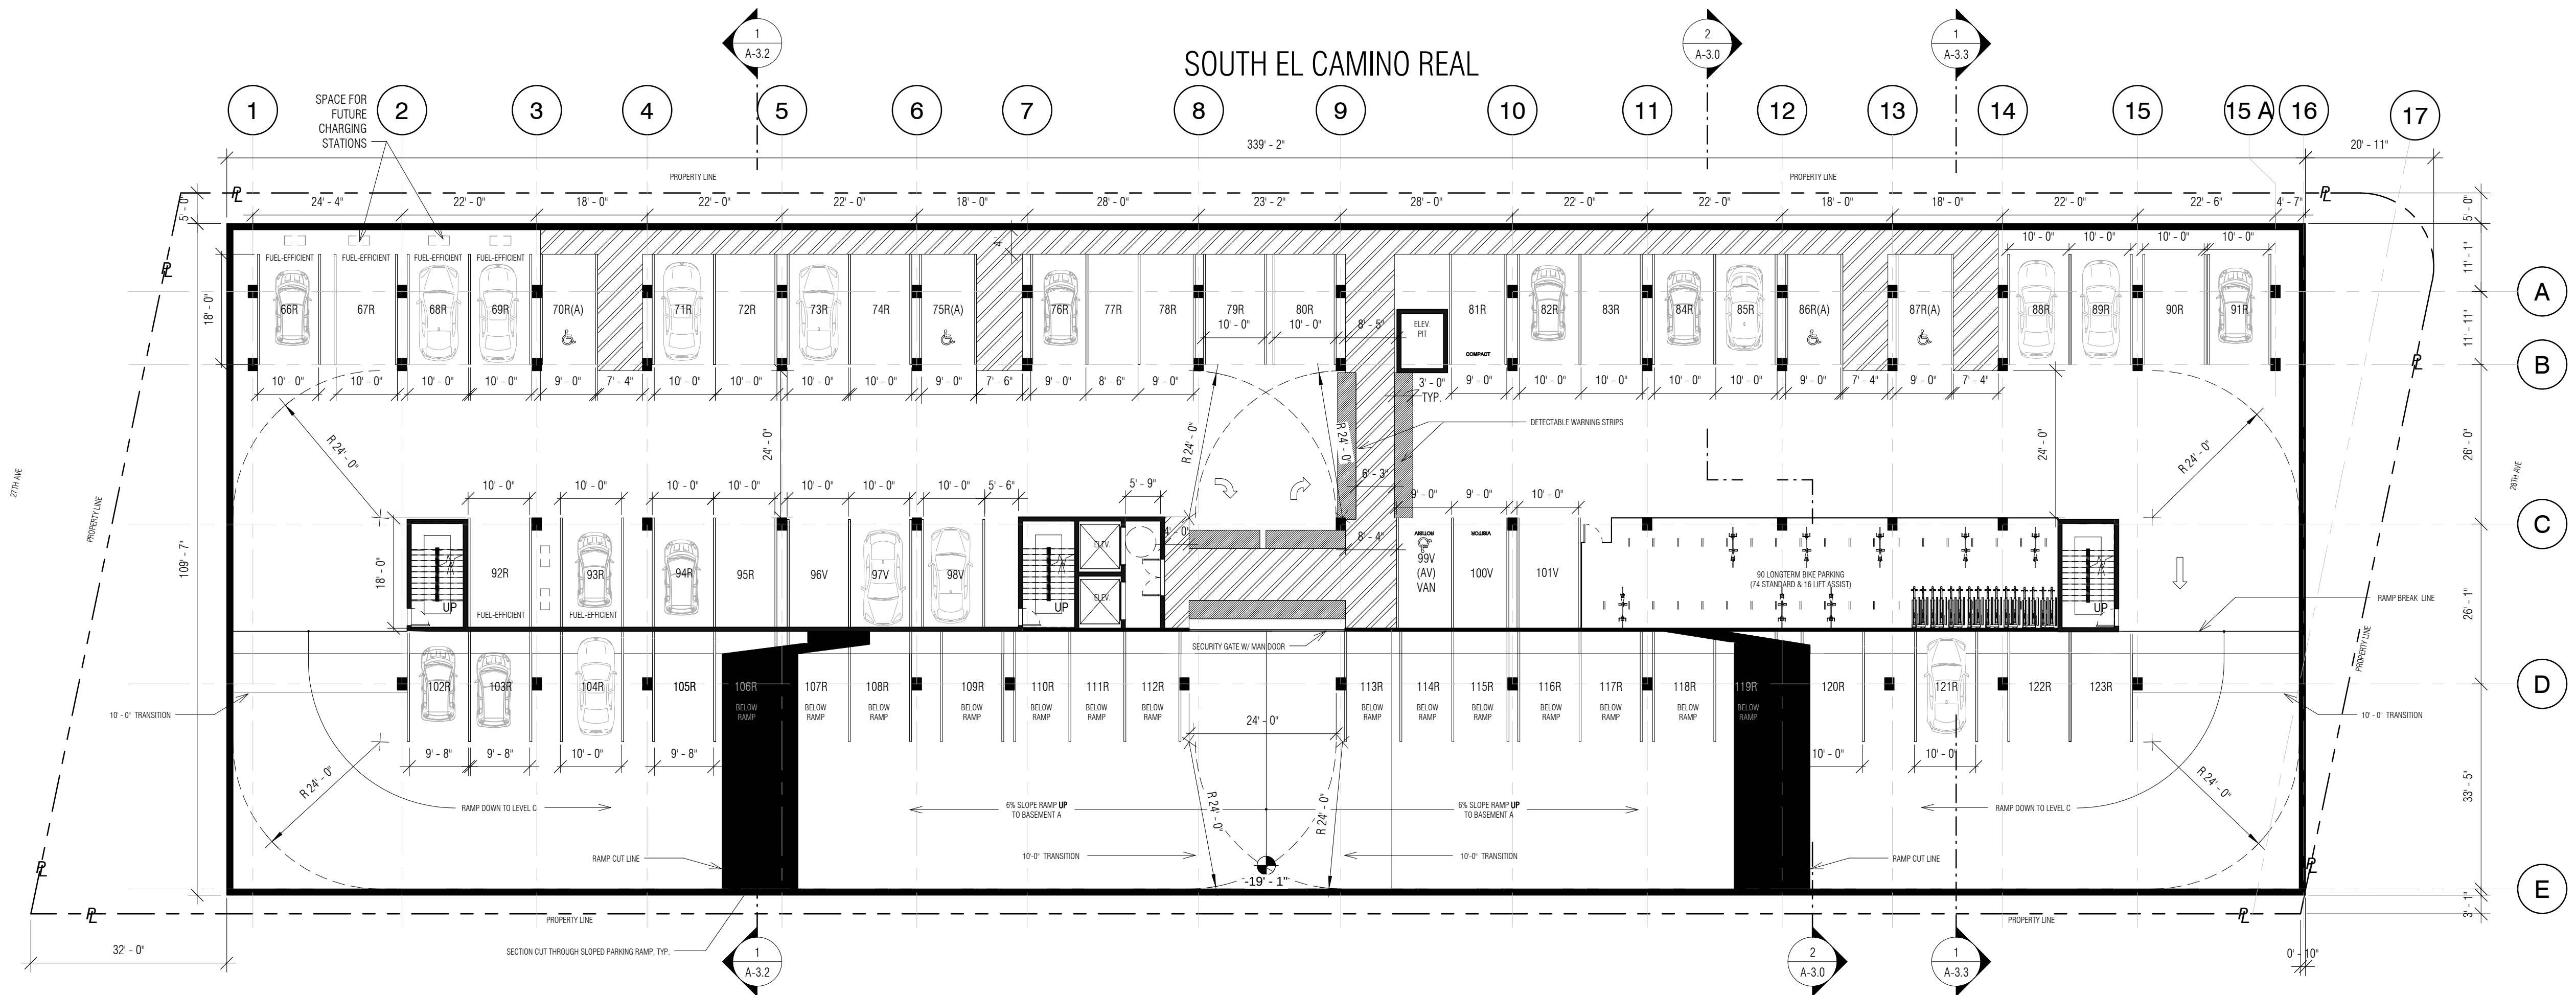

2 Basement Level B - Residential Parking
1/16" = 1'-0"

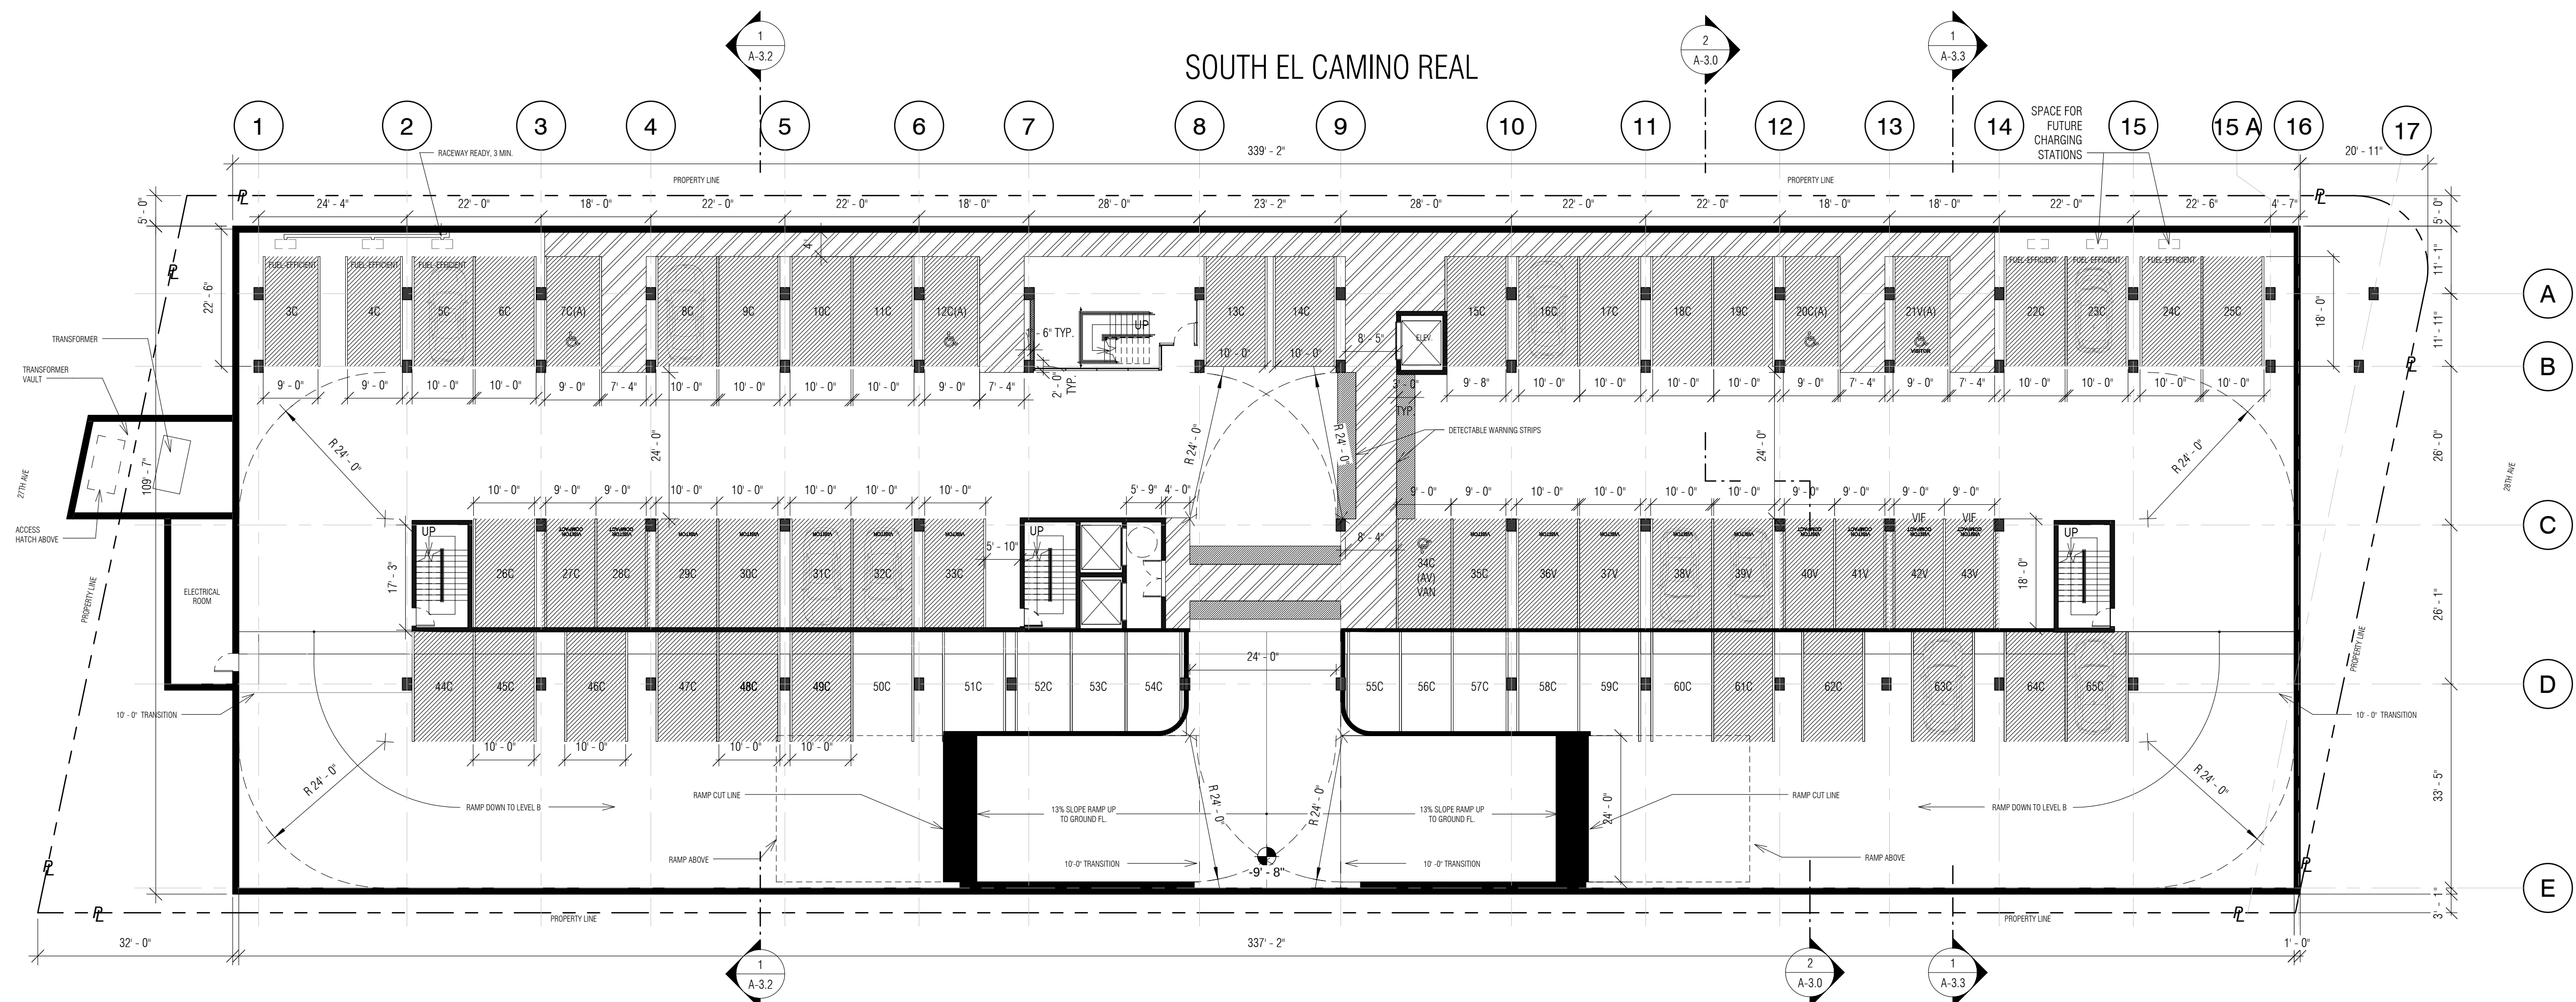

3 Basement Level A - Commercial Parking/Visitor Parking
1/16" = 1'-0"



PRINT DATE: 4/28/2016 4:46:44 PM



All drawings and written material appearing herein constitute original and unreplicated work of Costa Brown Architecture, Inc. and may not be duplicated without the prior written consent of Costa Brown Architecture, Inc. © 2015.

Date: 04/14/2016

Scale: 1/16" = 1'-0"

Description:

FLOOR PLANS -
PARKING LEVEL
A AND B

Sheet Number:

A-1.2

2700 SOUTH EL CAMINO REAL
SAN MATEO, CA 94403

Job Number: 13090

No.	Issue	Date
1	Planning Pre-Application	11/27/2013
2	Planning Study Session	01/16/2014
3	Planning Formal Application	04/02/2015
4	Response To Plan Check	12/17/2015
5	Response To Plan Check	04/14/2016

PRINT DATE: 4/28/2016 4:46:56 PM



All drawings and written material appearing herein constitute original and unpublished work of Costa Brown Architecture, Inc. and may not be duplicated without the prior written consent of Costa Brown Architecture, Inc. © 2015.

Date: 04/14/2016


Scale: $1/16'' = 1'-0''$

Description:


GROUND FLOOR PLAN

Sheet Number:

A-1.3

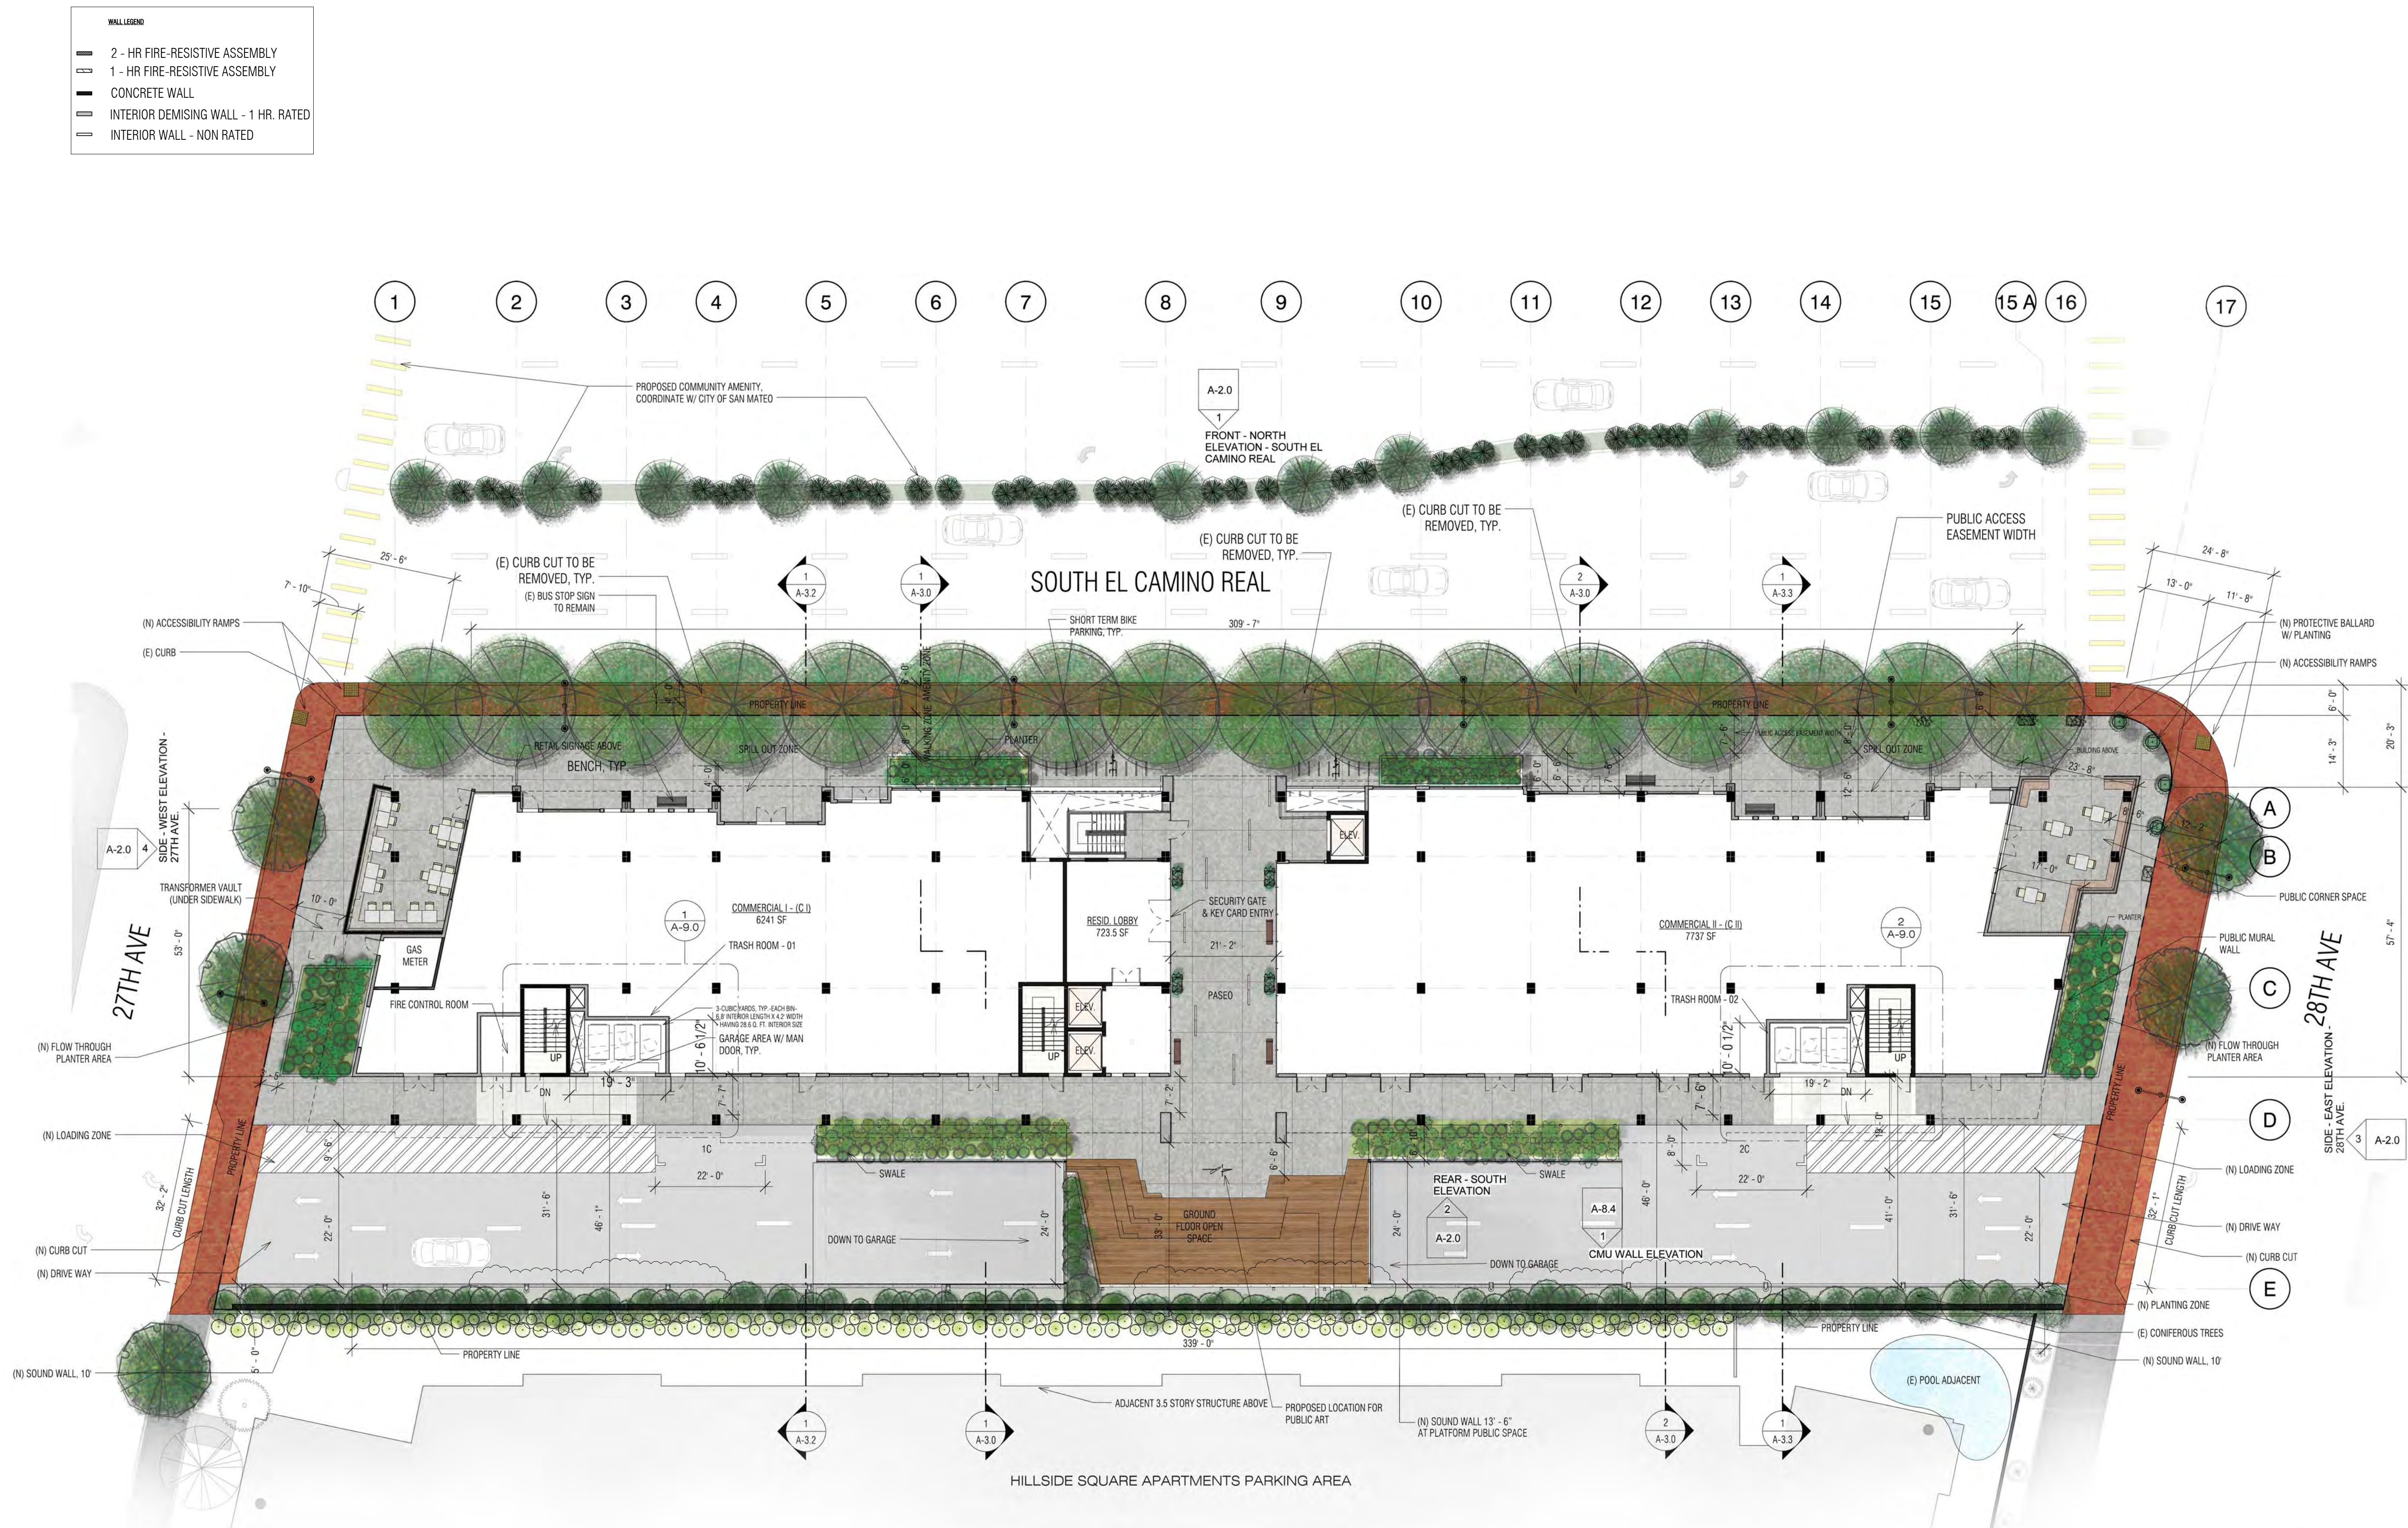

1 Ground Floor Level
1/16" = 1'-0"

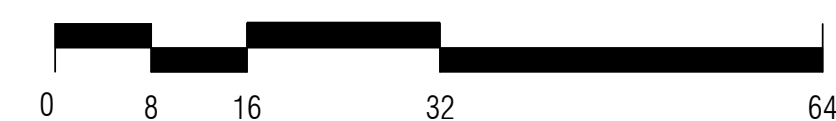


HILLSDALE
TERRACES

2700 SOUTH EL CAMINO REAL
SAN MATEO, CA 94403

Job Number: 13090

No.	Issue	Date
1	Planning Pre-Application	11/27/2013
2	Planning Study Session	01/16/2014
3	Planning Formal Application	04/02/2015
4	Response To Plan Check	12/17/2015
5	Response To Plan Check	04/14/2016
6	Response To Plan Check	04/20/2016

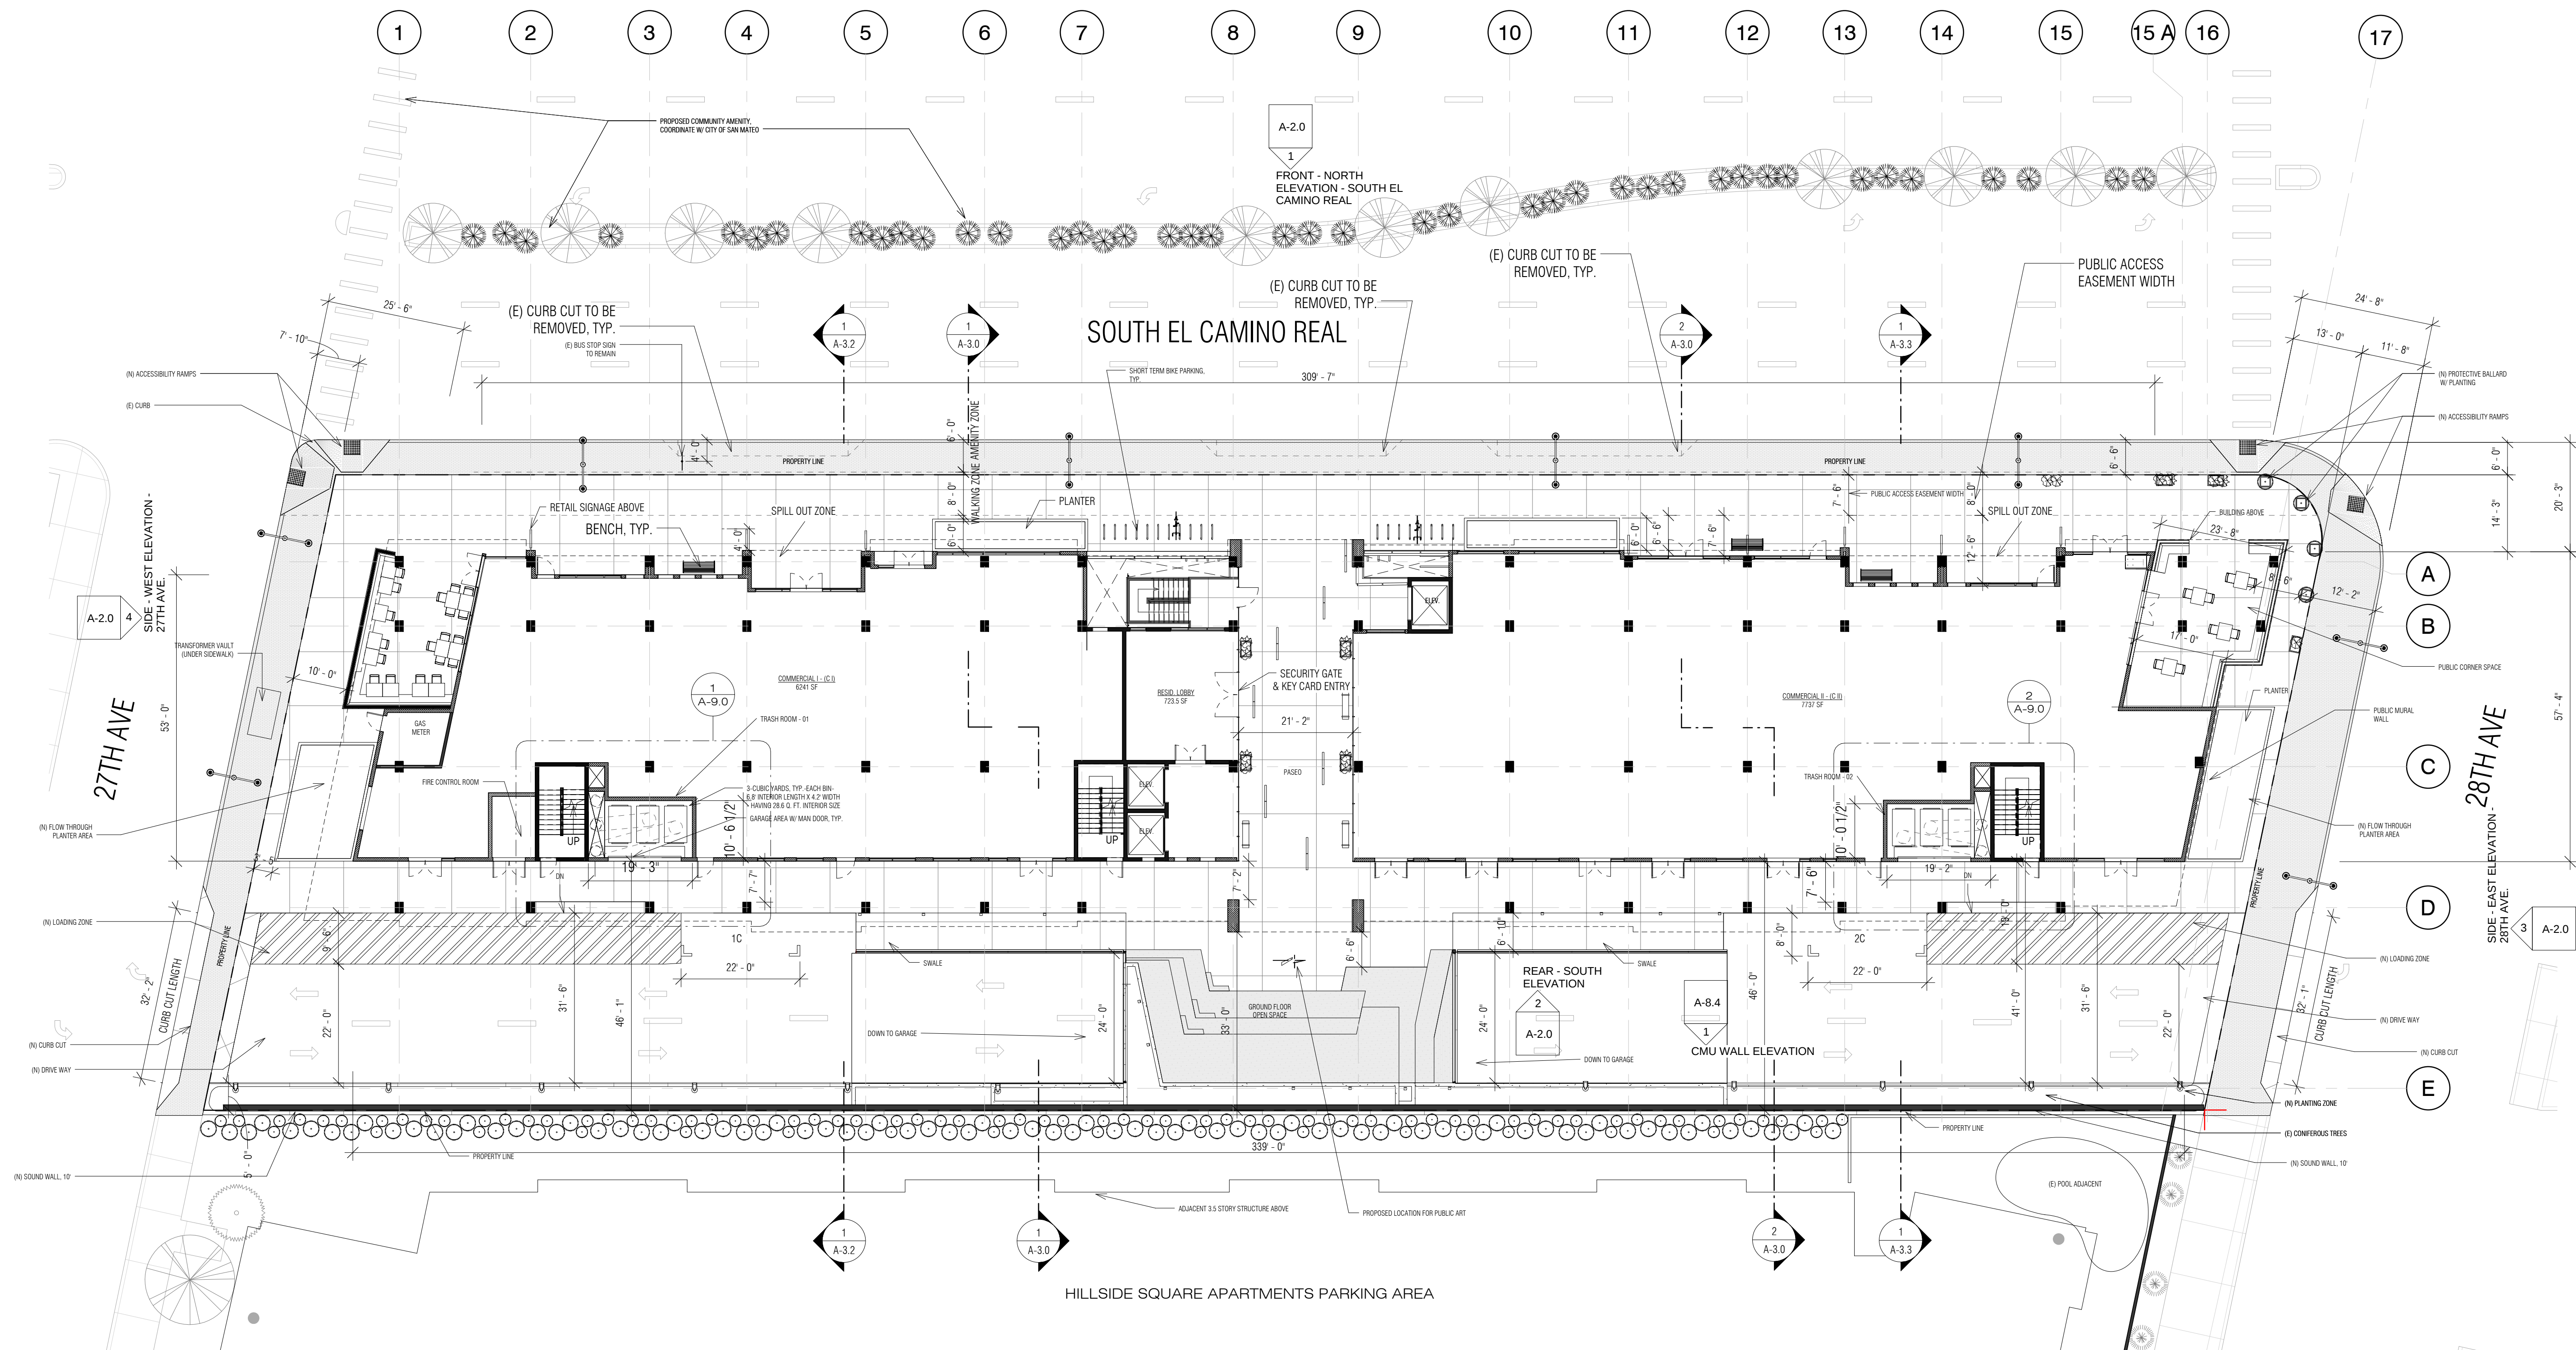

1 Ground Floor Level - Base
1/16" = 1'-0"



PRINT DATE: 4/28/2016 4:47:58 PM



All drawings and written material appearing herein constitute original and unpublished work of Costa Brown Architecture, Inc. and may not be duplicated without the prior written consent of Costa Brown Architecture, Inc. © 2015.

Date: 04/20/2016

Scale: 1/16" = 1'-0"

Description:

ANNOTATED
GROUND FLOOR
PLAN

Sheet Number:


A-1.3.1

HILLSDALE
TERRACES


2700 SOUTH EL CAMINO REAL
SAN MATEO, CA 94403

Job Number: 13090


No.	Issue	Date
1	Planning Pre-Application	11/27/2013
2	Planning Study Session	01/16/2014
3	Planning Formal Application	04/02/2015
4	Response To Plan Check	12/17/2015
5	Response To Plan Check	04/14/2016

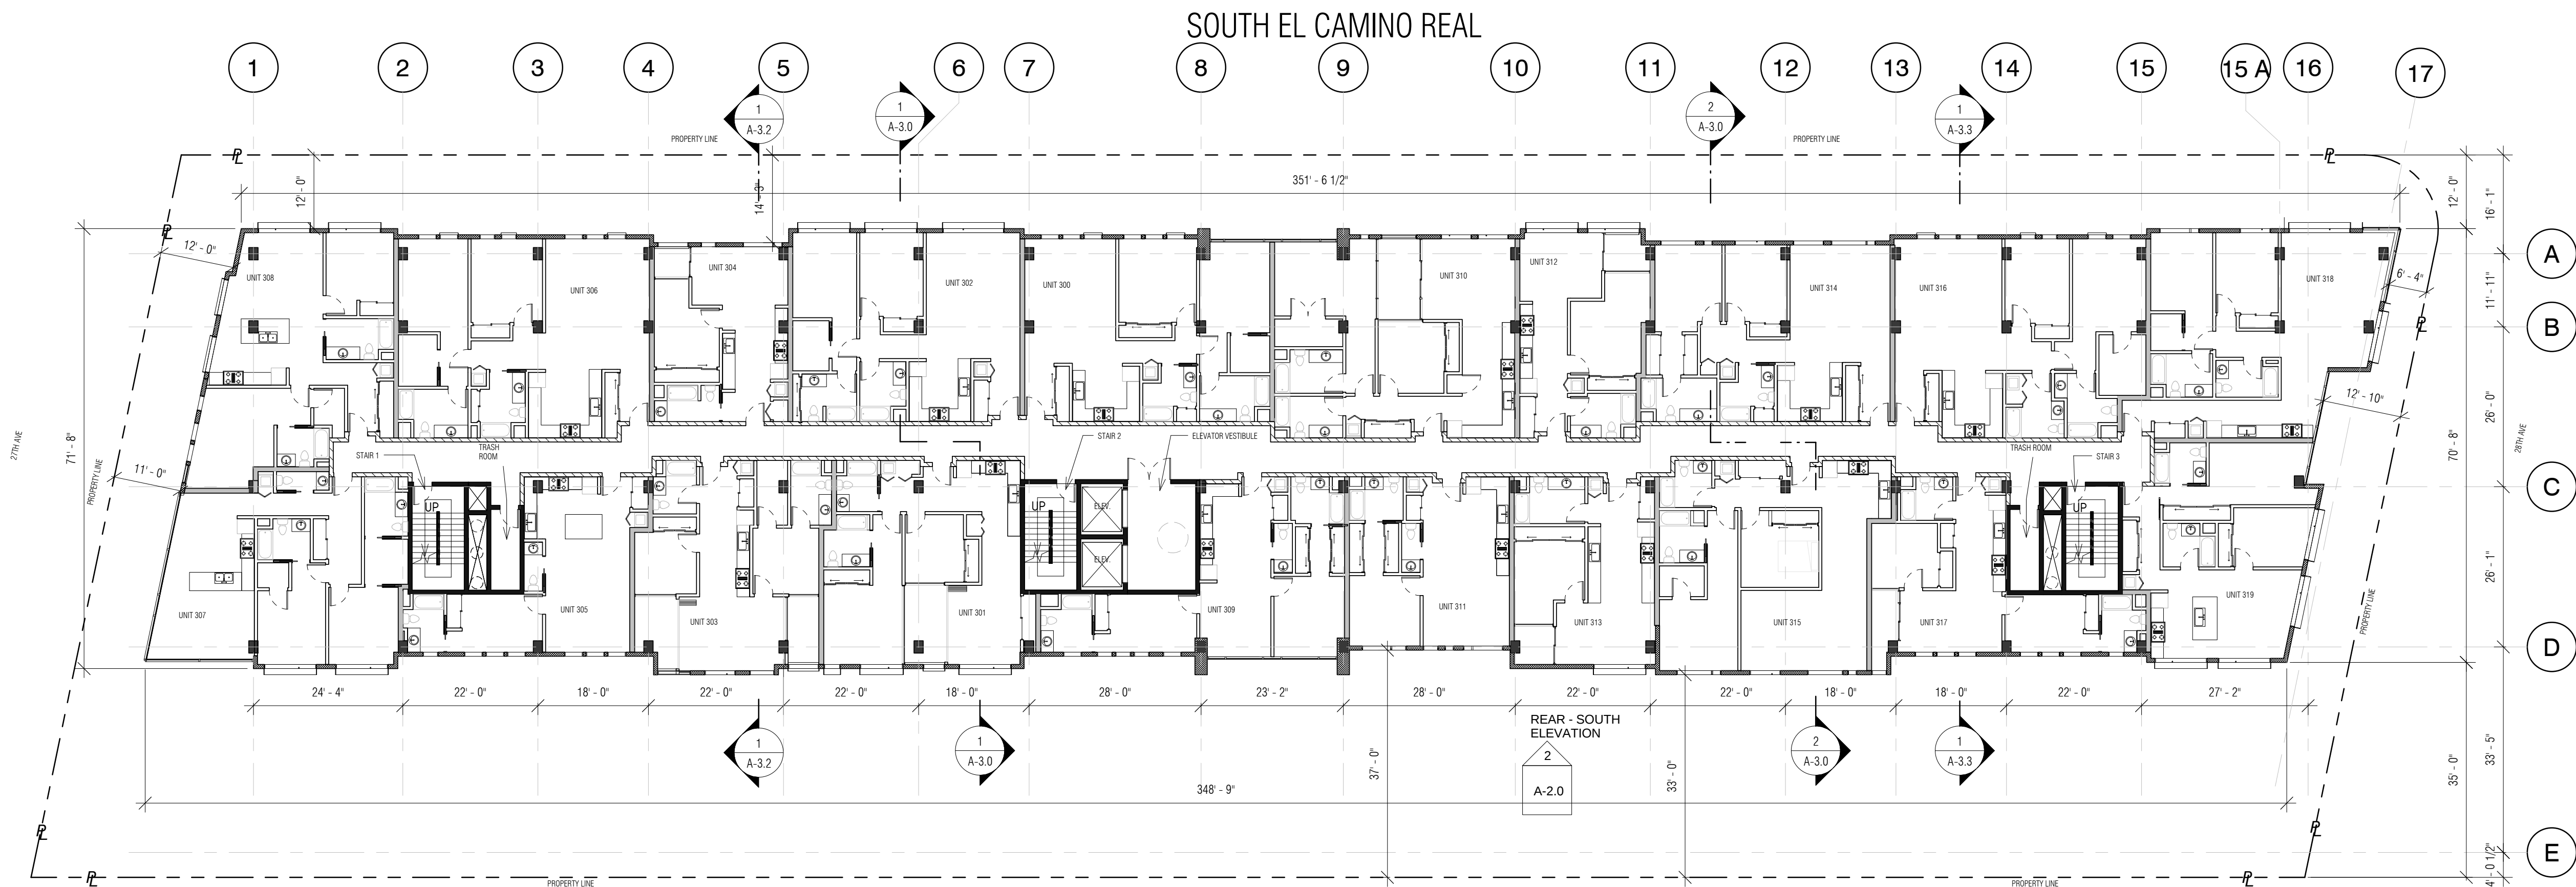


2 Level 3
1/16" = 1'-0"

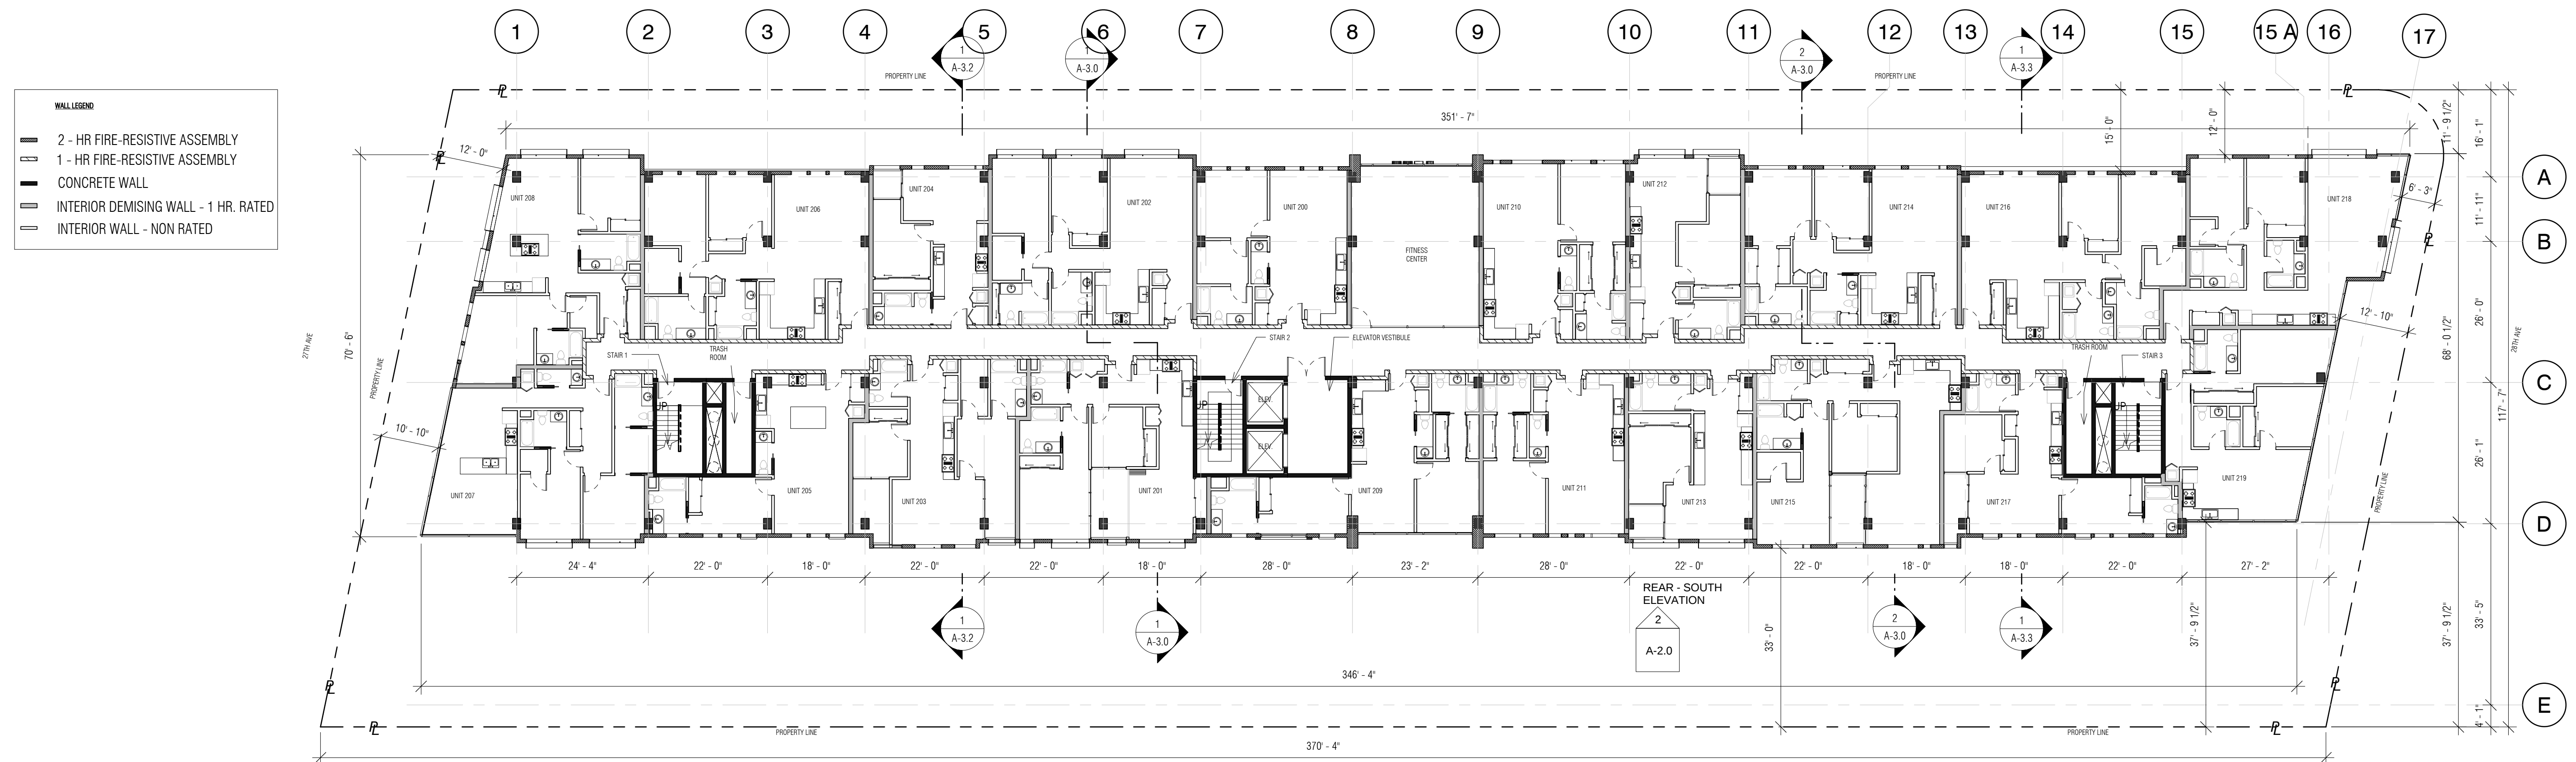

1 Level 2
1/16" = 1'-0"

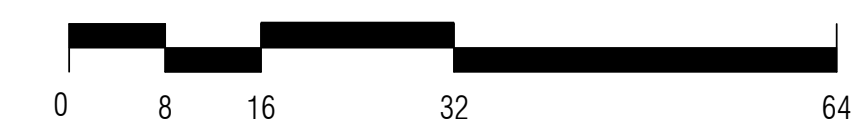

PRINT DATE: 4/28/2016 4:48:09 PM

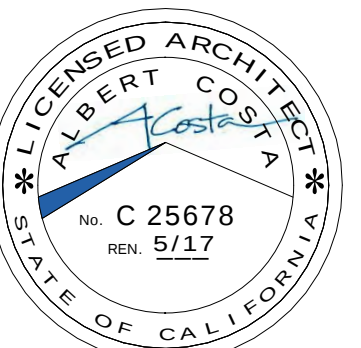

All drawings and written material appearing herein constitute original and unreplicated work of Costa Brown Architecture, Inc. and may not be duplicated without the prior written consent of Costa Brown Architecture, Inc. © 2015.

Date: 04/14/2016

Scale: 1/16" = 1'-0"

Description:

FLOOR PLANS -
LEVEL 2 & 3

Sheet Number:


A-1.4

HILLSDALE
TERRACES


2700 SOUTH EL CAMINO REAL
SAN MATEO, CA 94403

Job Number: 13090

No.	Issue	Date
1	Planning Pre-Application	11/27/2013
2	Planning Study Session	01/16/2014
3	Planning Formal Application	04/02/2015
4	Response To Plan Check	12/17/2015
5	Response To Plan Check	04/14/2016

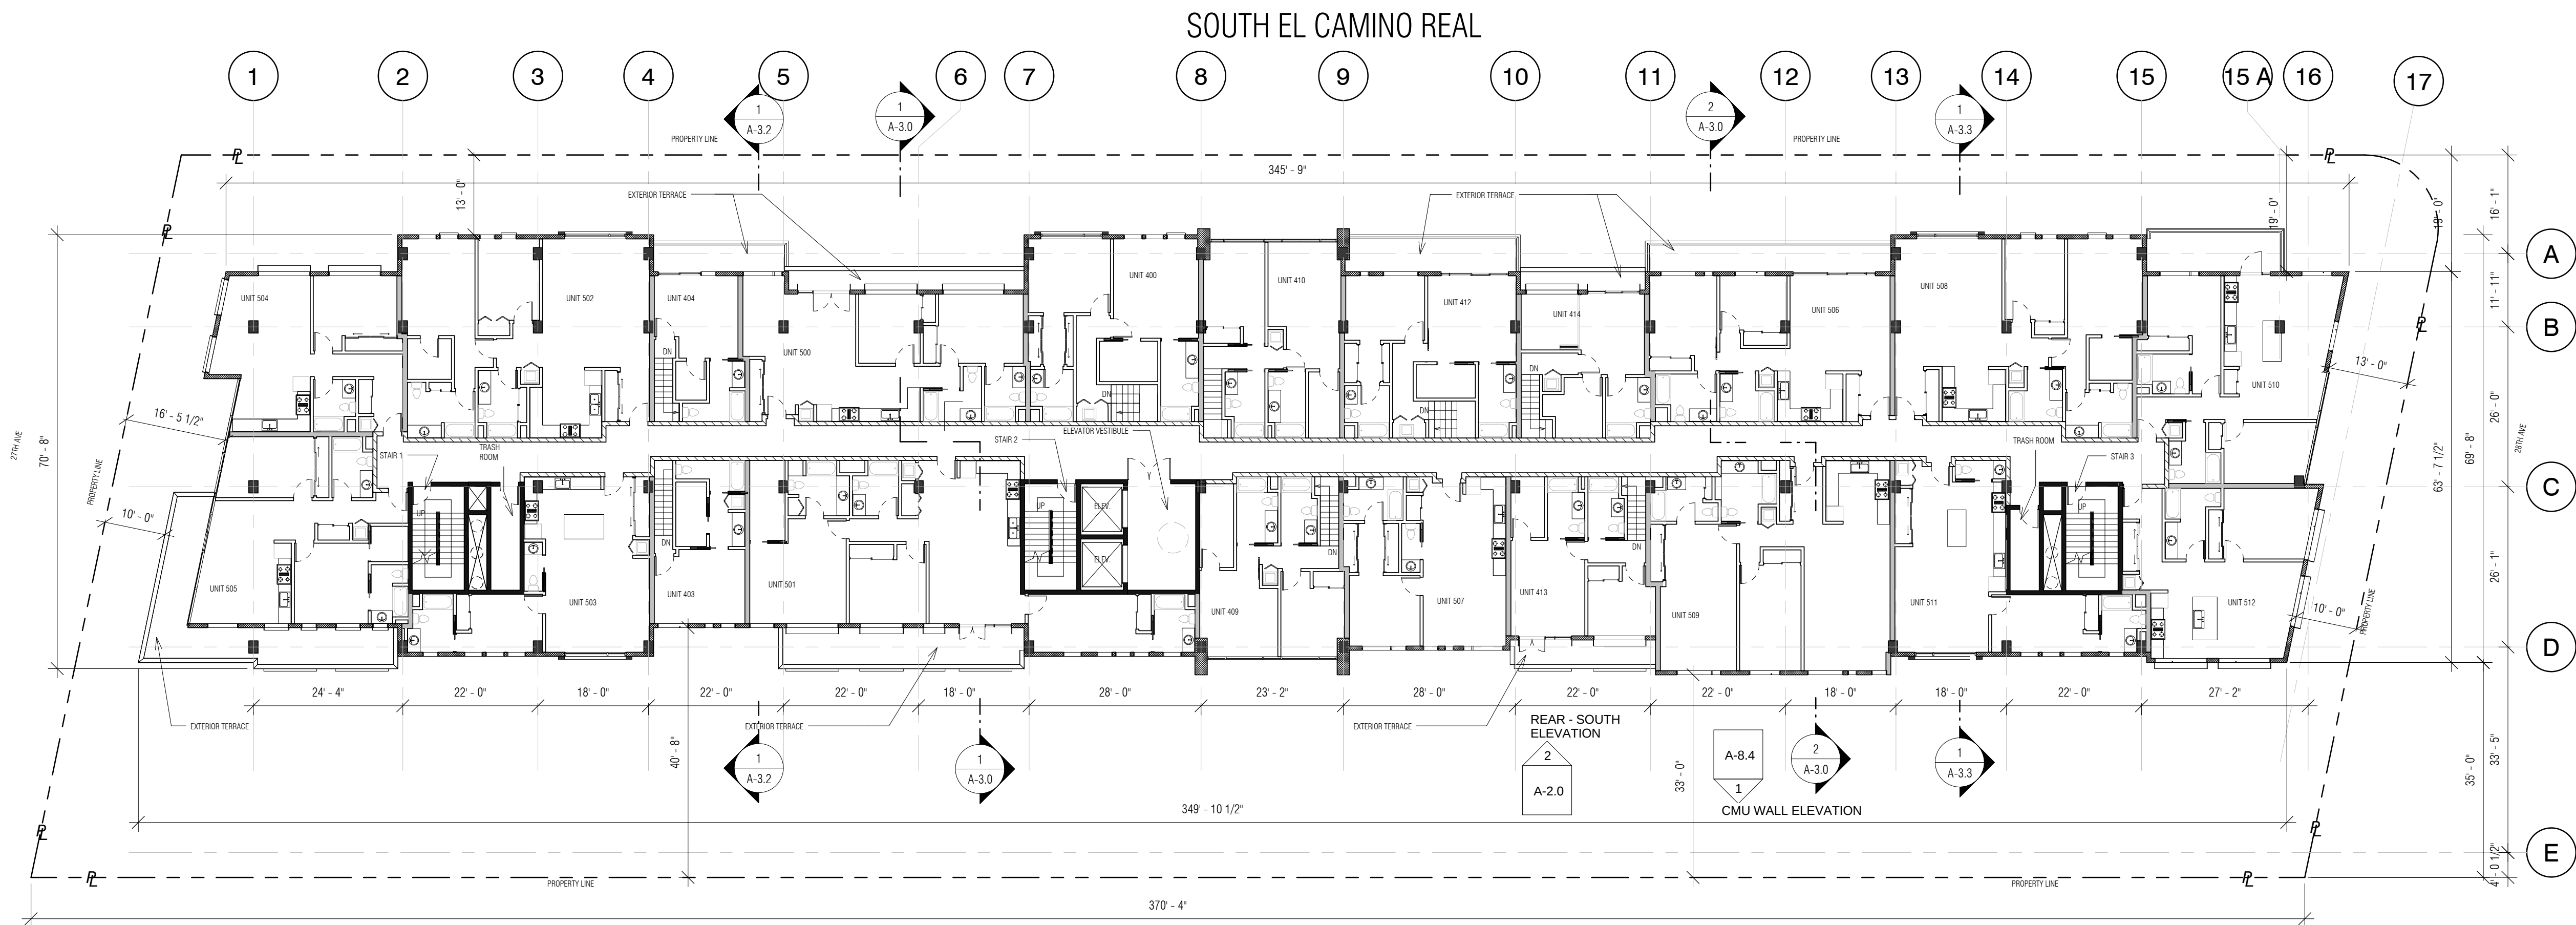

2 Level 5
1/16" = 1'-0"

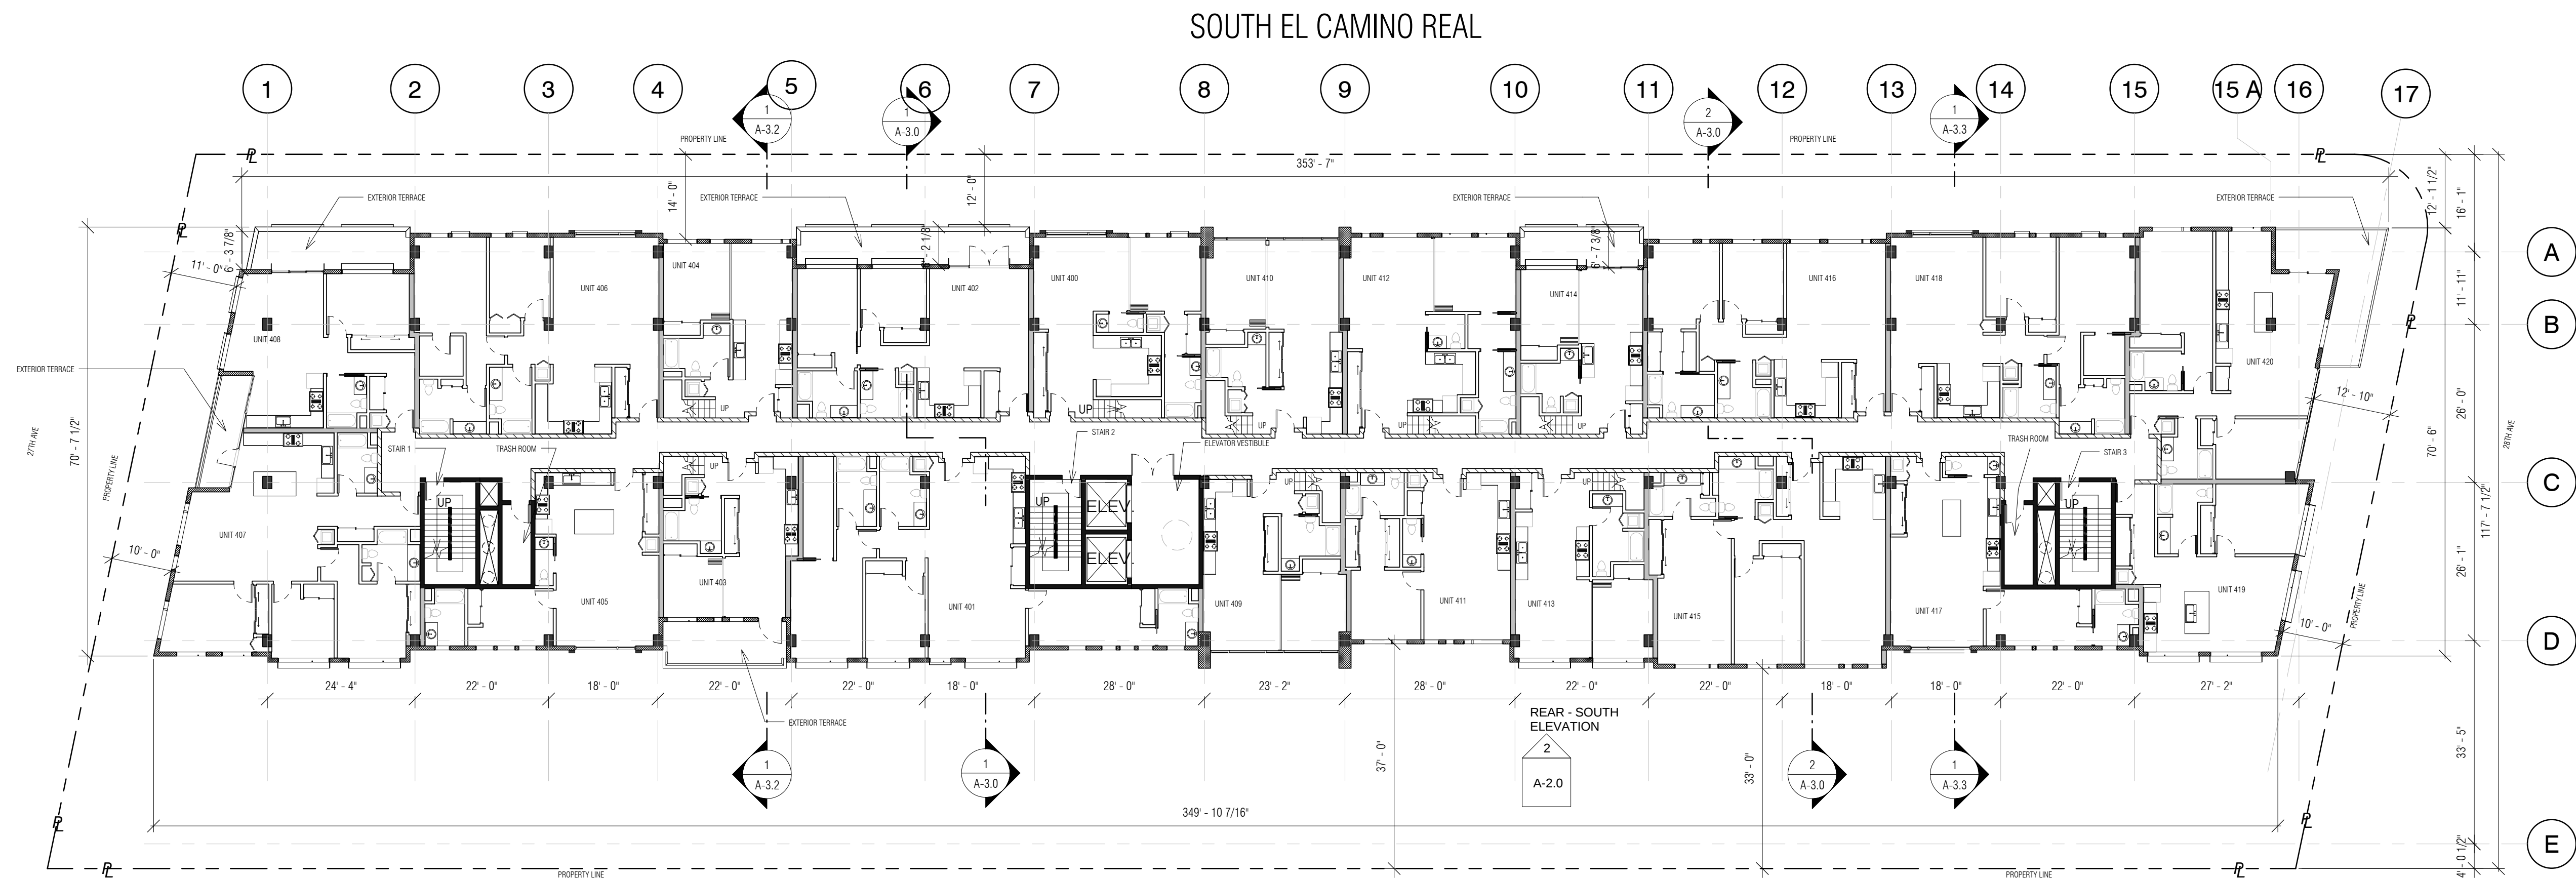

1 Level 4
1/16" = 1'-0"

WALL LEGEND

2 - HR FIRE-RESISTIVE ASSEMBLY
1 - HR FIRE-RESISTIVE ASSEMBLY
CONCRETE WALL
INTERIOR DEMISING WALL - 1 HR. RATED
INTERIOR WALL - NON RATED

PRINT DATE: 4/28/2016 4:48:18 PM



All drawings and written material appearing herein constitute original and unpublished work of Costa Brown Architecture, Inc. and may not be duplicated without the prior written consent of Costa Brown Architecture, Inc. © 2015.

Date: 04/14/2016


Scale: 1/16" = 1'-0"

Description:

FLOOR PLANS -
LEVEL 4 & 5

Sheet Number:

A-1.5

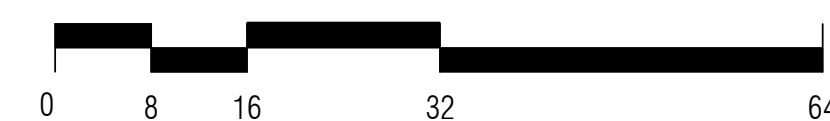


HILLSDALE
TERRACES

2700 SOUTH EL CAMINO REAL
SAN MATEO, CA 94403

Job Number: 13090

No.	Issue	Date
1	Planning Pre-Application	11/27/2013
2	Planning Study Session	01/16/2014
3	Planning Formal Application	04/02/2015
4	Response To Plan Check	12/17/2015
5	Response To Plan Check	04/14/2016

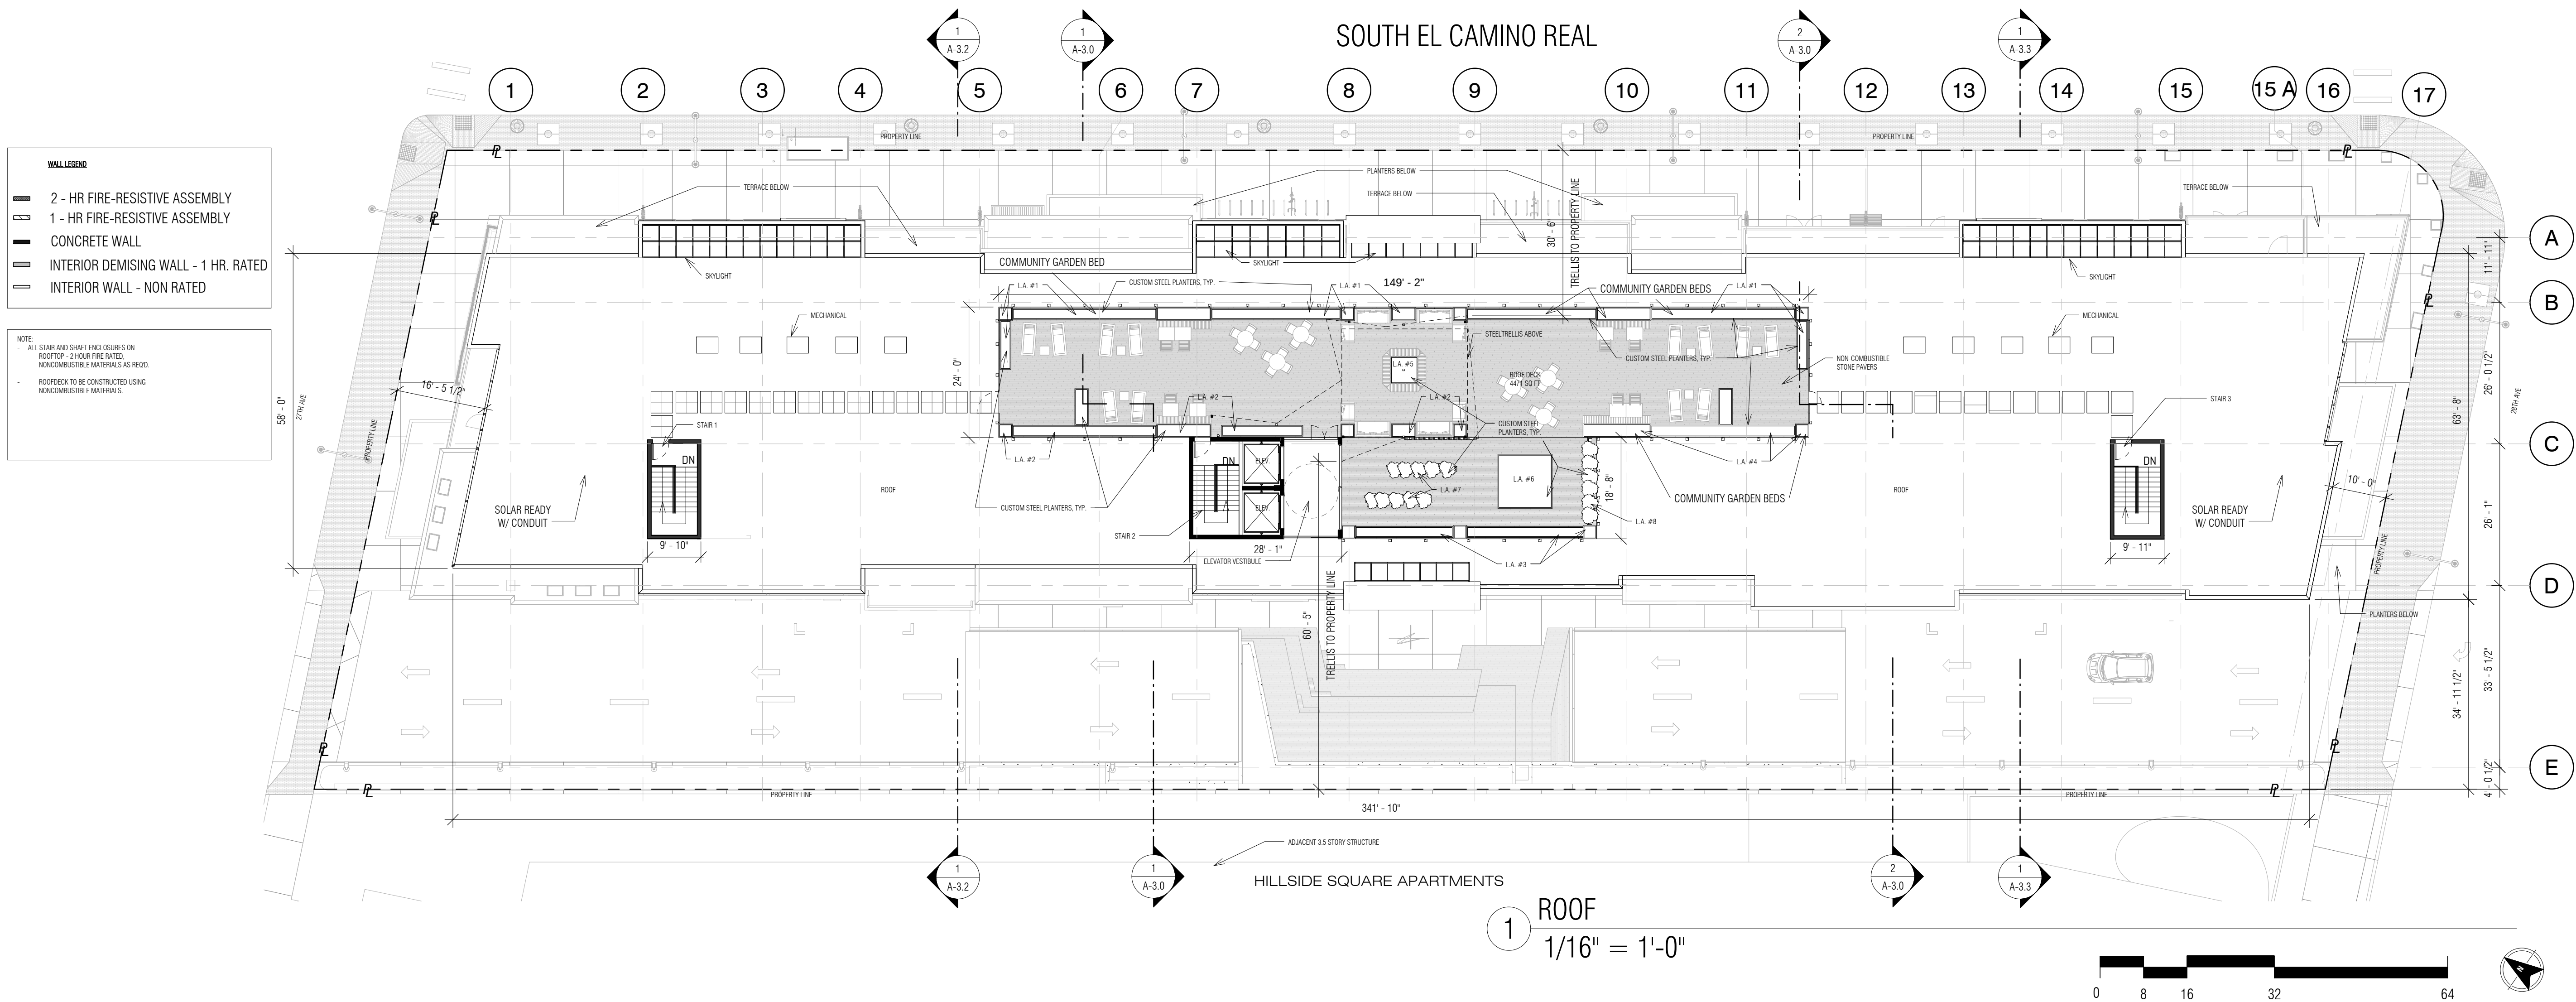

PRINT DATE: 4/28/2016 4:49:01 PM



All drawings and written material appearing herein constitute original and unpublished work of Costa Brown Architecture, Inc. and may not be duplicated without the prior written consent of Costa Brown Architecture, Inc. © 2015.

Date: 04/14/2016

Scale: 1/16" = 1'-0"

Description:

ROOF PLAN

Sheet Number:

A-1.6