




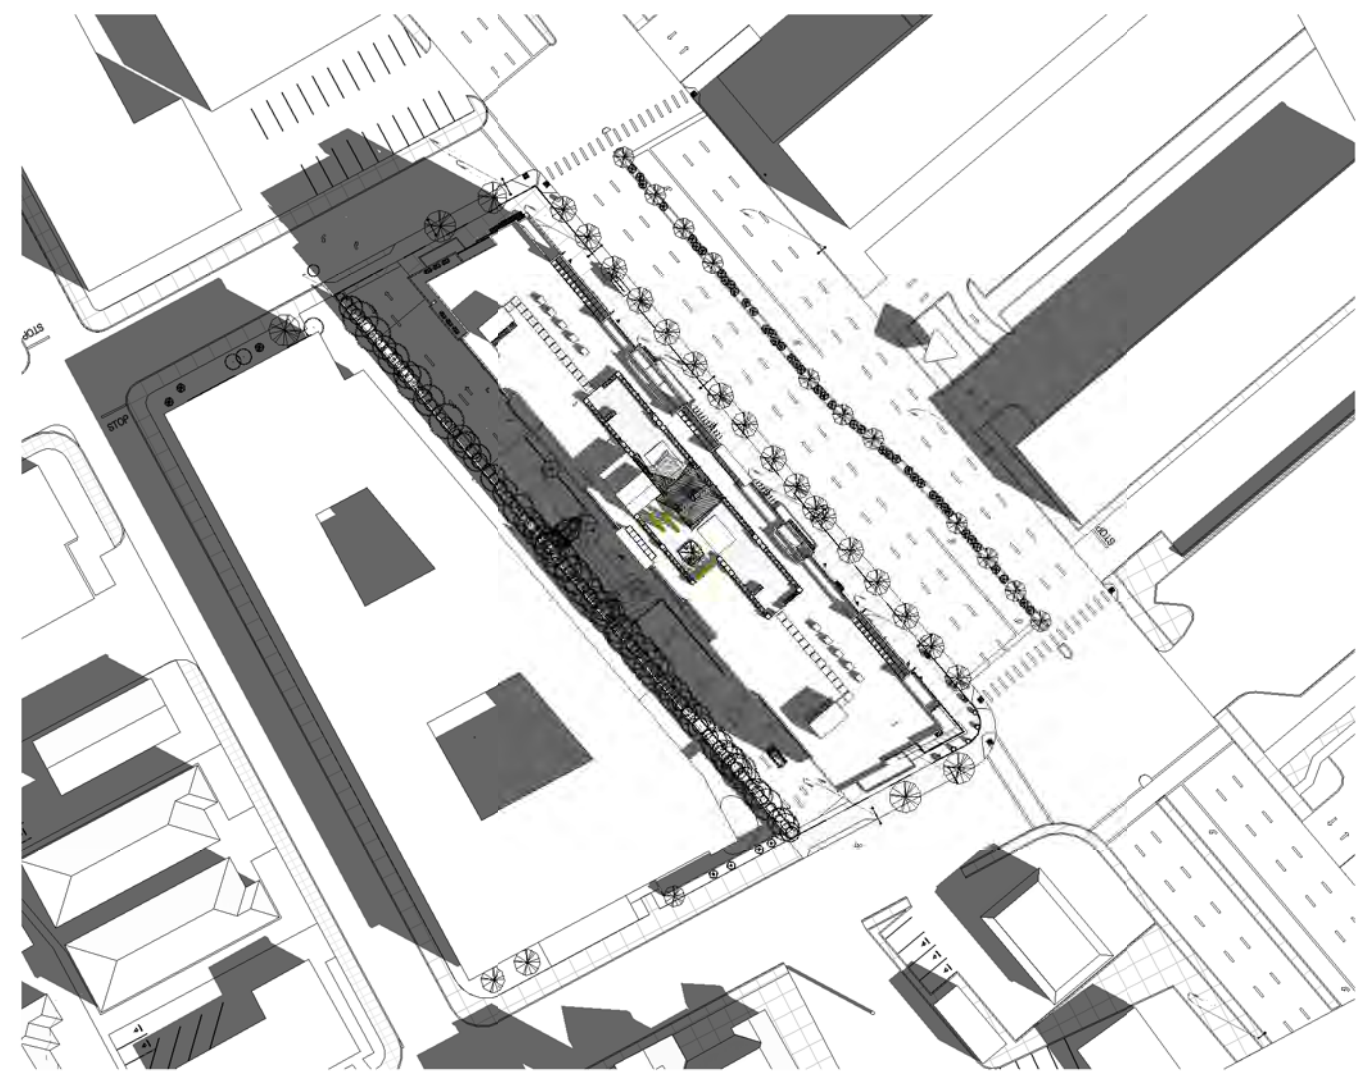

1 SPRING EQUINOX 9AM
1" = 100'-0"

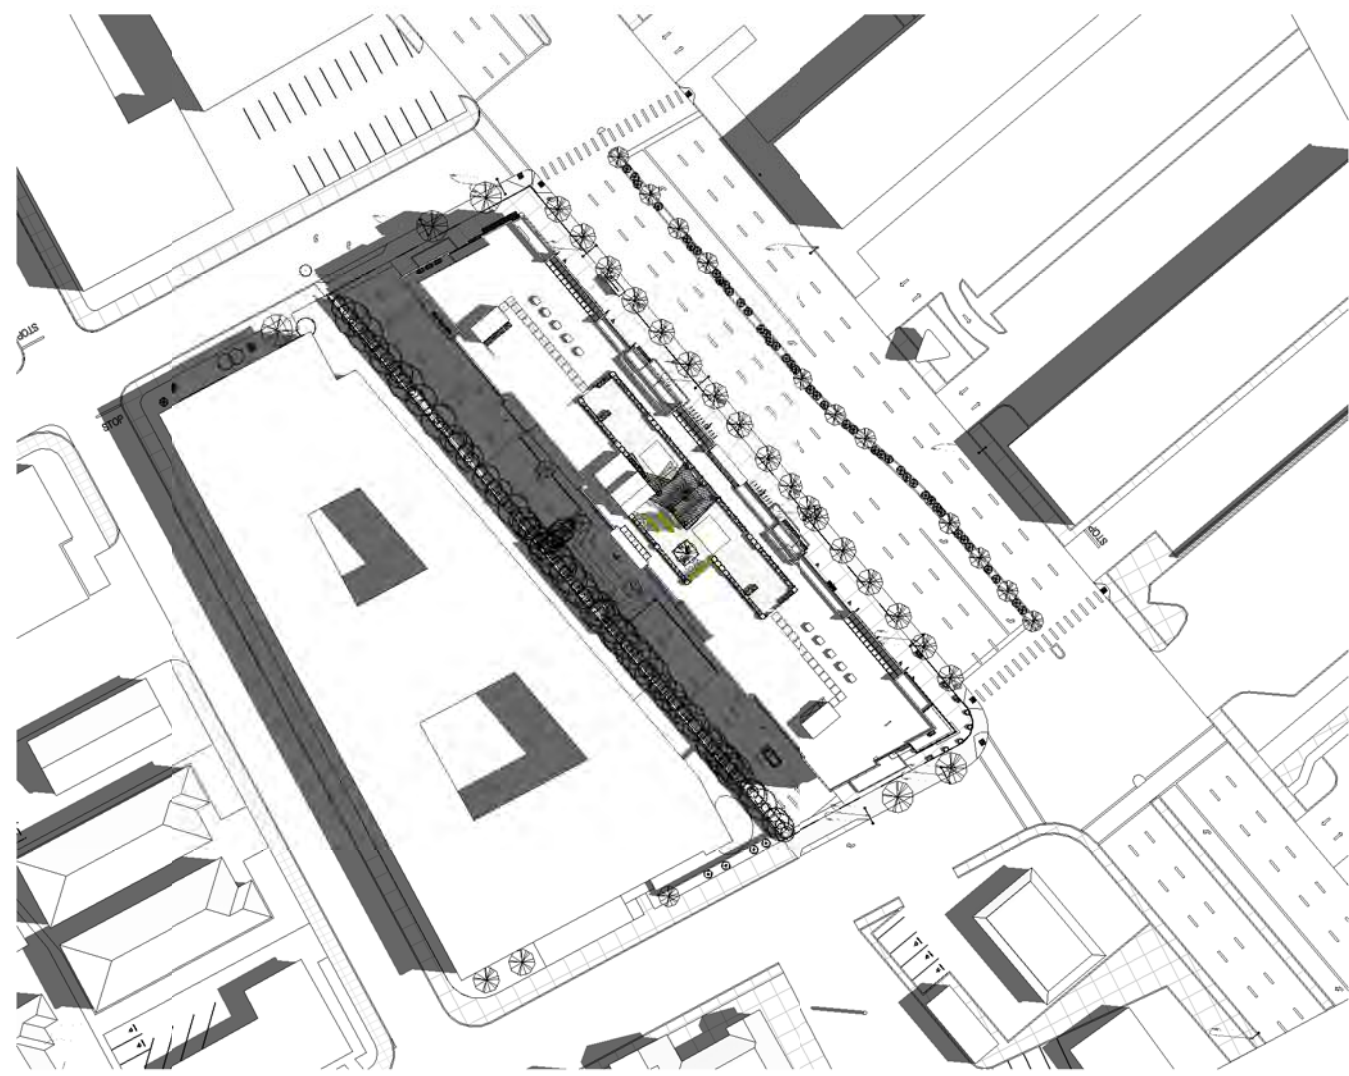


4 SUMMER SOLISTICE 9AM
1" = 100'-0"

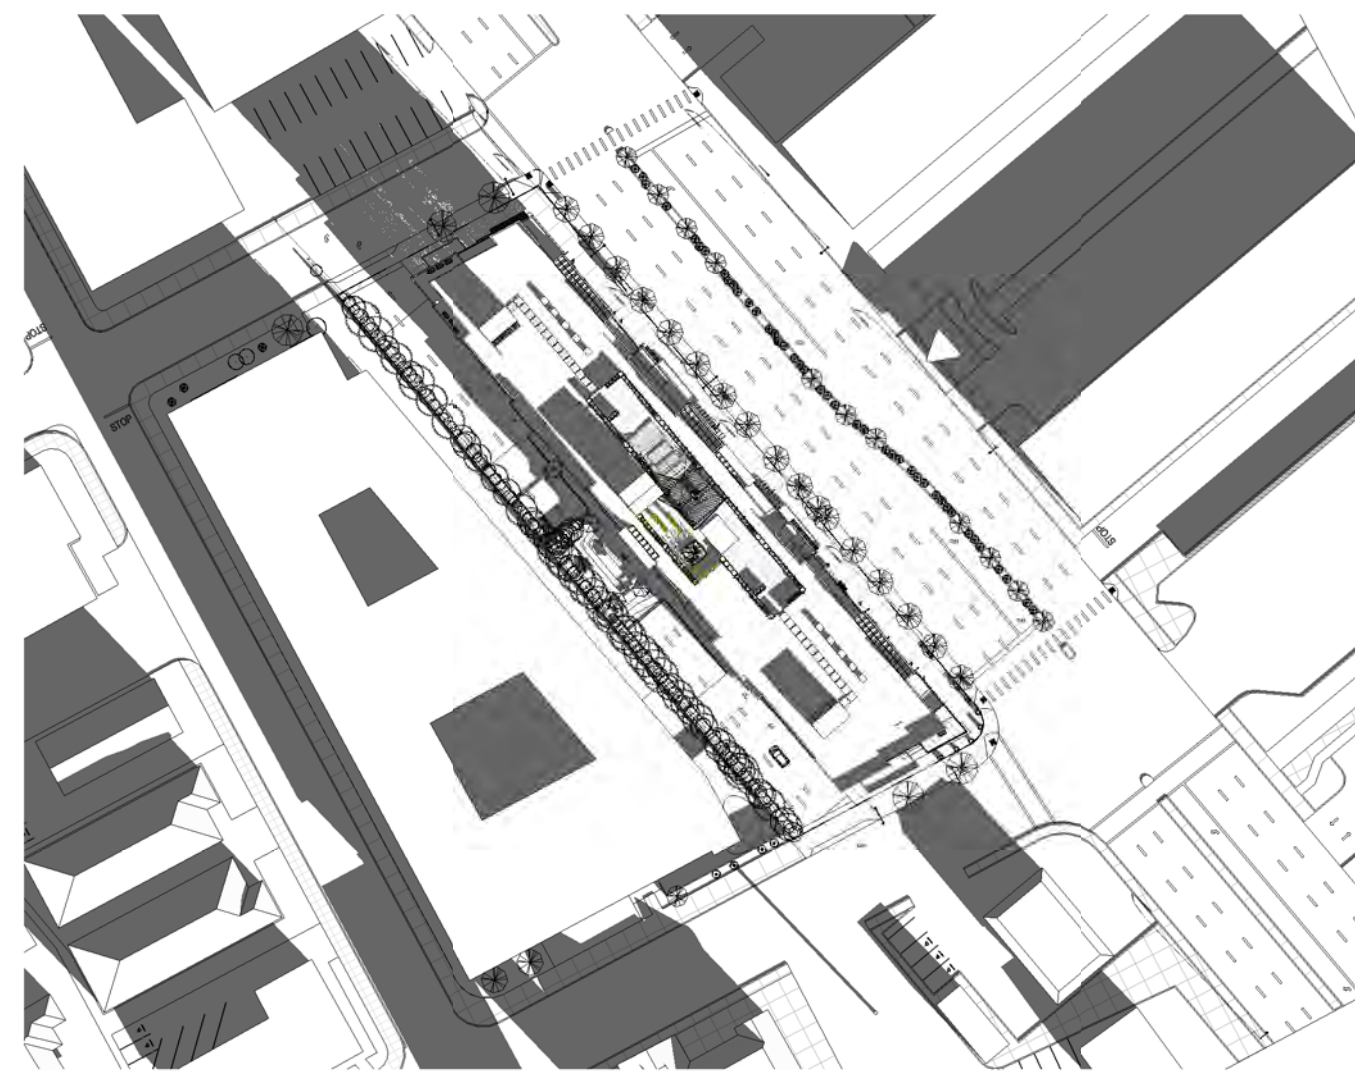


7 WINTER SOLISTICE 9AM
1" = 100'-0"




2 SPRING EQUINOX 12PM
1" = 100'-0"

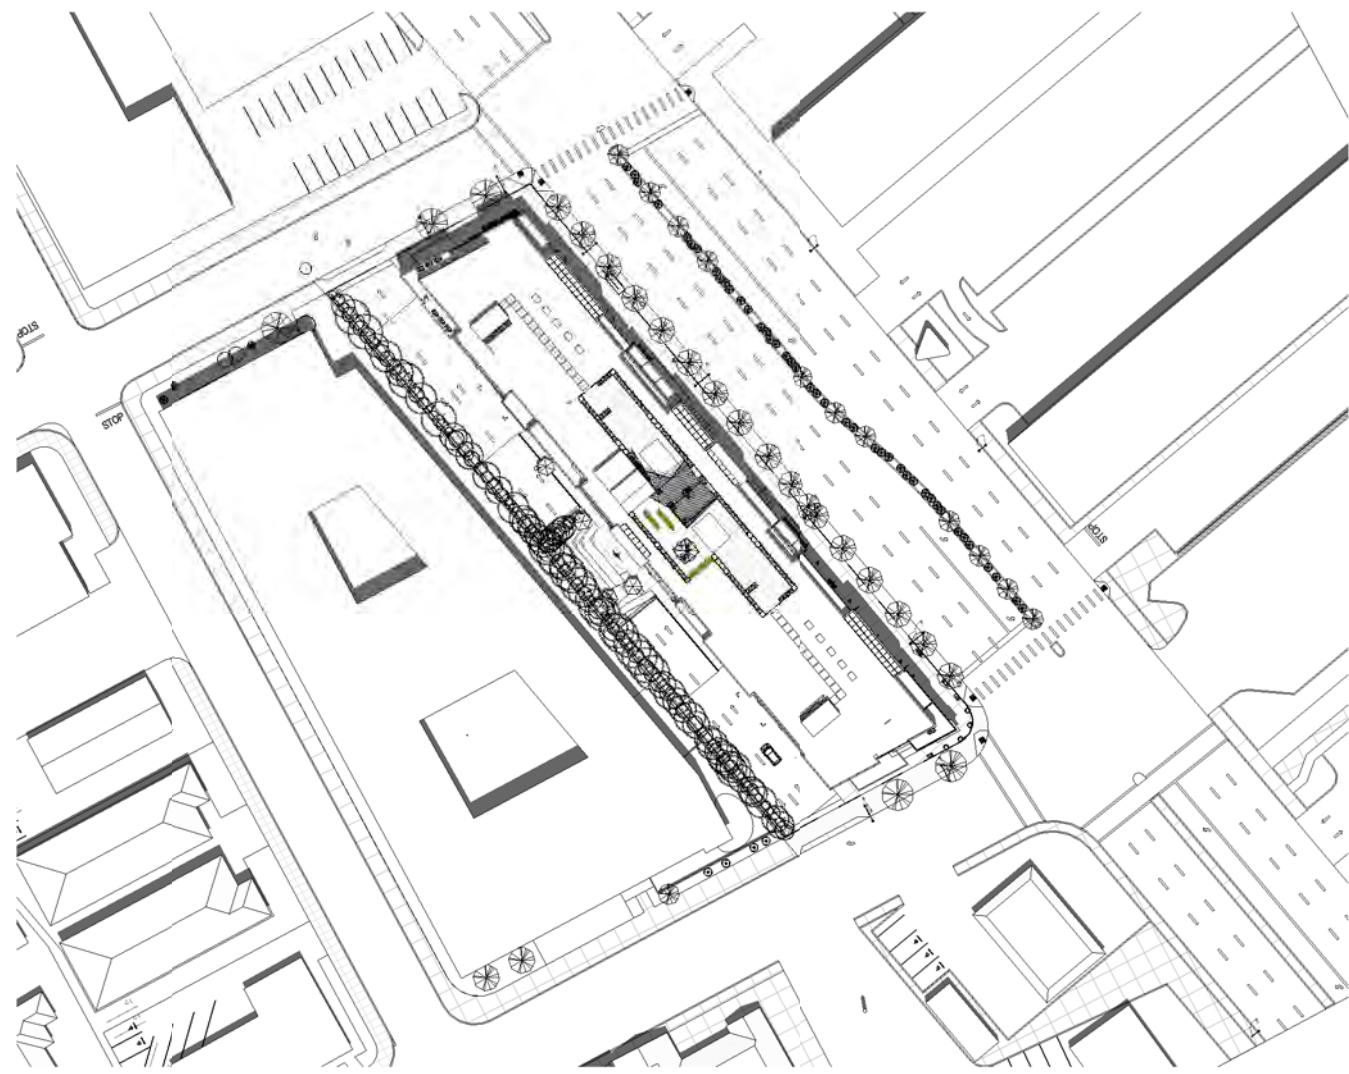

5 SUMMER SOLISTICE 12PM
1" = 100'-0"

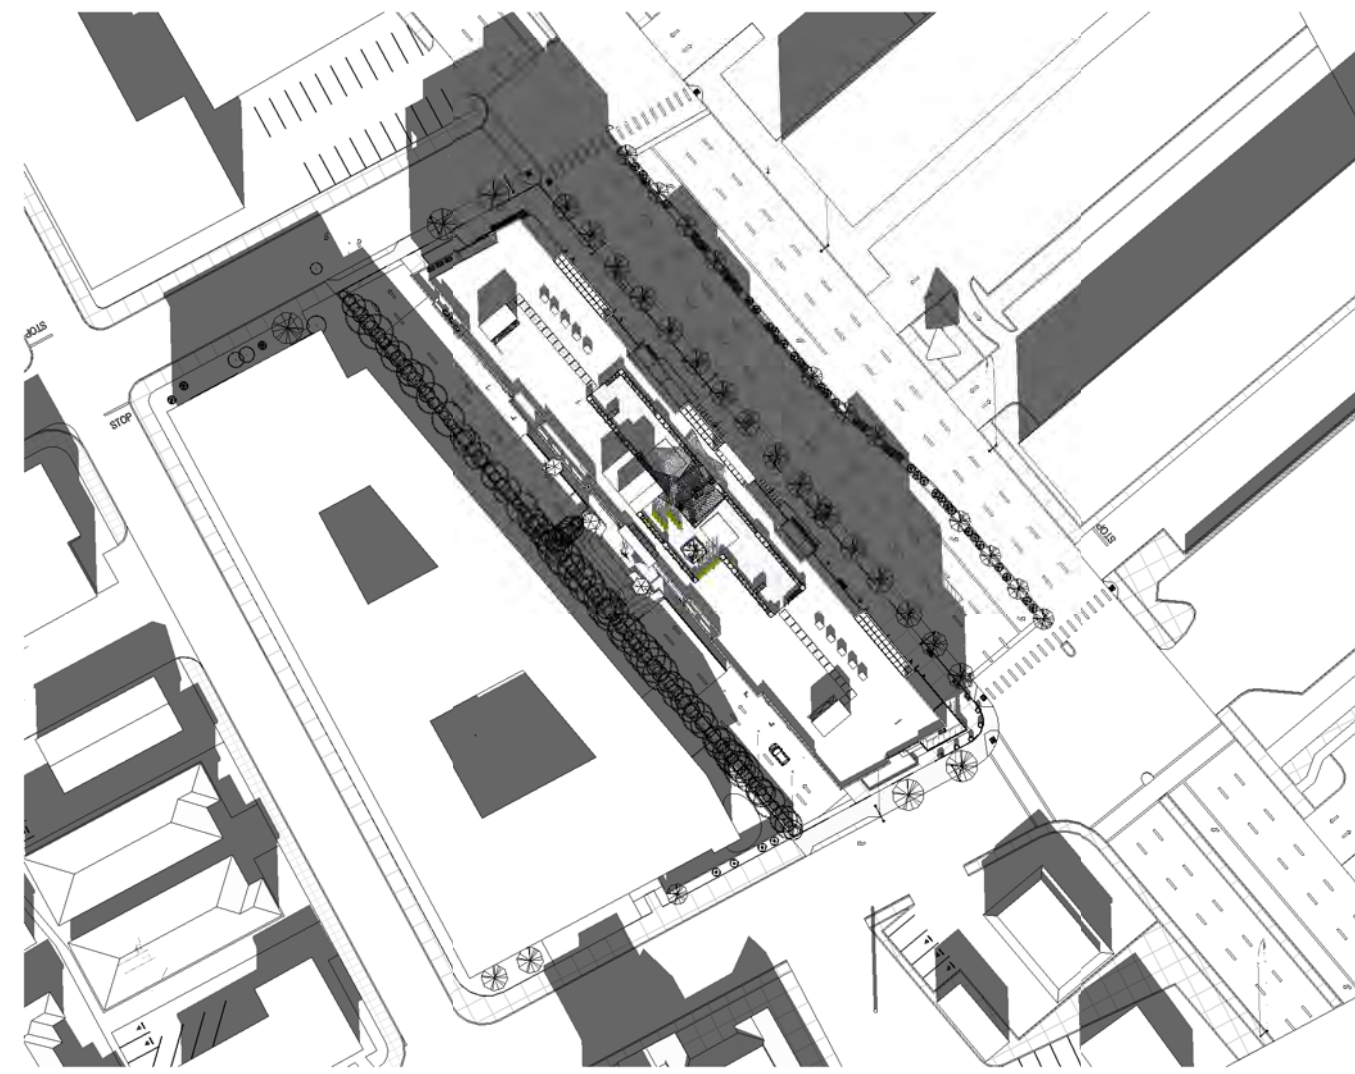

8 WINTER SOLISTICE 12PM
1" = 100'-0"

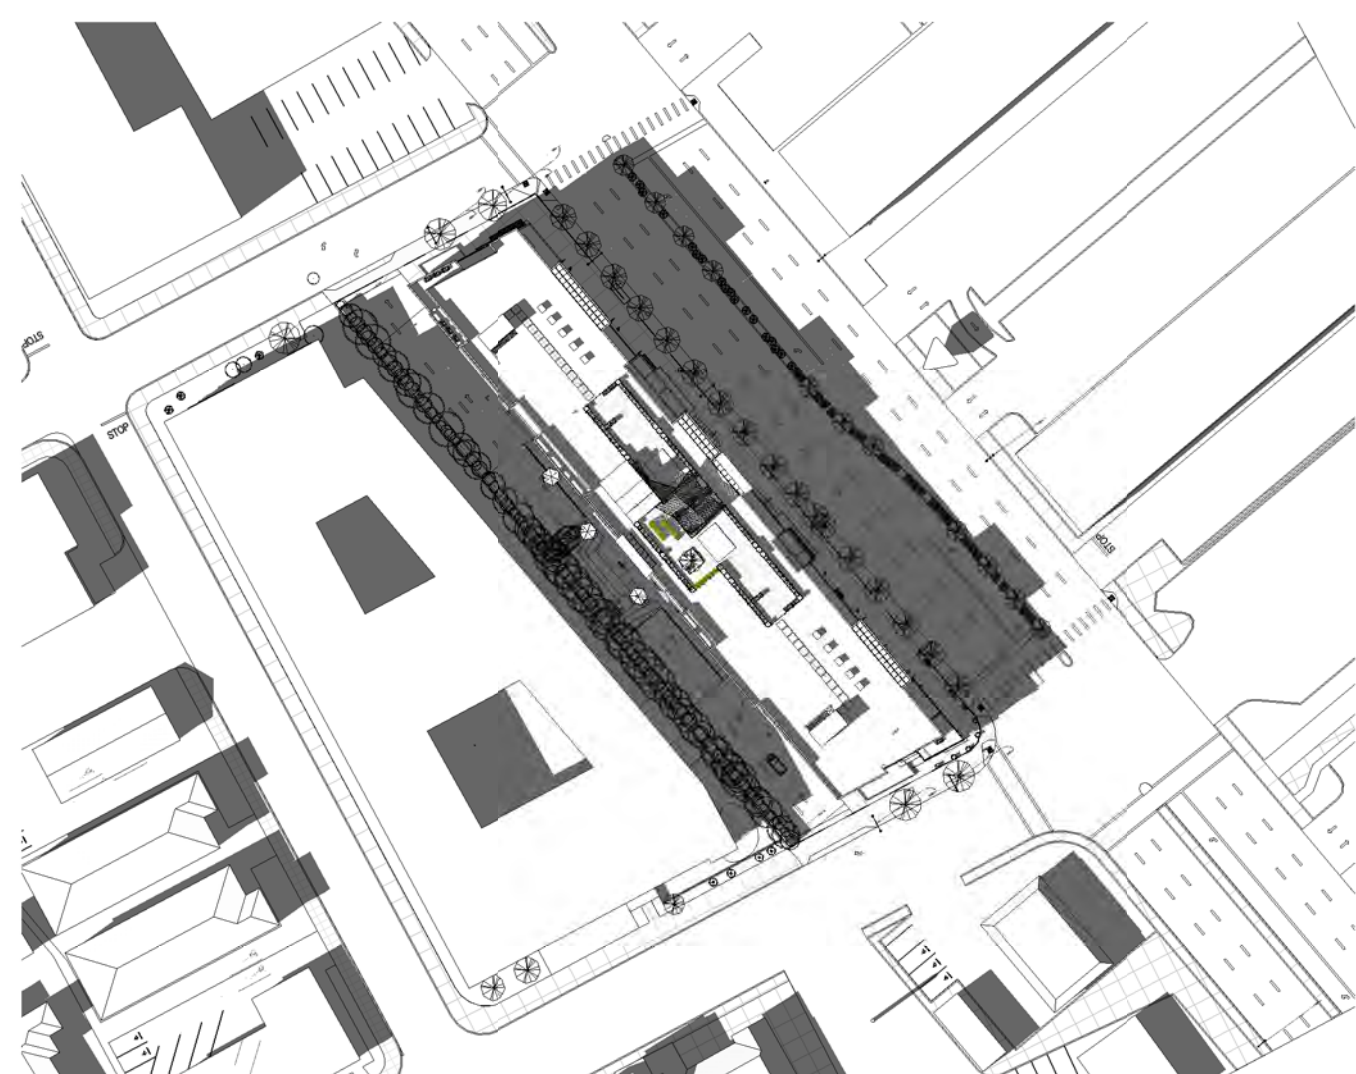

6 SPRING EQUINOX 3PM
1" = 100'-0"



3 SUMMER SOLISTICE 3PM
1" = 100'-0"



9 WINTER SOLISTICE 3PM
1" = 100'-0"

No.	Issue	Date
1	Planning Pre-Application	11/27/2013
2	Planning Study Session	01/16/2014
3	Planning Formal Application	04/02/2015
4	Response To Plan Check	12/17/2015
5	Response To Plan Check	04/14/2016



HILLSDALE
TERRACES

2700 SOUTH EL CAMINO REAL
SAN MATEO, CA 94403

Job Number: 13090

No.	Issue	Date
1	Planning Pre-Application	11/27/2013
2	Planning Study Session	01/16/2014
3	Planning Formal Application	04/02/2015
4	Response To Plan Check	12/17/2015
5	Response To Plan Check	04/14/2016



1 NORTH ELEVATION - SUMMER SOLSTICE 9AM
1" = 50'-0"



4 SOUTH ELEVATION - SUMMER SOLSTICE 3PM
1" = 50'-0"



2 NORTH ELEVATION - SPRING/FALL EQUINOX 9AM
1" = 50'-0"



5 SOUTH ELEVATION - SPRING/FALL EQUINOX 3PM
1" = 50'-0"



3 NORTH ELEVATION - WINTER SOLSTICE 9AM
1" = 50'-0"



6 SOUTH ELEVATION - WINTER SOLSTICE 3PM
1" = 50'-0"

PRINT DATE: 4/28/2016 5:06:10 PM



All drawings and written material appearing herein constitute original and unpublished work of Costa Brown Architecture, Inc. and may not be duplicated without the prior written consent of Costa Brown Architecture, Inc. © 2015.

Date: 04/14/2016

Scale: 1" = 50'-0"




Description:
SHADOW STUDY
- NORTH/SOUTH
ELEVATION

Sheet Number:

A-7.1

Job Number: 13090

No.	Issue	Date
1	Planning Pre-Application	11/27/2013
2	Planning Study Session	01/16/2014
3	Planning Formal Application	04/02/2015
4	Response To Plan Check	12/17/2015
5	Response To Plan Check	04/14/2016

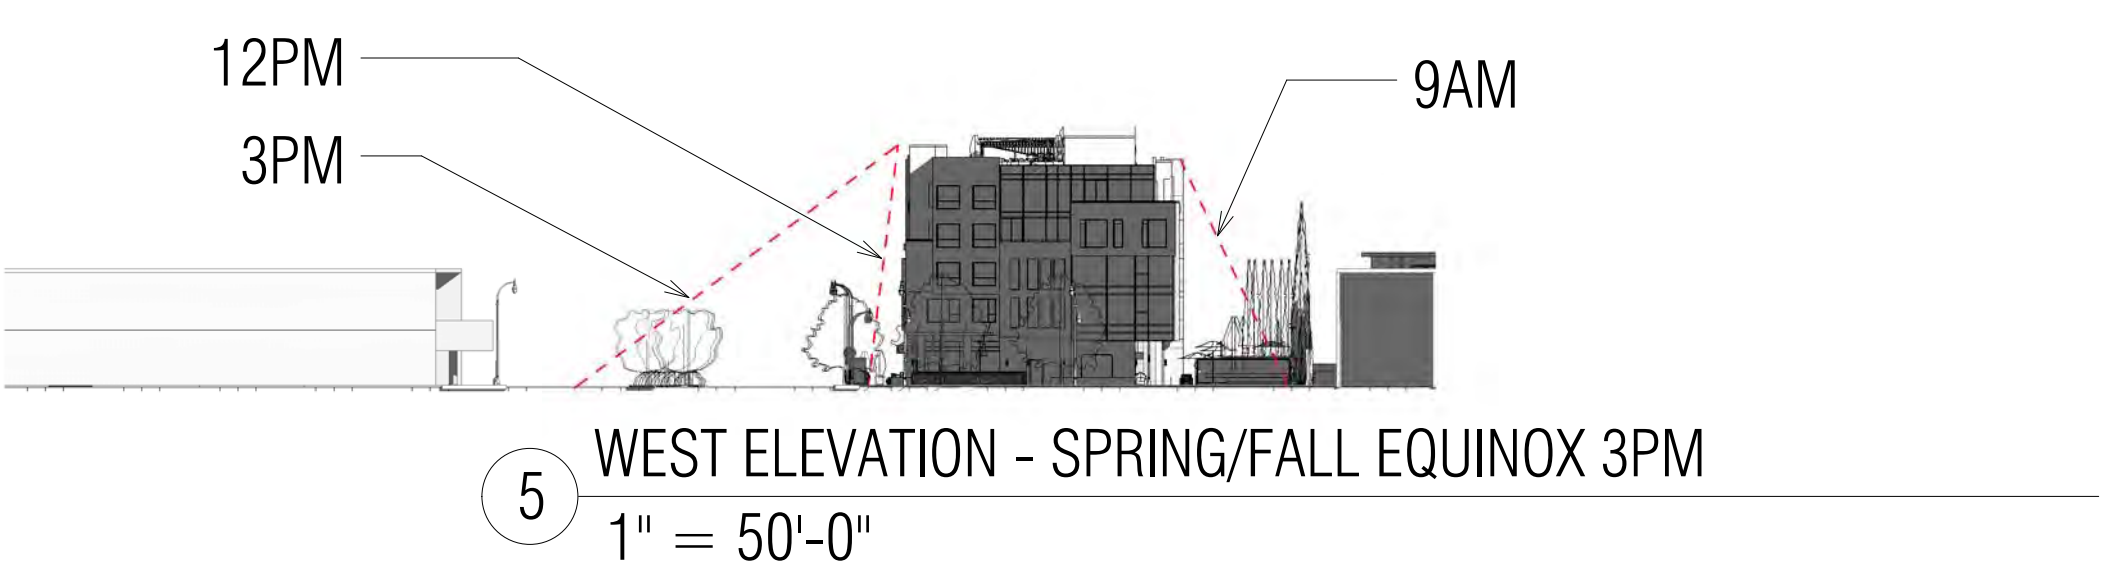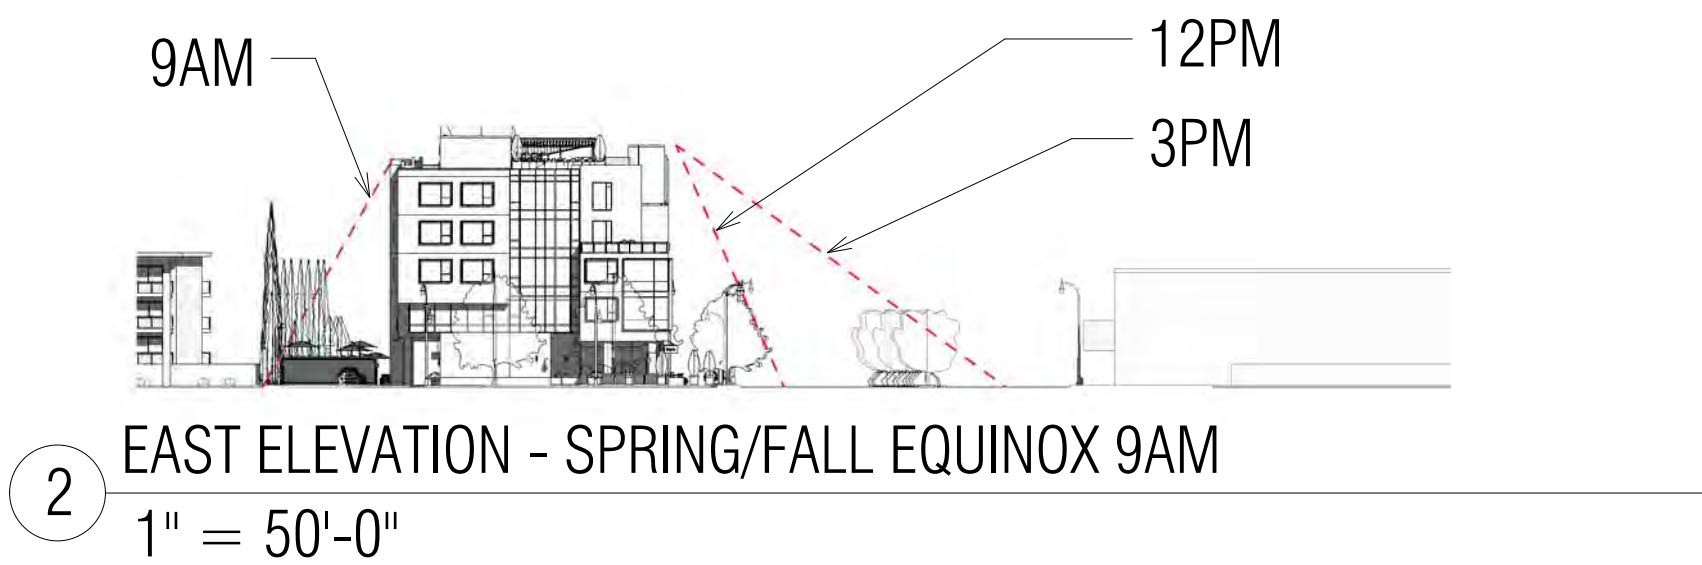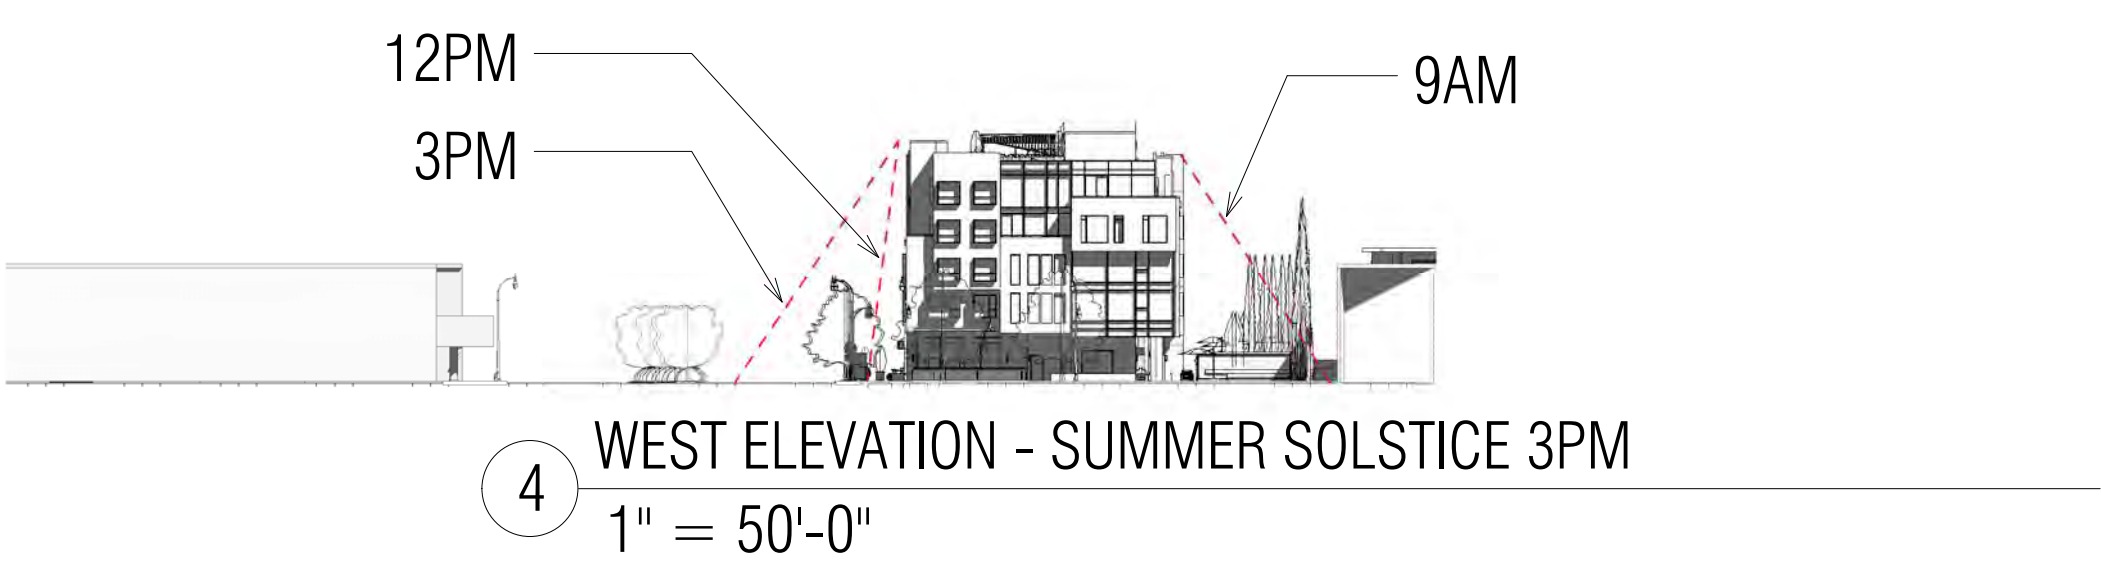

PRINT DATE: 4/28/2016 5:10:00 PM



All drawings and written material appearing herein constitute original and unpublished work of Costa Brown Architecture, Inc. and may not be duplicated without the prior written consent of Costa Brown Architecture, Inc. © 2015.

Date: 04/14/2016

Scale: 1" = 50'-0"

Description:
SHADOW STUDY
- EAST/WEST
ELEVATION

Sheet Number:

A-7.2



HILLSDALE
TERRACES

2700 SOUTH EL CAMINO REAL
SAN MATEO, CA 94403

Job Number: 13090

No.	Issue	Date
1	Planning Pre-Application	11/27/2013
2	Planning Study Session	01/16/2014
3	Planning Formal Application	04/02/2015
4	Response To Plan Check	12/17/2015
5	Response To Plan Check	04/14/2016

PRINT DATE: 4/28/2016 5:10:08 PM



All drawings and written material appearing herein constitute original and unpublished work of Costa Brown Architecture, Inc. and may not be duplicated without the prior written consent of Costa Brown Architecture, Inc. © 2015.

Date: 04/14/2016
Scale: 1" = 1'-0"
Description:
**EXISTING SITE
PHOTOS**

Sheet Number:
A-7.3