


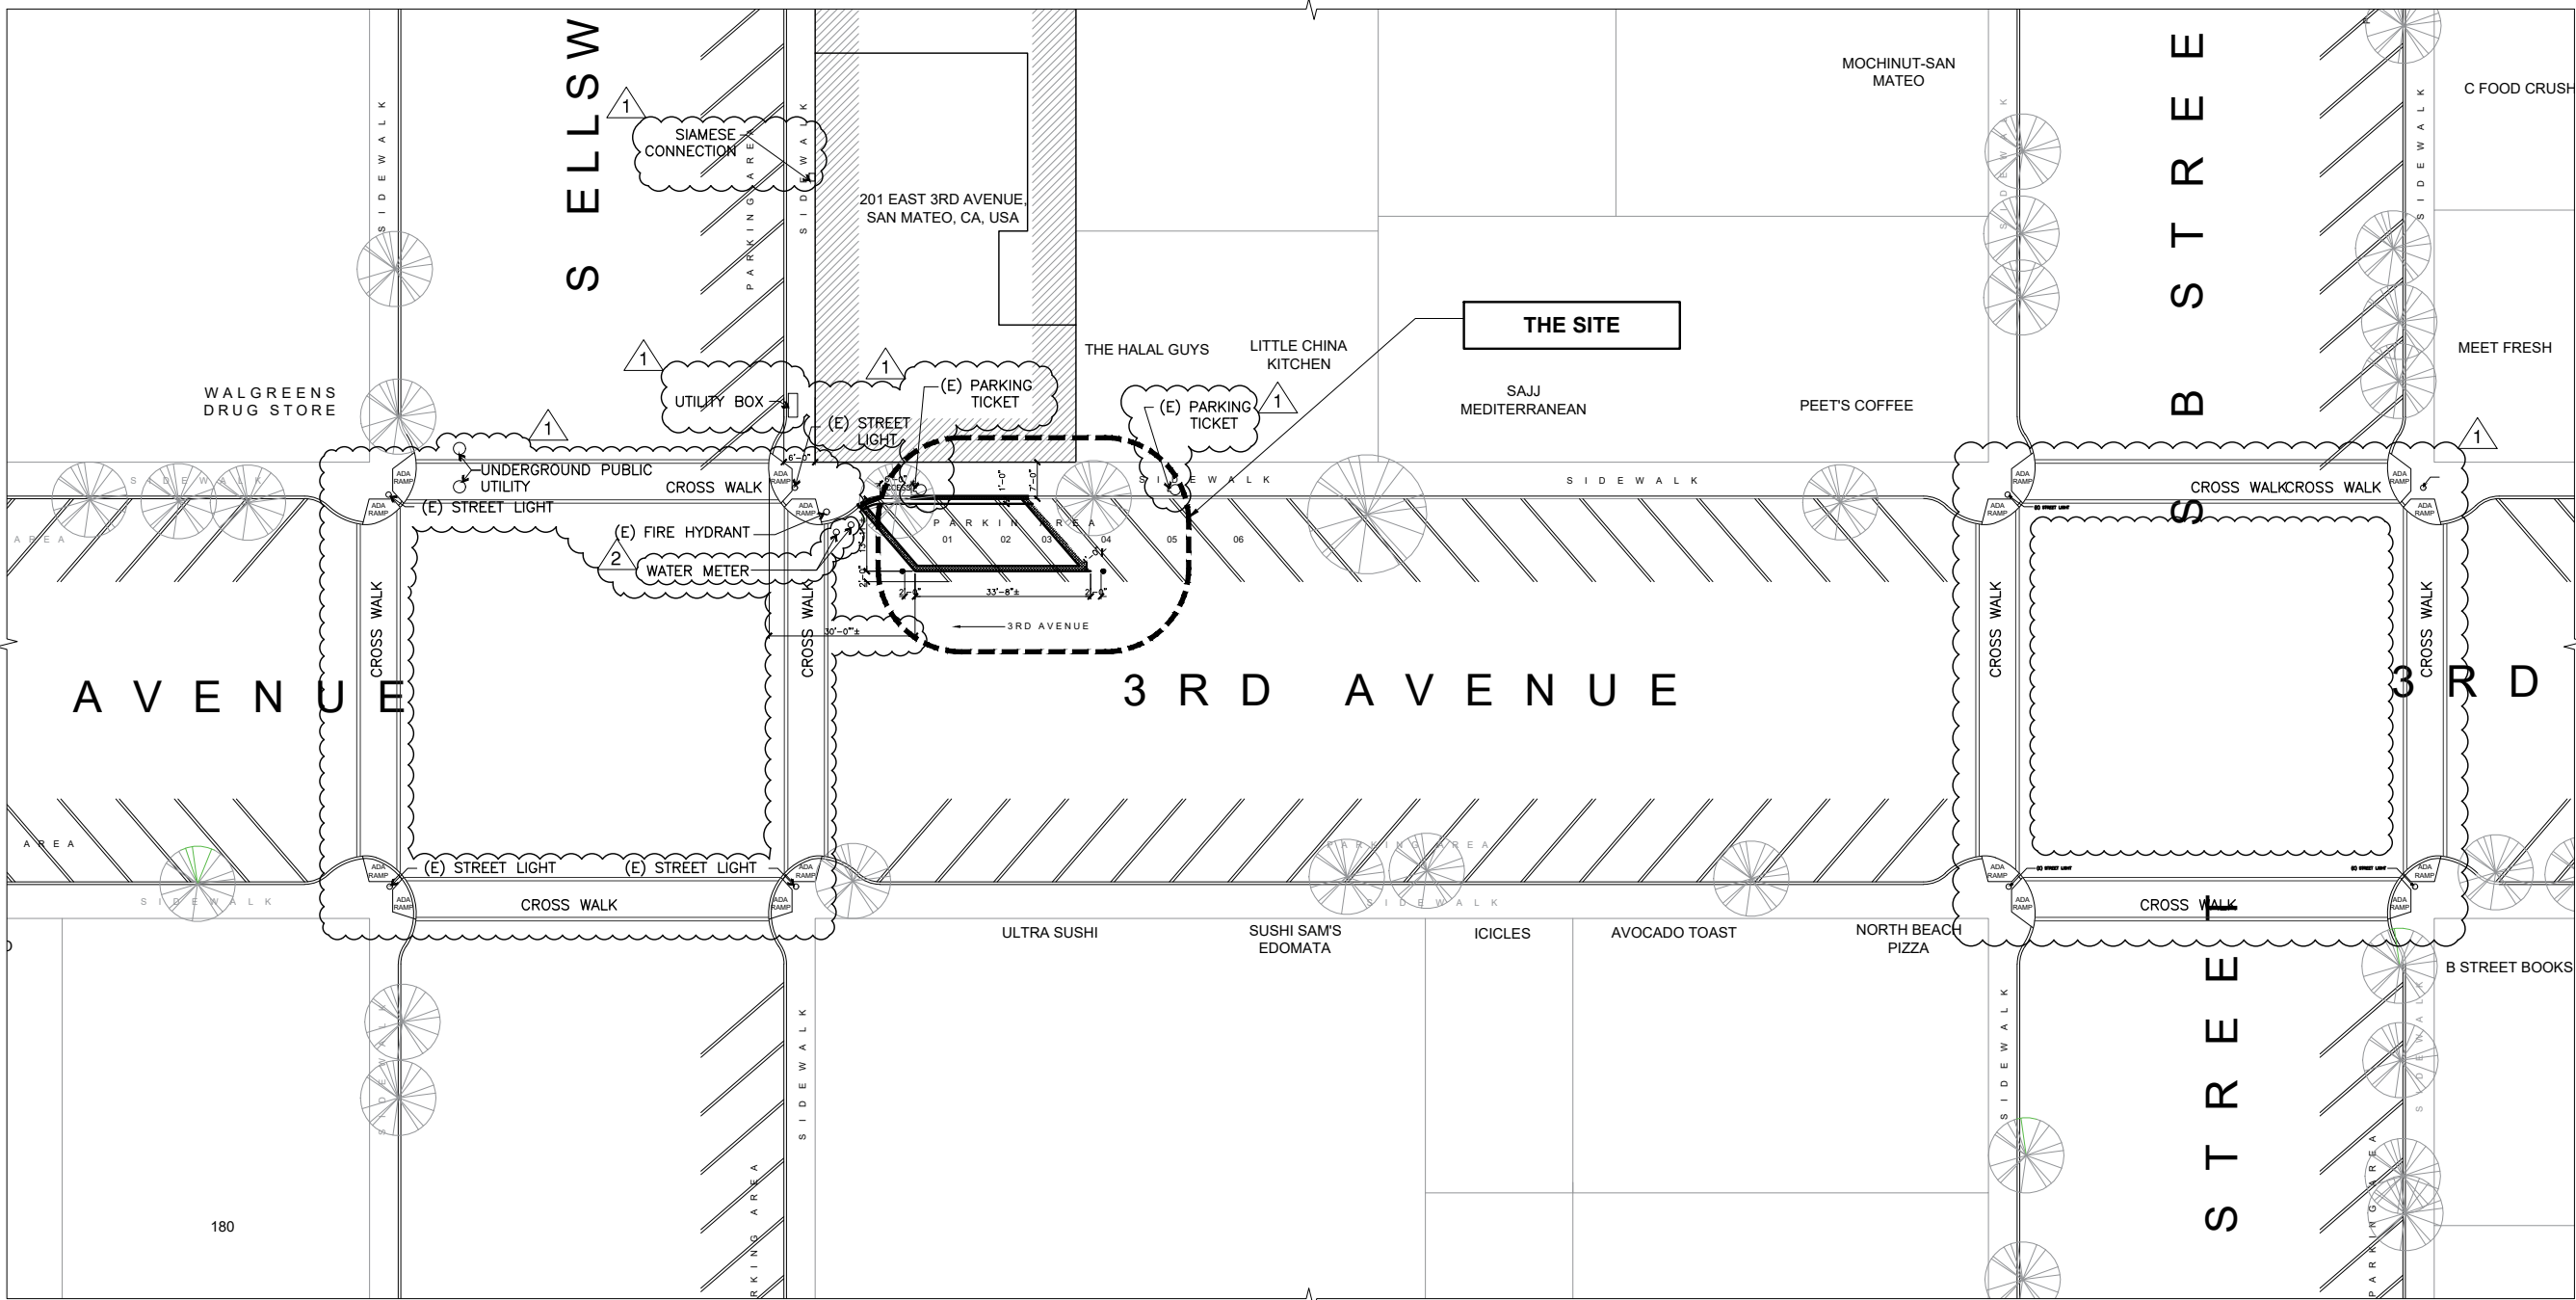



1

SITE PLAN


1/8" = 1'-0"

PLAN CK 03/26/22		1			
PLAN CK 04/14/22		2			
CONTRACTOR:					
PROJECT:		PROPOSED PARKLET RESTAURANT PARKLET DINING OUTDOOR AREA			
SCOPE OF WORK:		SITE TITLE:			
DRAWN		SITE PLAN			
SCALE					
DESIGNED/CHECKED					
JOB NO.					
DATE					
SHEET					
A2.0					
of 02		Sheets 04			


NOTE:
PROVIDE PROPER HEIGHT FOR ADA COMPLIED DINING TABLE. THE TOPS OF DINING SURFACES SHALL BE 28 INCHES MINIMUM AND 34 INCHES MAXIMUM ABOVE THE FINISH FLOOR.

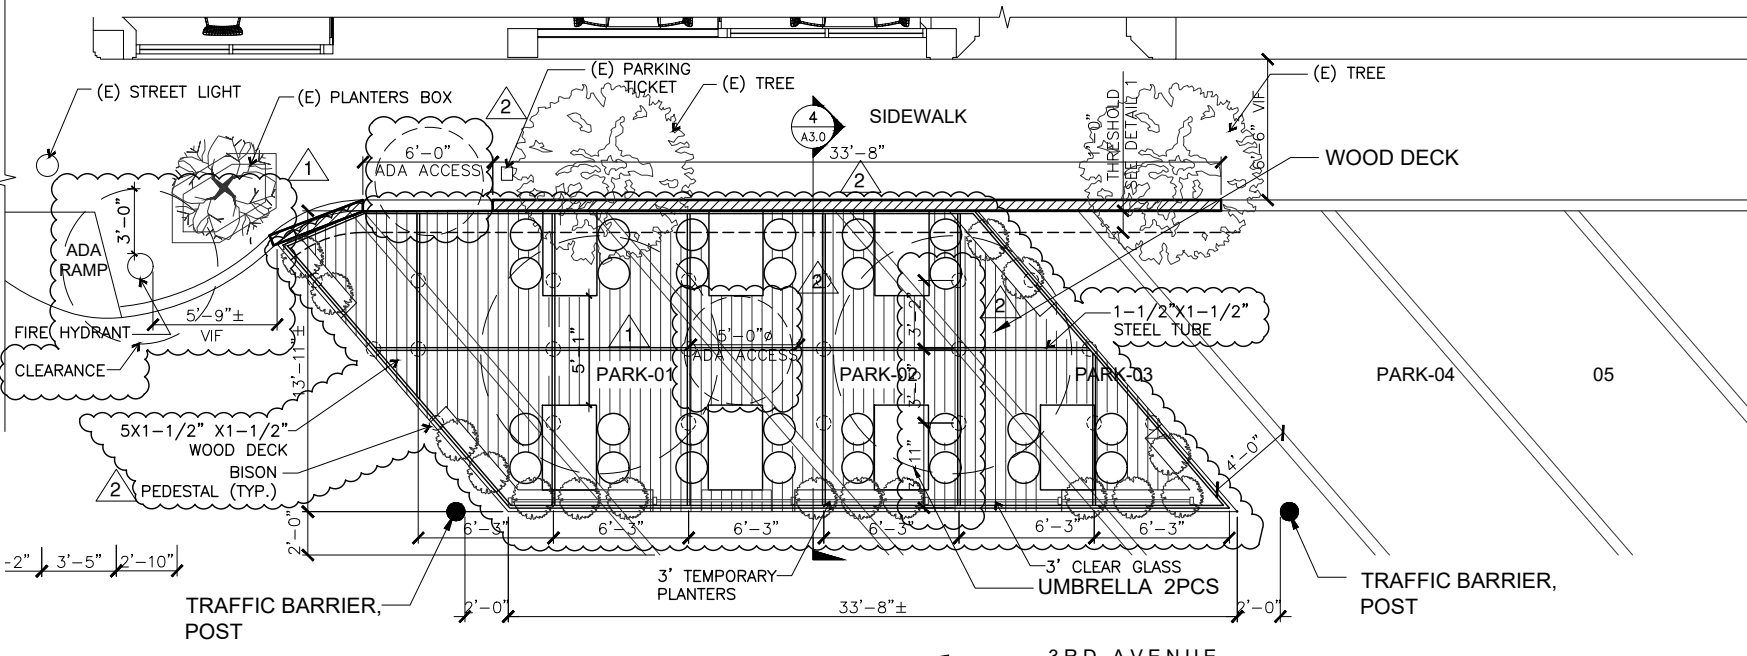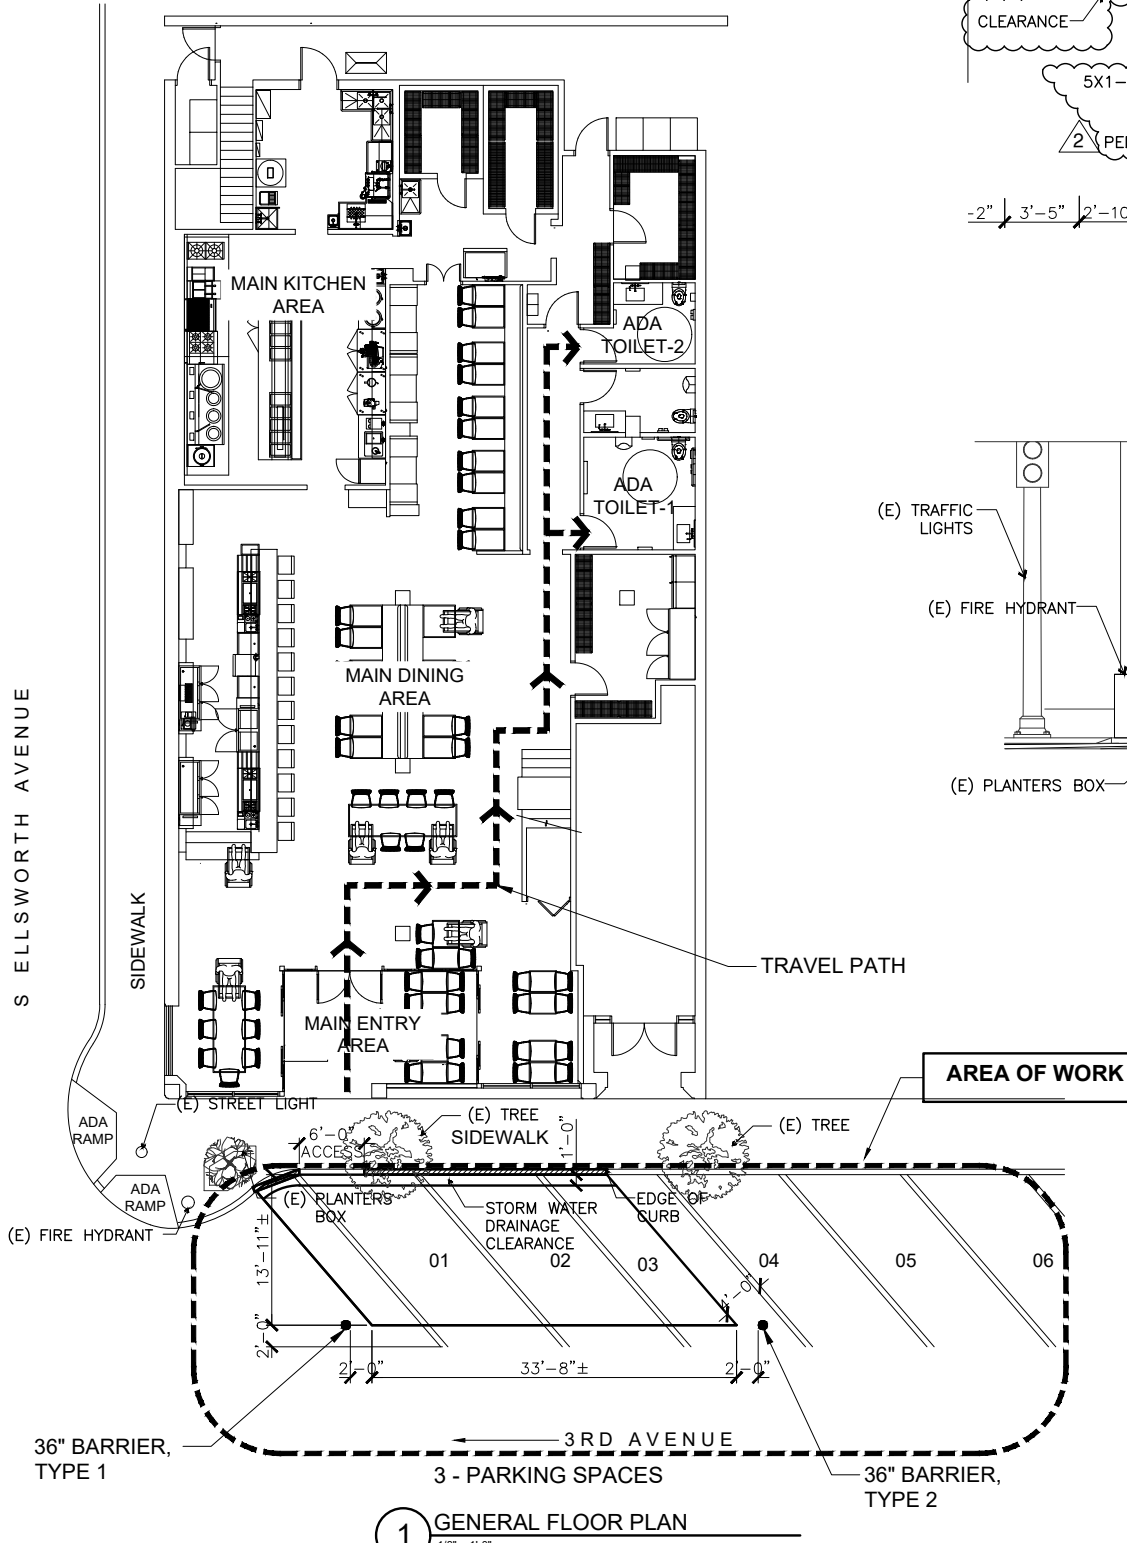


2 PARTIAL PLAN
1/4" = 1'-0"

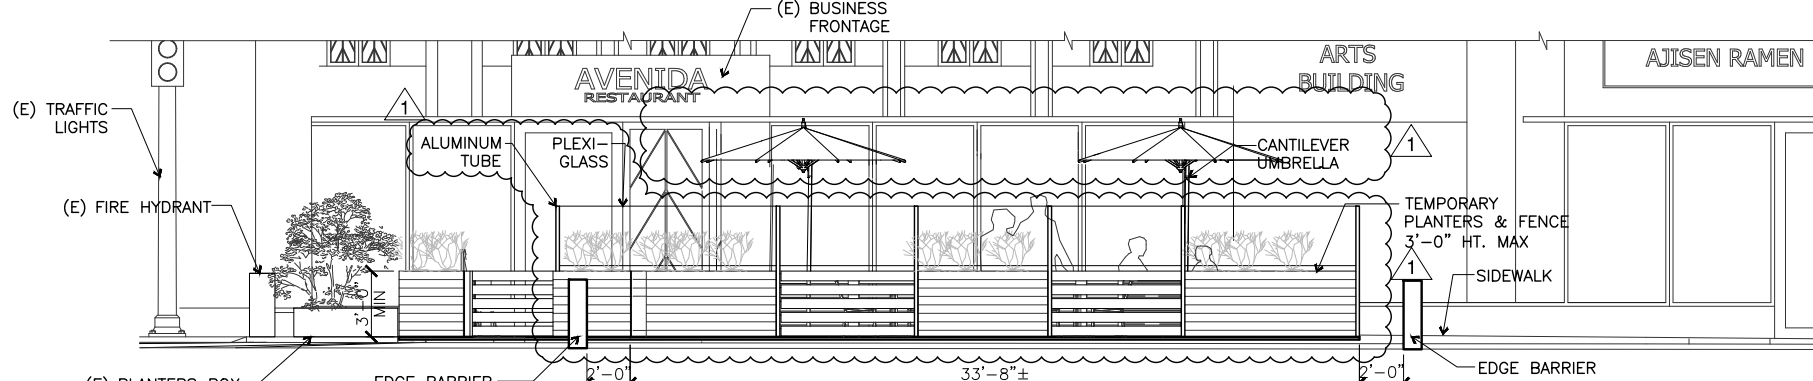

3 FRONT ELEVATION

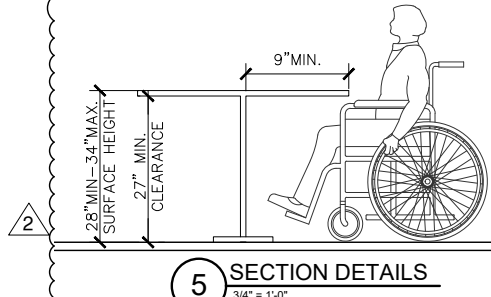




5 SECTION DETAILS

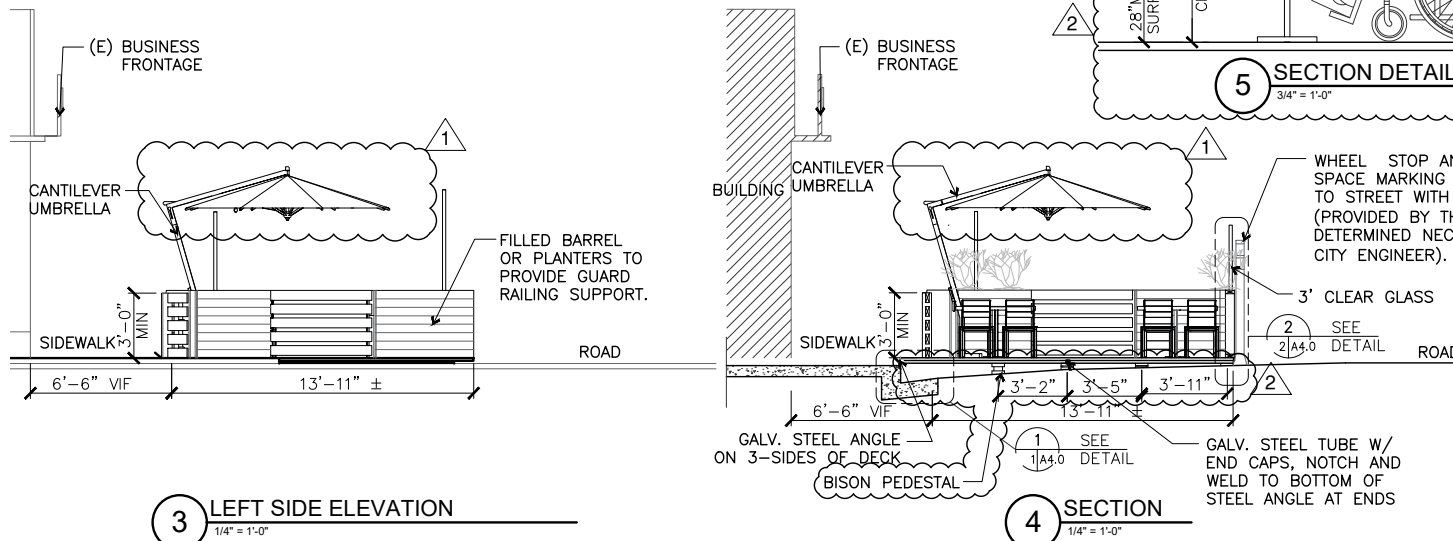

3 LEFT SIDE ELEVATION

4 SECTION

SCOPE OF WORK: RESTAURANT PARKLET DINING OUTDOOR AREA SHEET TITLE: RESTAURANT FLOOR PLANS ELEVATIONS AND SECTION	PROJECT: PROPOSED PARKLET AVENIDA RESTAURANT 201 E 3RD AVENUE, SAN MATEO	CONTRACTOR:	PLAN CK 03/26/22	
			PLAN CK 04/14/22	

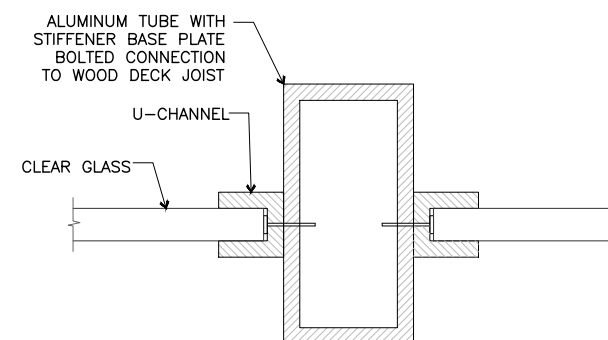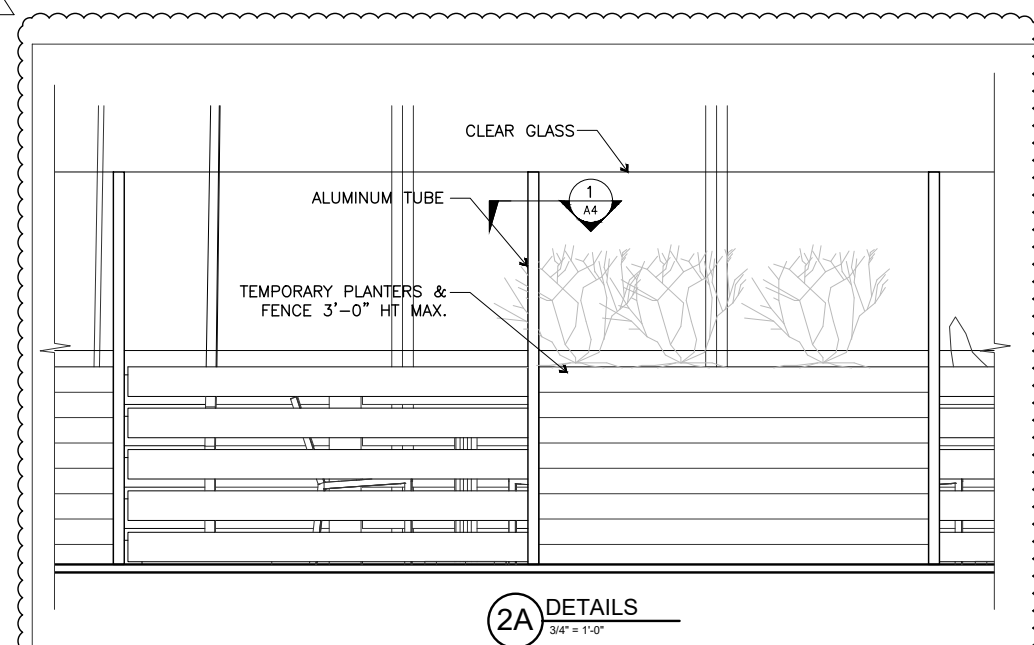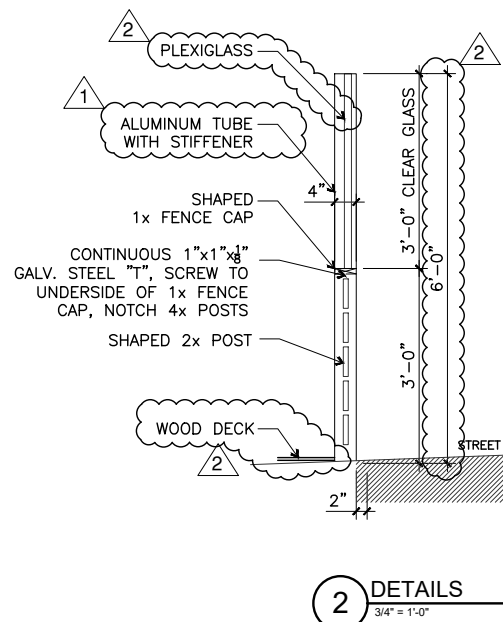

INSTALLATION AND CONNECTION DETAIL OF BISON
PEDESTAL AND STEEL TUBE AS PER MANUFACTURER
STANDARDS IN COMPLIANCE OF THE PARKLET PROGRAM
GUIDELINES OF SAN MATEO

TYPICAL DRAINAGE THRESHOLD—DETAILS

1/2" max gap

Aligned flush to 1/4"

Parklet

6"

12"

Curb

Sidewalk

span gaps greater than 1/2"

1:4 bevel for vertical differences over 1/4"

Parklet

6"

12"

Curb

Sidewalk

No gaps capable of passing a 1/2" sphere

Parklet


6"

12"

Curb


Sidewalk

INSTALLATION AND CONNECTION DETAIL OF PLEXIGLASS
AND FRAME AS PER MANUFACTURER STANDARDS IN
COMPLIANCE OF THE PARKLET PROGRAM GUIDELINES OF
SAN MATEO

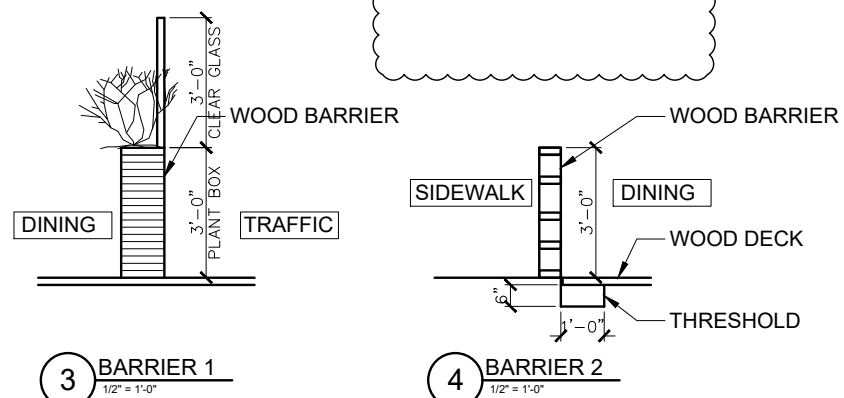

NOTE: GUIDELINES USED.

CITY OF SAN MATEO PARKLET PROGRAM GUIDELINES AS
REVISED OCTOBER 27, 2021

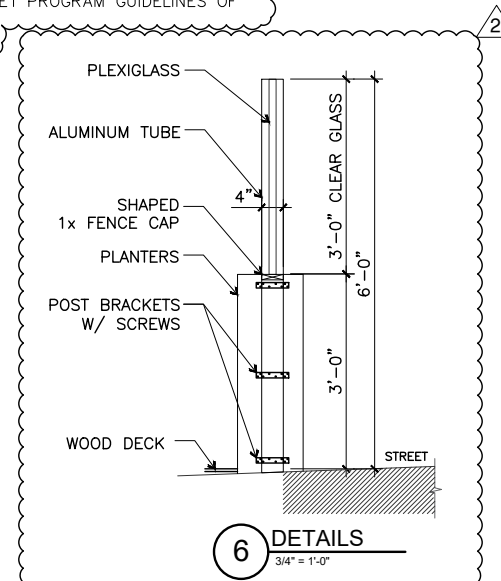[illegible]