

FOURTH AVENUE

SAN MATEO DRIVE

EX. ADJACENT BUILDING & PARKING

EX. RAMP ACCESS TO BUILDING AND PARKING ON THIS SITE

EX. BUILDING

EX. SURFACE PARKING

FIFTH AVENUE

SEE SHEET C4.00 - OFFSITE LOADING AREA PLAN

(EX) OFFSITE PARKING SPACE
8'± x 20'±, TYP.

(EX) PARKING SPACE
8'± x 18'±, TYP.

(EX) PARKING SPACE
8'± x 20'±, TYP.

(EX) PARKING SPACE
8'± x 20'±, TYP.

(EX) PARKING SPACE
8'± x 18'±, TYP.

(EX) PARKING SPACE
8'± x 18'±, TYP.

(EX) PARKING SPACE
8'± x 20'±, TYP.

(EX) PARKING SPACE
8'± x 20'±, TYP.

(EX) PARKING SPACE
8'± x 20'±, TYP.

(EX) PARKING SPACE
8'± x 20'±, TYP.

PARKING STALL COUNT



DESCRIPTION	SURFACE PARKING	ADA	OFFSITE PARKING	LOADING ZONE	TOTAL
EXISTING PARKING LOT	93	4	23*	0	120

NOTES:

* - OFFSITE PARKING ALONG NORTH OF SIDE FIFTH AVENUE

LEGEND:

--- EXISTING PATH OF TRAVEL

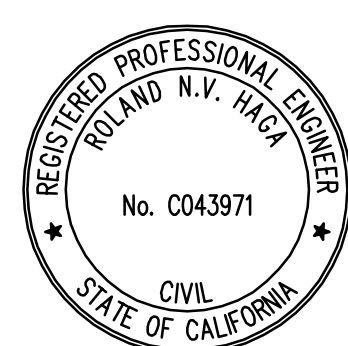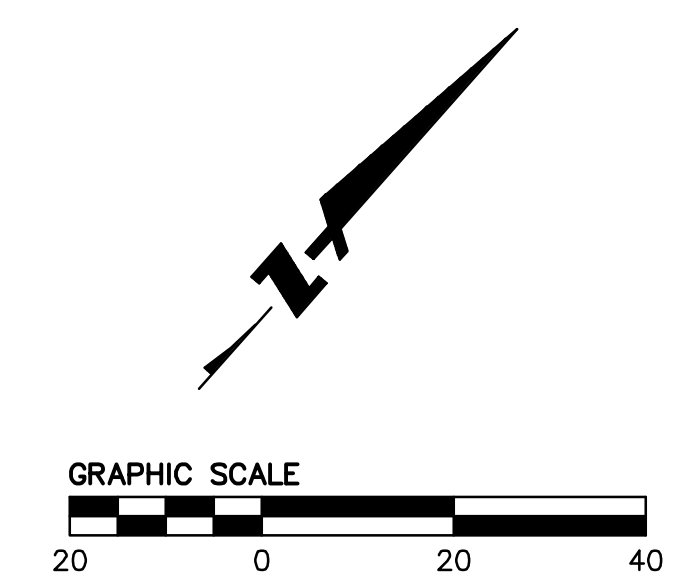

Project Engineer	Senior Engineer	Deputy Director	REVISION NO.	DESCRIPTION	BY	DATE



**491 S. EL CAMINO REAL - SLEEP TRAIN
PROJECT PLANNING APPLICATION
EXISTING PARKING PLAN**

BKF
Engineers / Architects / Planners
205 S. BAYVIEW DR.
SUITE 200
REDWOOD CITY, CA 94065
650-482-6300 (FAX)
650-482-6399 (FAX)
BKF PROJECT NO. 20110212

BOOK NO.	DESIGNED BY: MD	DATE:	DRAWN BY: MD	DATE:	APPROVED BY: RH	DATE:	SCALE: 1"=20'	PROJECT NO.:

CASE	DRAWER	SET

DRAWING NAME: 491 S. EL CAMINO REAL PROJECT SHEET C4.00 - EXISTING PARKING PLAN
PLOT TIME: 04-20-12 12:00pm
PLOTTER BY: 04118