


DOWN RAMP PROFILE

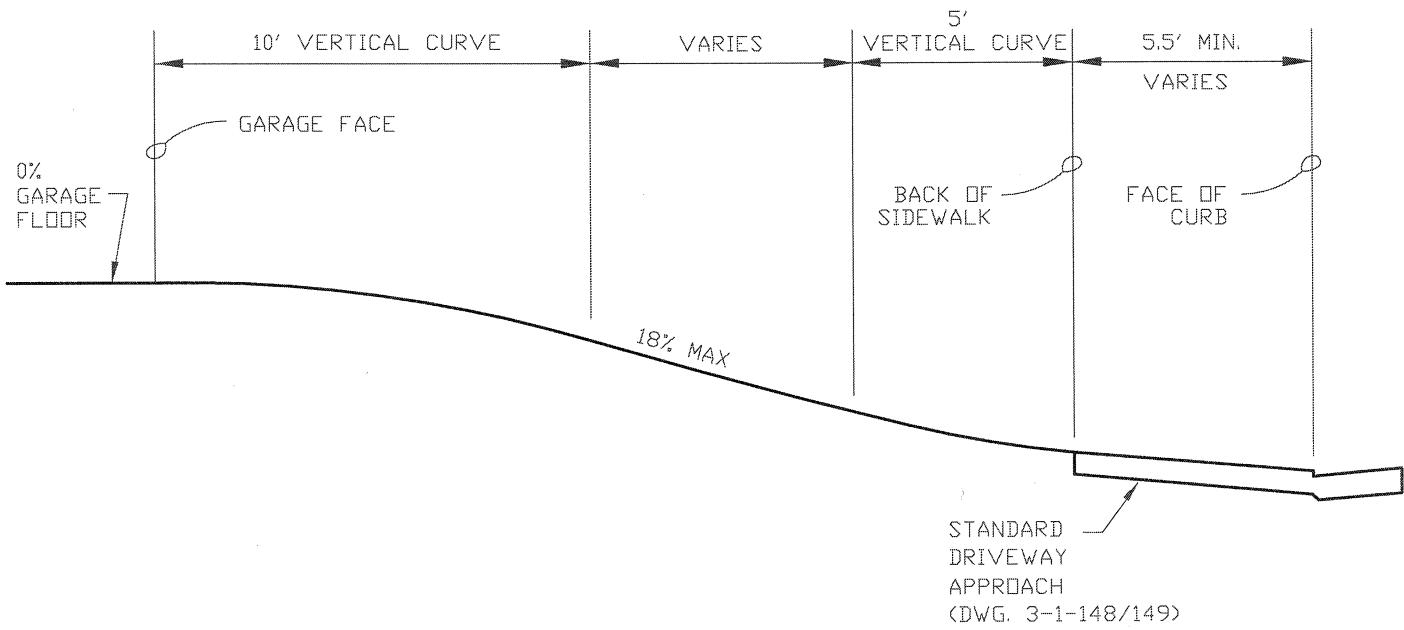

UP RAMP PROFILE



ENGINEERING DEPARTMENT

CALIFORNIA 94403

TYPICAL DRIVEWAY OR RAMP PROFILE

DATE	DRAWN BY	CHECKED BY	APPROVED	SIGNATURE	CASE	DRAWER	SET
2002	PC	OC		<i>Mark O'Leams</i> CITY ENGINEER	3	1	170