
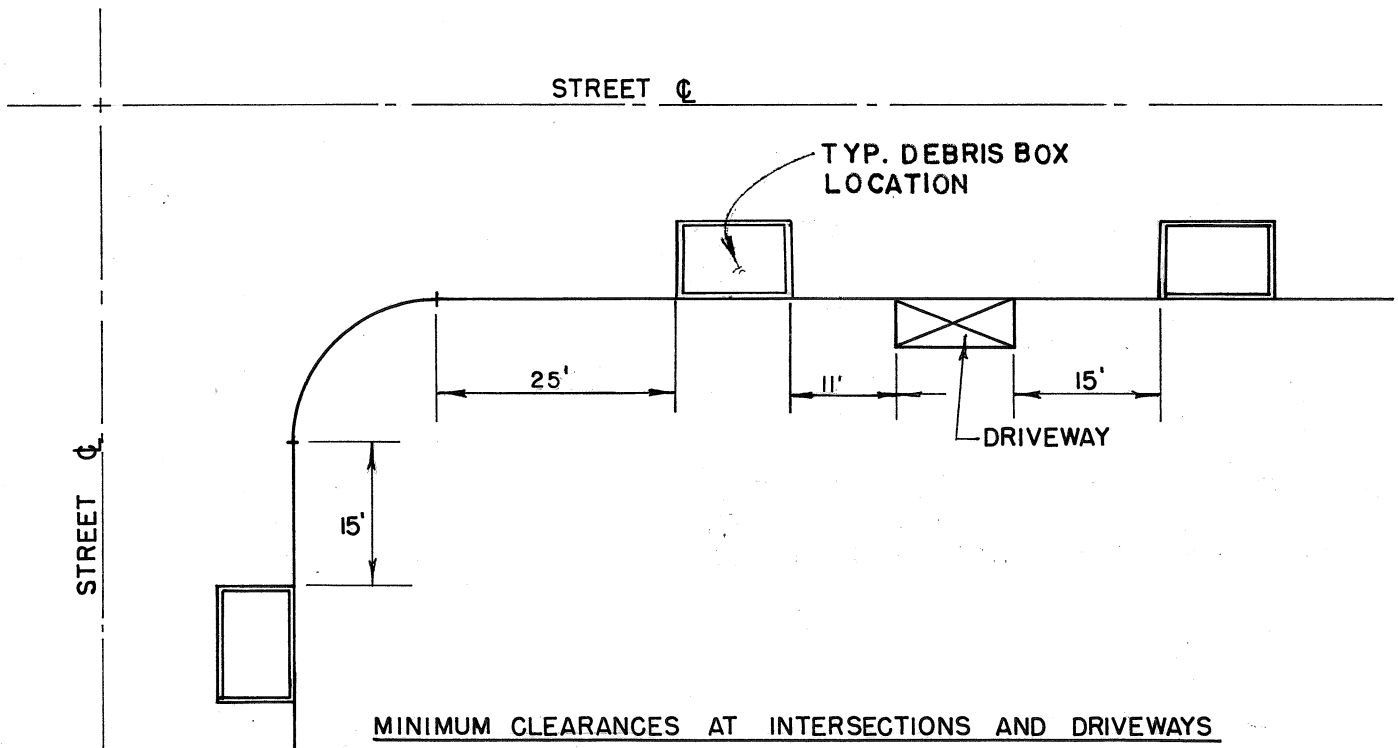


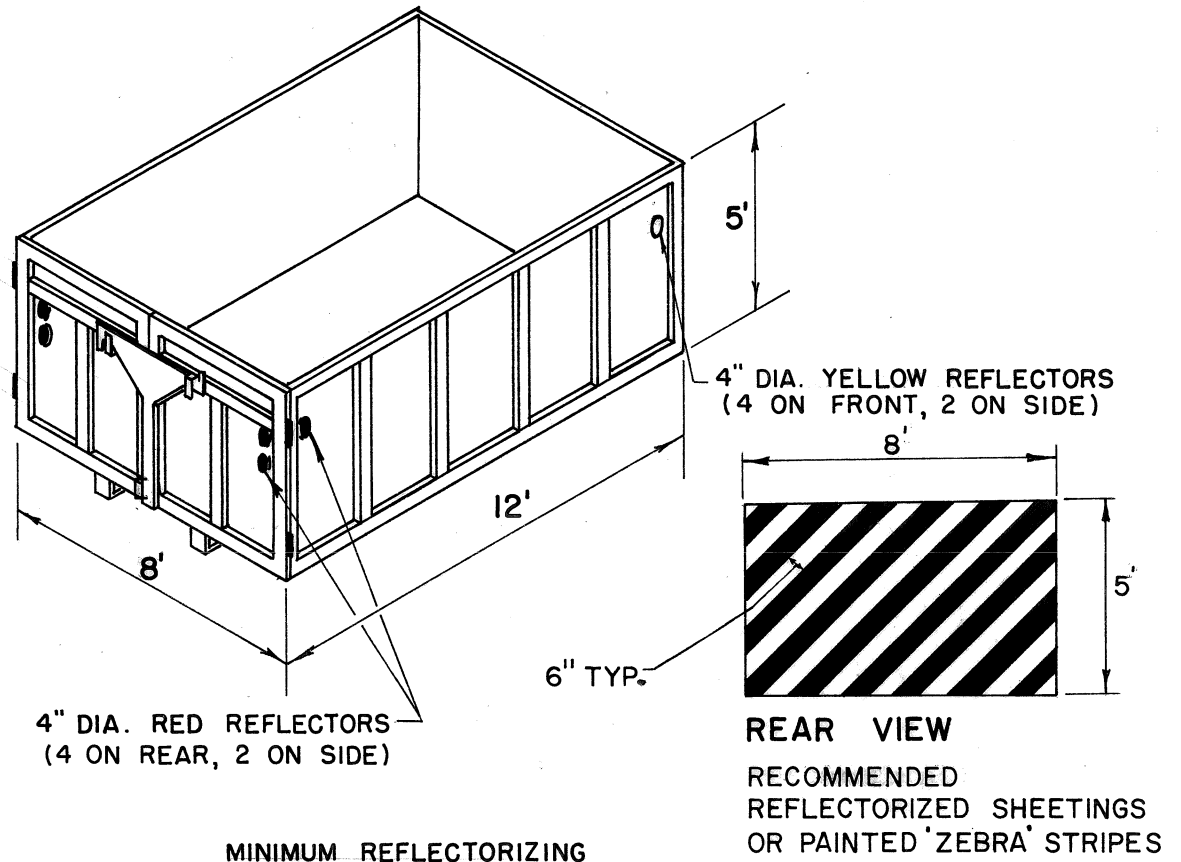

SAN MATEO

MINIMUM STANDARDS FOR REFLECTORIZING & PLACING DEBRIS BOXES ON CITY STREETS

CALIFORNIA

DATE

1974

DRAWN BY

TT

CHK. BY

TL

APPROVED

[Signature]
4/1/74
CITY ENGINEER

PLAN CASE


3

DRAWER

1

SHEET

182

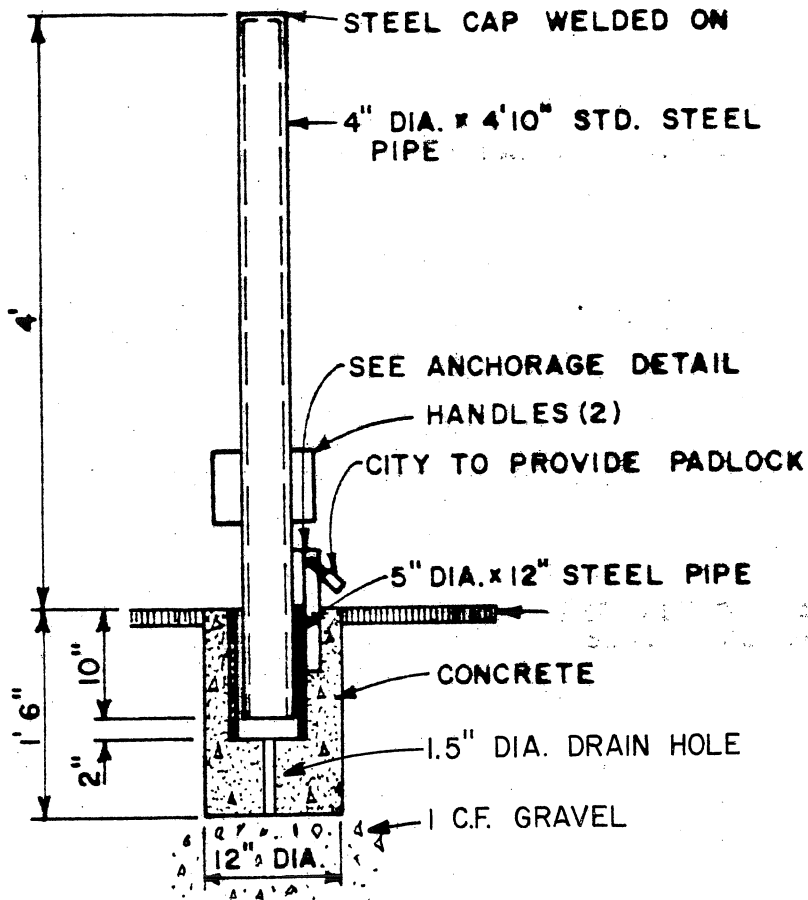

REMOVABLE STEEL POST

SCALE: $\frac{3}{4}'' = 1'0''$

REFER TO STD. DWG. 3-1-842

NOTES:

- 1) ALL PIPE SHALL BE STANDARD WEIGHT STRUCTURAL STEEL PIPE.
- 2) HOT DIP GALVANIZE BOTH STEEL MEMBERS AFTER FABRICATION.
- 3) PAINT TOP 12" OF 4" DIA. PIPE WITH INDUSTRIAL WHITE ENAMEL AFTER GALV.


REVISION 3/22/96
CITY OF SAN MATEO

CALIFORNIA 94403


STANDARD BOLLARD



DATE	DRAWN BY	CHECKED	APPROVED	CASE	DRAWER	SET
12-85	DMB		1/8/86 CITY ENGINEER	3	1	841

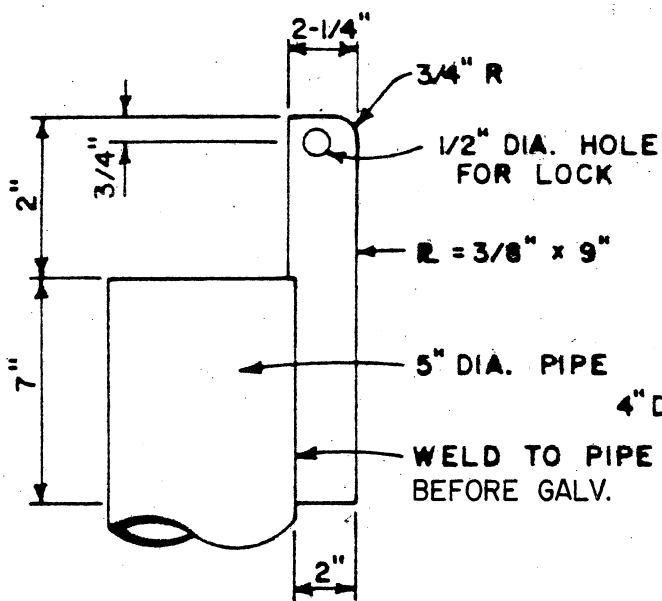

ANCHORAGE

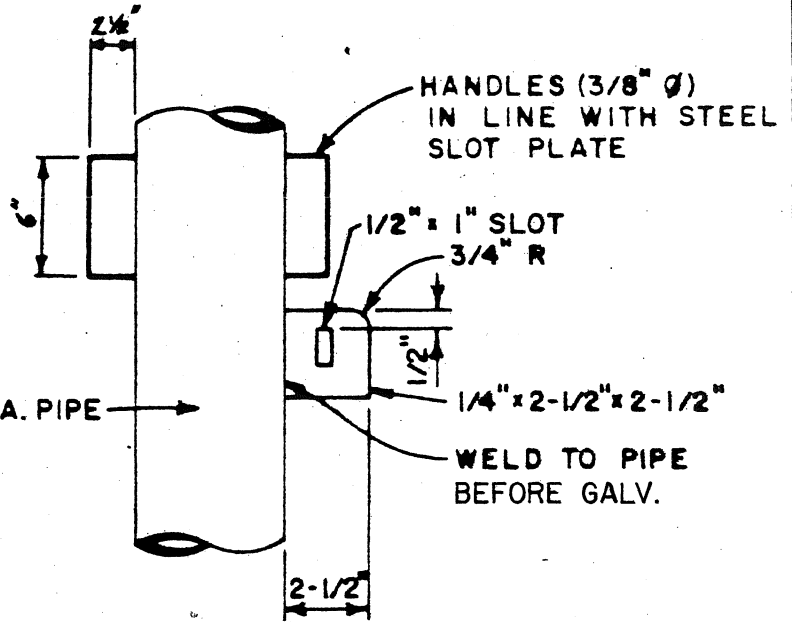

POST

ANCHORAGE & POST DETAIL

NO SCALE

REFER TO STD. DWG. 3-1-84I△


△ REVISION 3/22/96



CITY OF SAN MATEO

CALIFORNIA 94403

STANDARD BOLLARD DETAILS

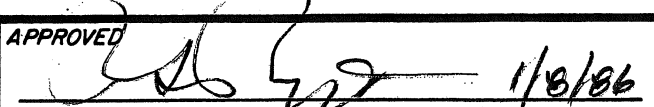


DATE	DRAWN BY	CHECKED	APPROVED	CASE	DRAWER	SET
12-85	DMB		 1/8/86 CITY ENGINEER	3	1	842

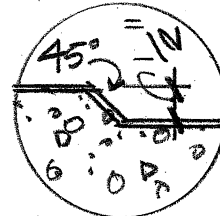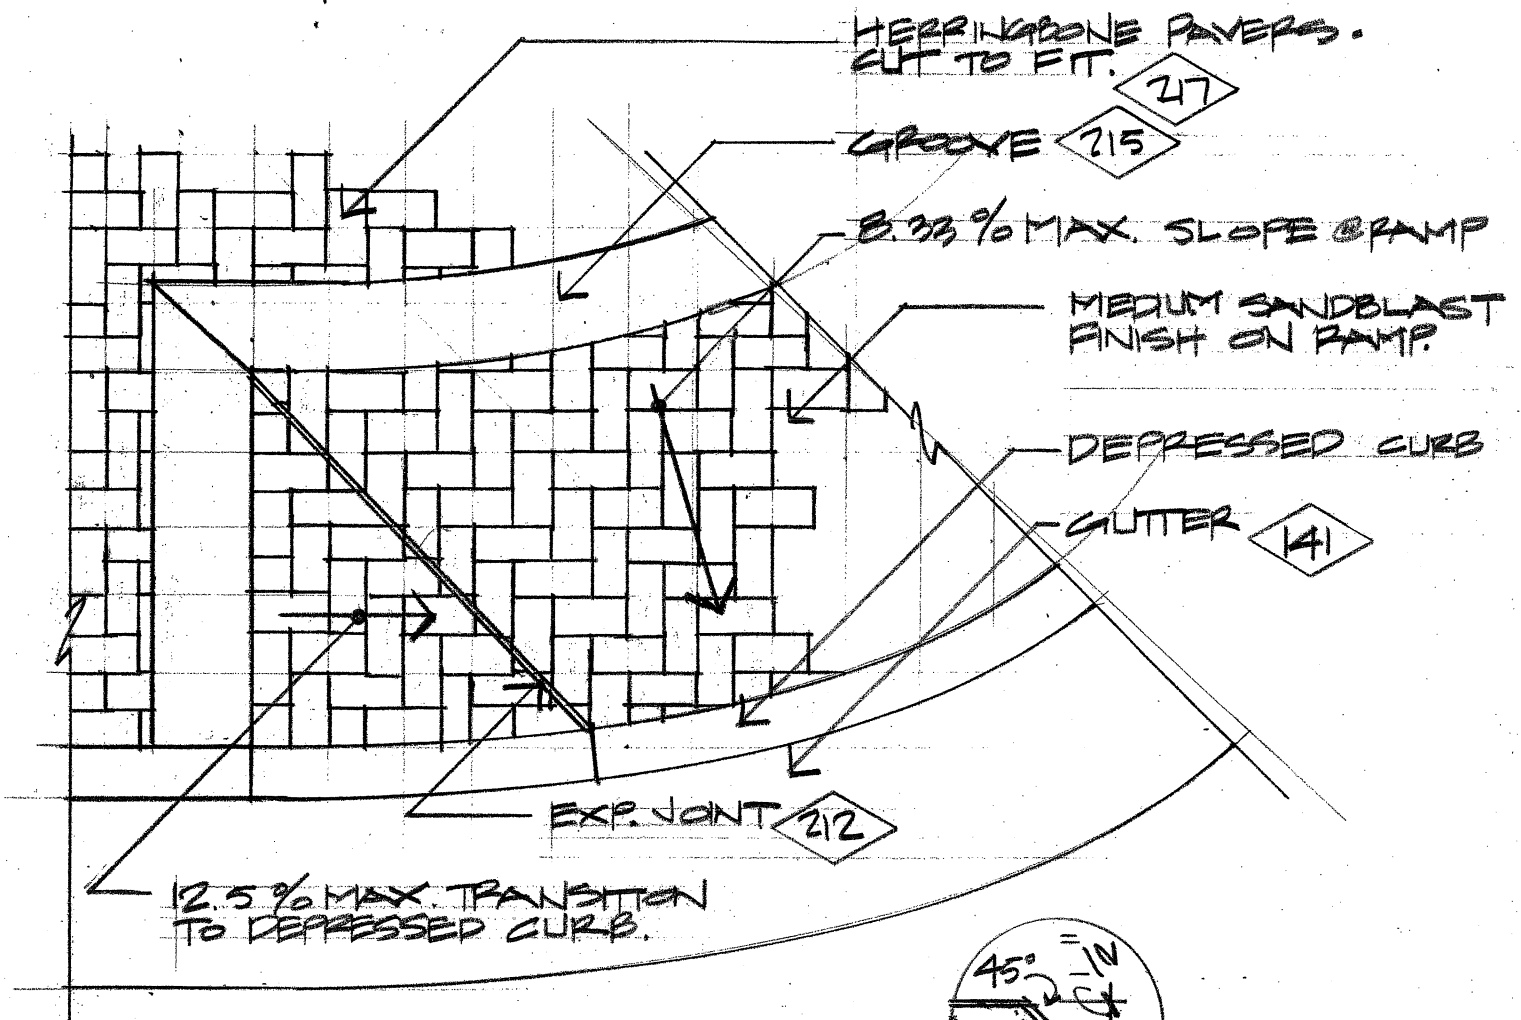

LIP BLOW UP

PLAN

1/2" = 1'-0"

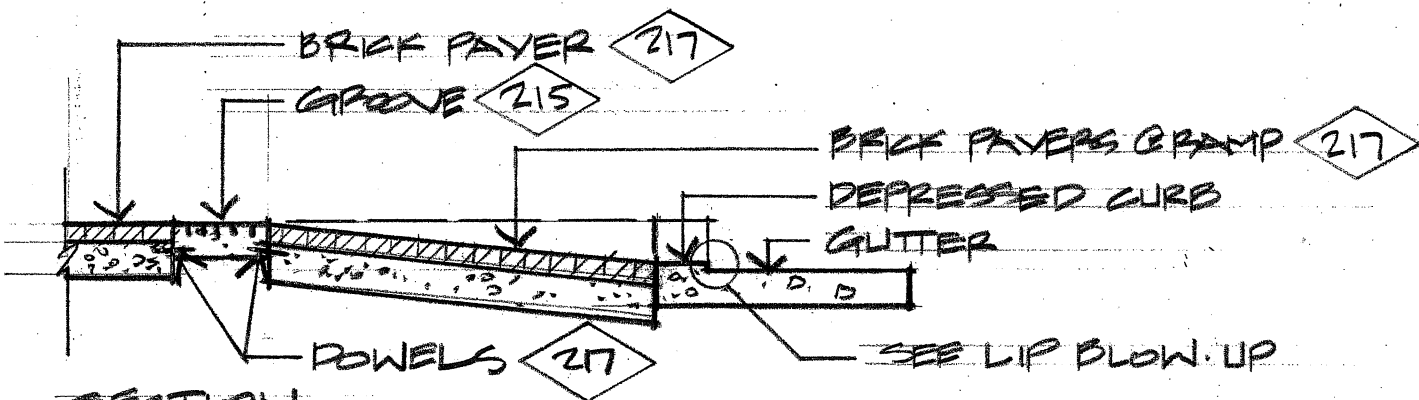

SECTION

1/2" = 1'-0"


CITY OF SAN MATEO

CALIFORNIA 94403

CURB RAMP

DETAIL 214

DATE	DRAWN BY	CHECKED	APPROVED	CASE	DRAWER	SET
5.87	KP	SS		3	1	847
CITY ENGINEER						

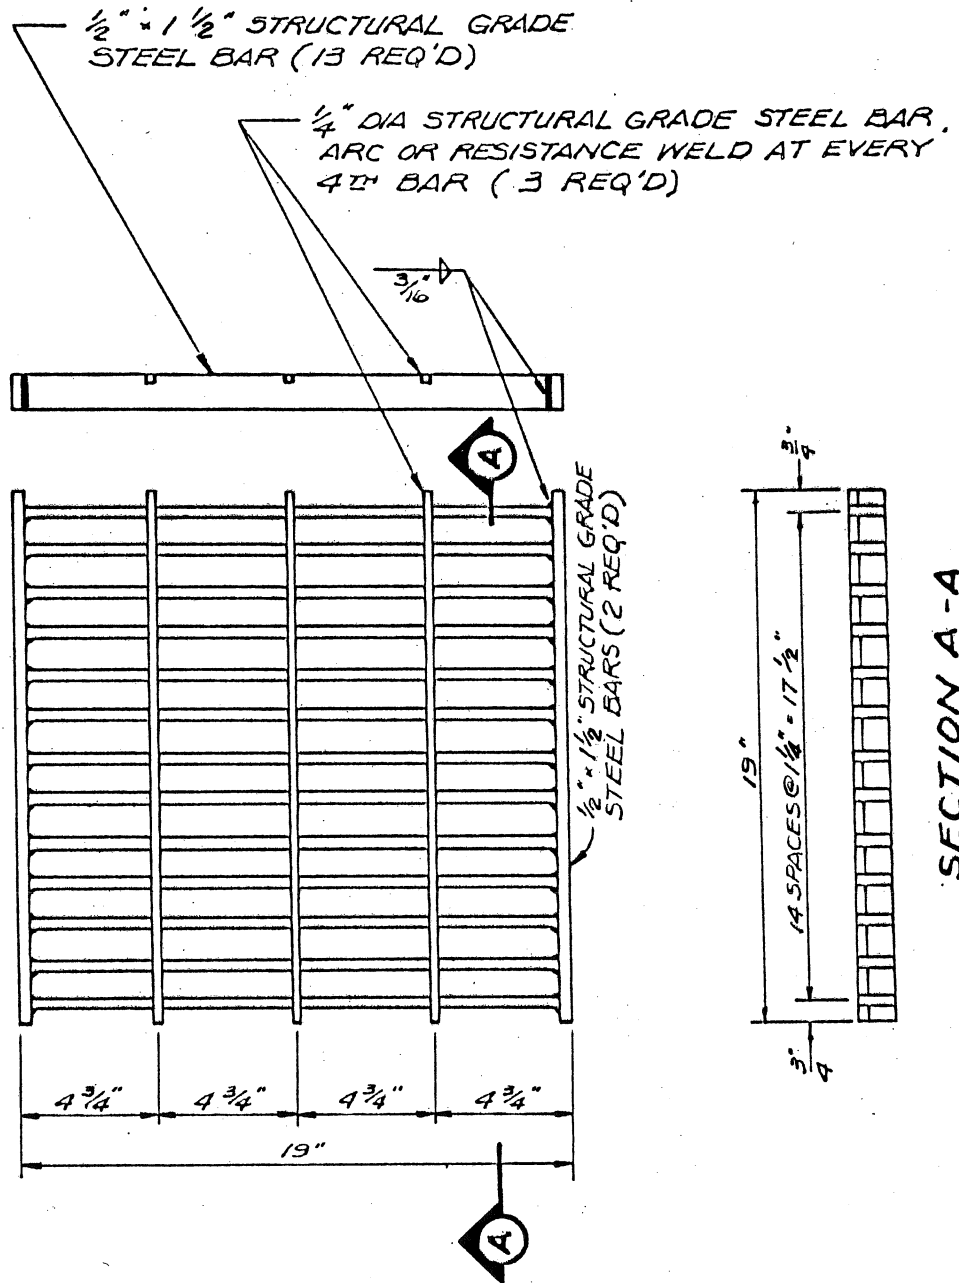

NOTES:

1. TOP AND BOTTOM SURFACES OF GRATE TO BE GROUND FLUSH AFTER WELDING.
2. ALL METAL SURFACES SHALL BE HOT DIPPED GALVANIZED IN ACCORDANCE WITH ASTM SPECIFICATIONS. ALL FABRICATING, SHEARING, BENDING AND WELDING SHALL BE DONE BEFORE GALVANIZING.

CITY OF SAN MATEO

CALIFORNIA 94403

CATCH BASIN REPLACEMENT GRATE DETAIL

DATE	DRAWN BY	CHECKED	APPROVED	CASE	DRAWER	SET
1/93	RLG	DW	<i>Elyse Th Diamond</i> CITY ENGINEER	3	1	907

PROJECT NAME_(6")

ADDRESS

P.A.#: _____ BLDG. PERMIT #: _____

PROJECT LIAISON: _____

PHONE: _____ (24 hours)_(4")

CITY OF SAN MATEO_(4")

POLICE: 650-522-7700 PLANNING: 650-522-7202
BUILDING: 650-522-7172 PUBLIC WORKS: 650-522-7300

CONSTRUCTION HOURS:_(4")
(unless otherwise posted)

ON-SITE

Monday thru Friday: 7:00am to 7:00pm
Saturday: 9:00am to 5:00pm
Sunday & Holidays: 12:00pm to 4:00pm

OFF-SITE

Monday thru Friday: 7:00am to 5:00pm
No Construction on Weekends or Holidays

HORAS DE CONSTRUCCION:_(4")
(hasta nuevo aviso)

EN EL SITIO

Lunes a Viernes: 7:00am a 7:00pm
Sabado: 9:00am a 5:00pm
Domingo & Dias feriados: 12:00pm a 4:00pm

CONSTRUCCION EN LA CALLE


Lunes a Viernes: 7:00am a 5:00pm
Es prohibido trabajar en proyectos los
fines de semana o dias feriados.

MATERIALS: See Section 56-1 of the CalTrans Standard Specifications
LETTER SIZE: 4" & 6" tall where noted. All others 3" tall.
COLOR: Black on white
SIGN SIZE: 48" x 60"

CITY OF SAN MATEO

CALIFORNIA 94403

STANDARD SIGN FOR POSTING CONSTRUCTION HOURS

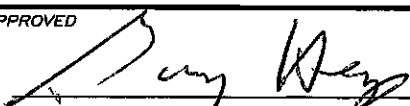DATE	DRAWN BY	CHECKED BY	APPROVED	CASE	DRAWER	SET
4/14	LC	GH		3	1	932
CITY ENGINEER						