

## TREE GRATE

OT SERIES, TITLE 24 4'x4' SQUARE WITH 3/8" OR LESS SLOTS. SEMI-GLOSS BLACK POWDER COATING.

OT SERIES, TITLE 24 2' RADIUS ROUND, IF APPROVED BY CITY ENGINEER.

TRAFFIC RATED GRATES REQUIRED BEHIND CURB. IF INSTALLED BEHIND SIDEWALK, OPTIONAL PEDESTRIAN RATED ALLOWED, IF APPROVED BY CITY ENGINEER.


STAKE OPENINGS ARE REQUIRED. LIGHT PORTS AND IRRIGATION ACCESS CUTOUTS IF NECESSARY.

## MANUFACTURE

URBAN ACCESSORIES:  
465 East 15th Street, Tacoma, WA 98421  
(253)572-1112

## DISTRIBUTOR

RECREATION REPUBLIC INC.  
802 North Twin Oaks Valley Road  
San Marcos, CA 92069  
(888)843-6128

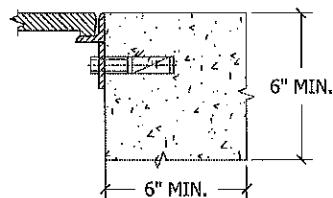


Standard

## Retrofit

### SECTION

1-1/2" = 1' - 0"

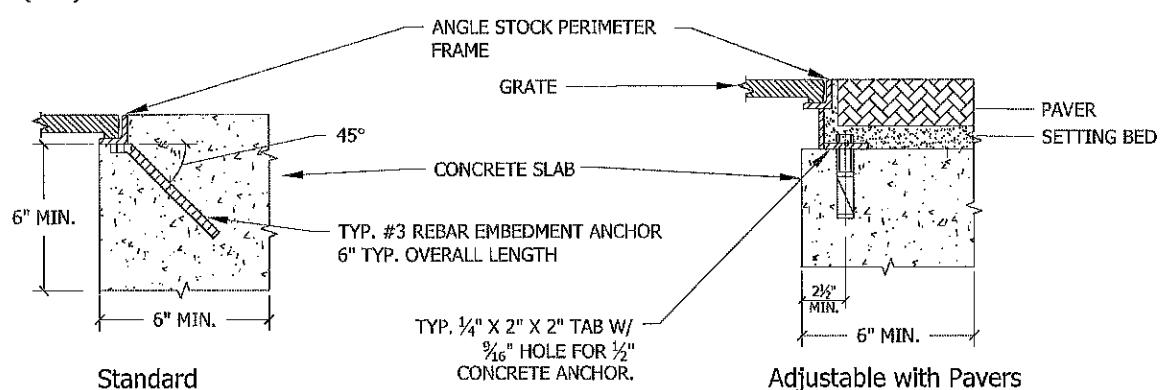

Standard

Adjustable with Pavers

## New Construction

### SECTION

1-1/2" = 1' - 0"

CALIFORNIA 94403



CITY OF SAN MATEO

## TREE GRATE

DATE	DRAWN BY	CHECKED BY	APPROVED	Sherman	CASE	DRAWER	SET
9/2013	LC	MQ			3	1	847

CITY ENGINEER