


Delaware Street Safe Routes To School Project

Design Concept

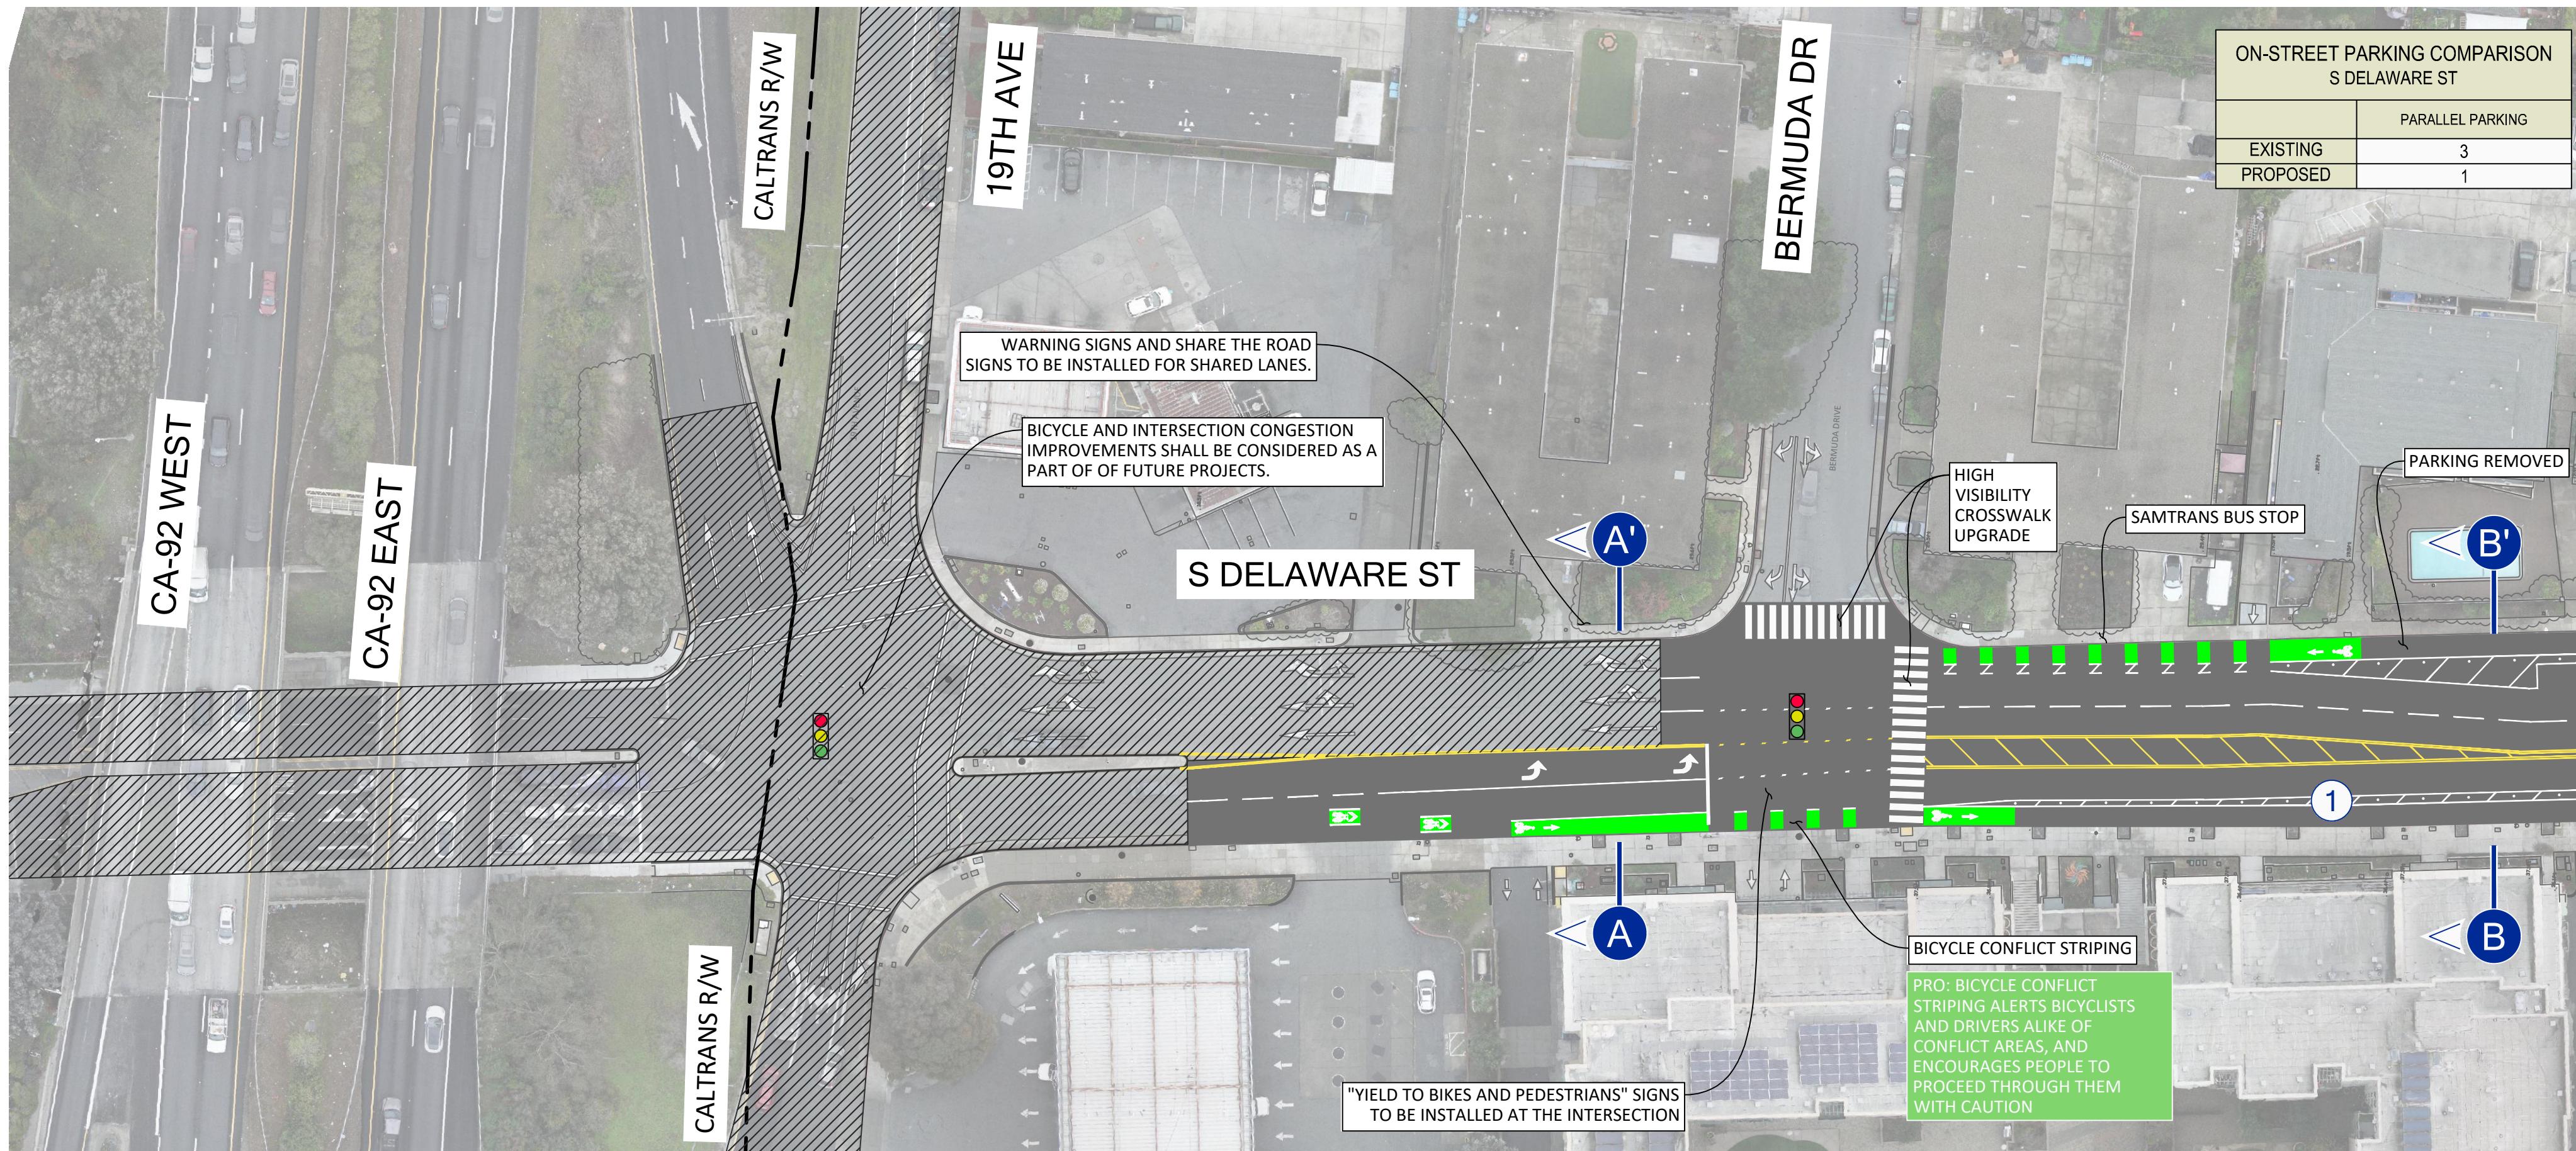

MATCHLINE - SEE SHEET EX-2



1A FLEXIBLE DELINEATORS




1B FLEXIBLE BOLLARDS




1C BIKE LANE STRIPING

S. DELAWARE ST - 19TH AVE TO BERMUDA DR

EXISTING

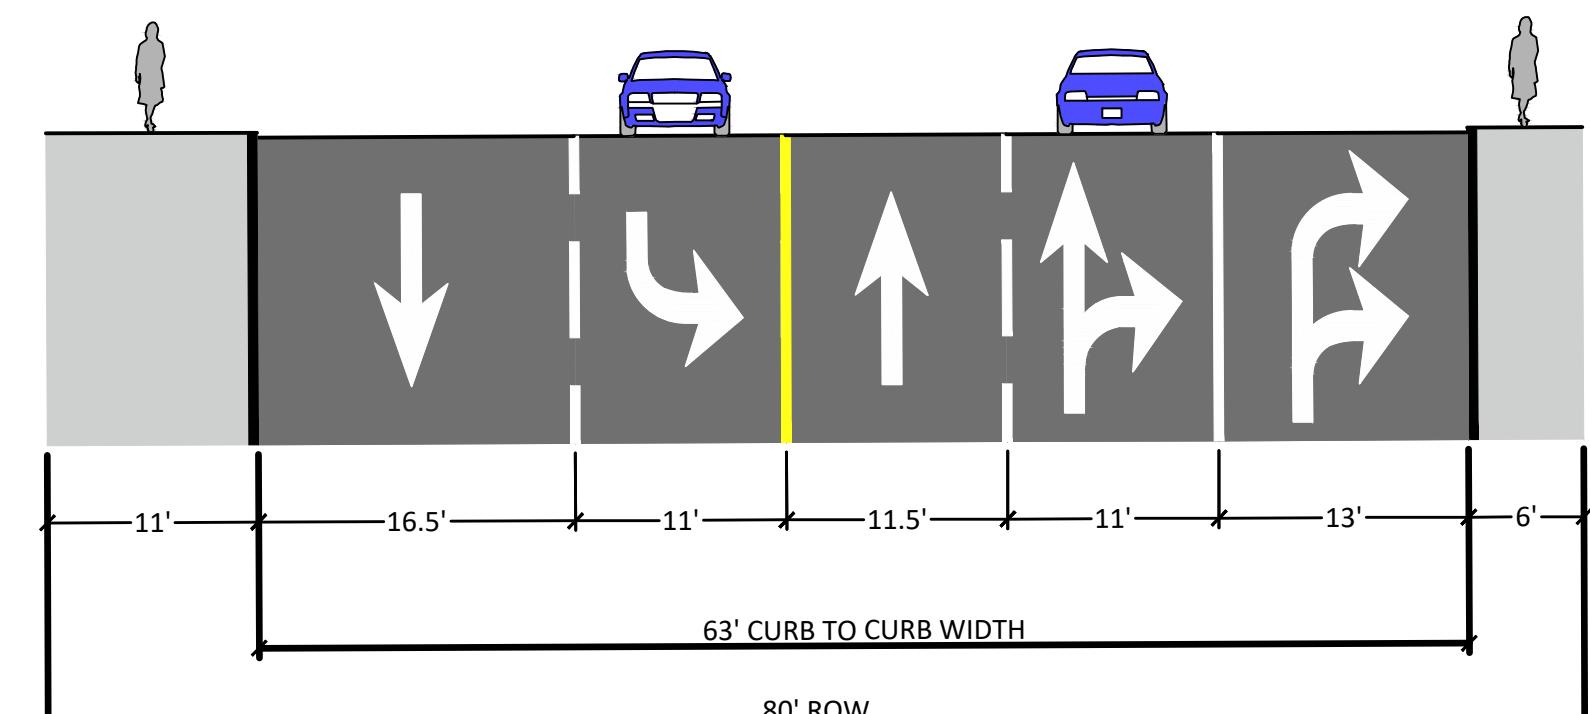


PROPOSED

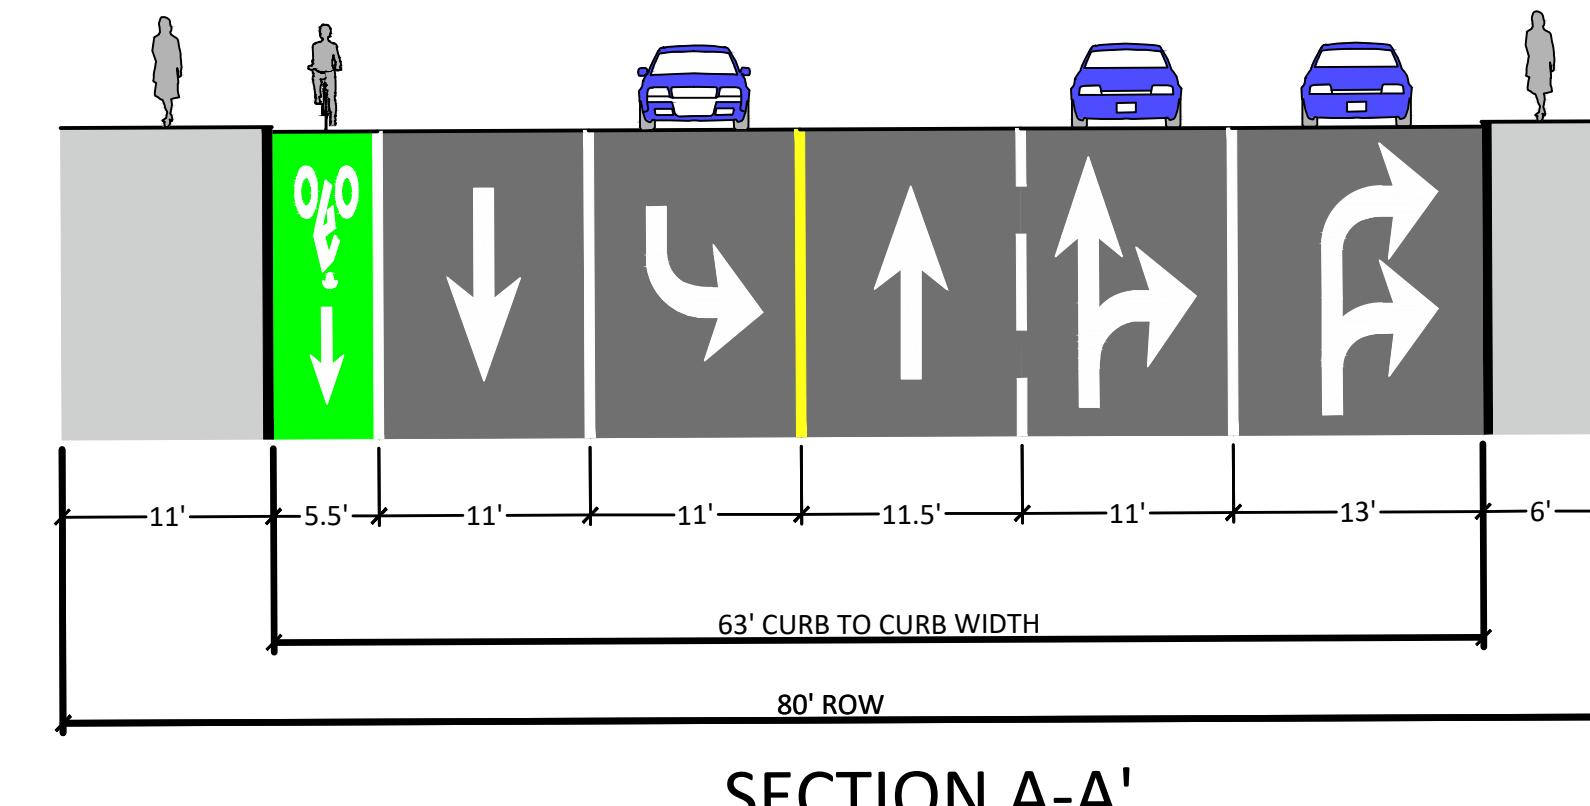


SECTION A-A'

S. DELAWARE ST - BERMUDA DR TO PACIFIC BLVD

EXISTING

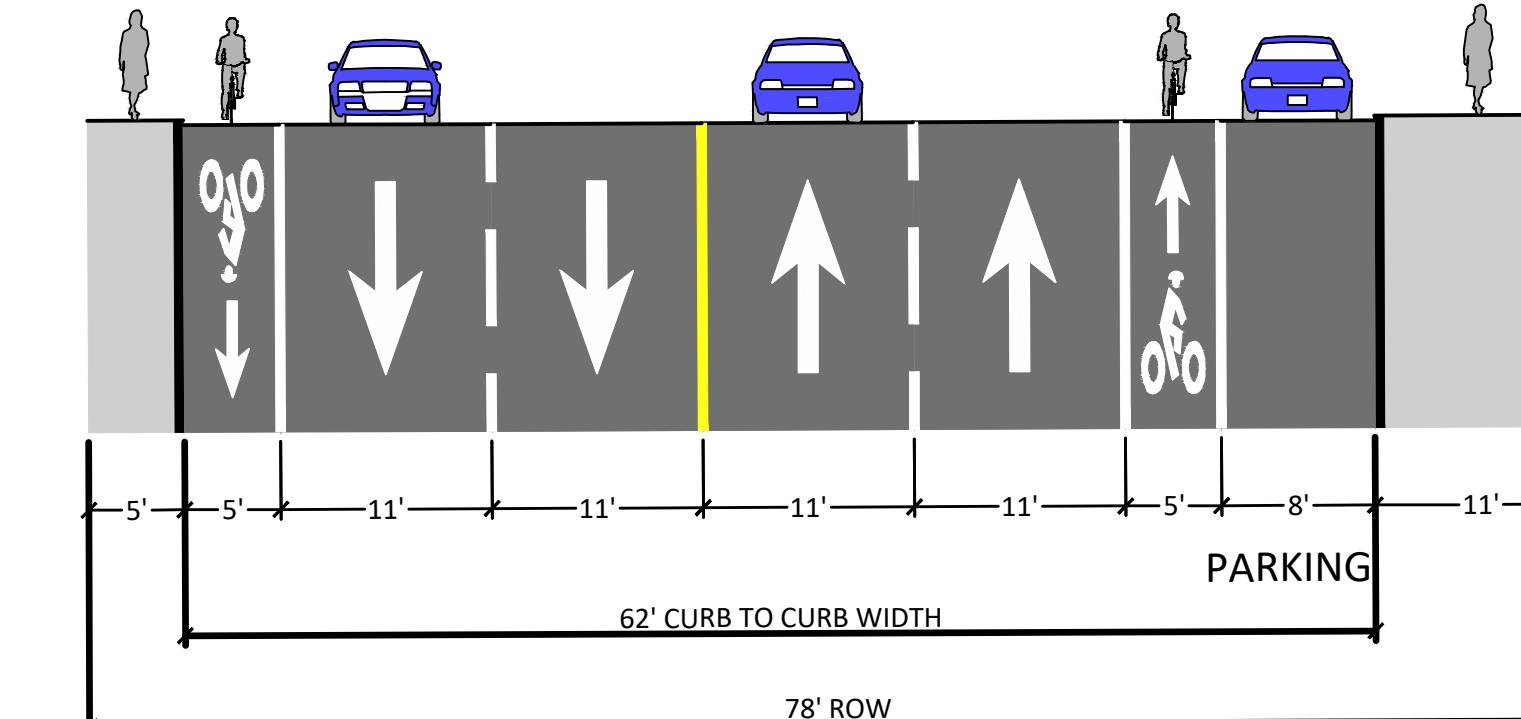

PROPOSED

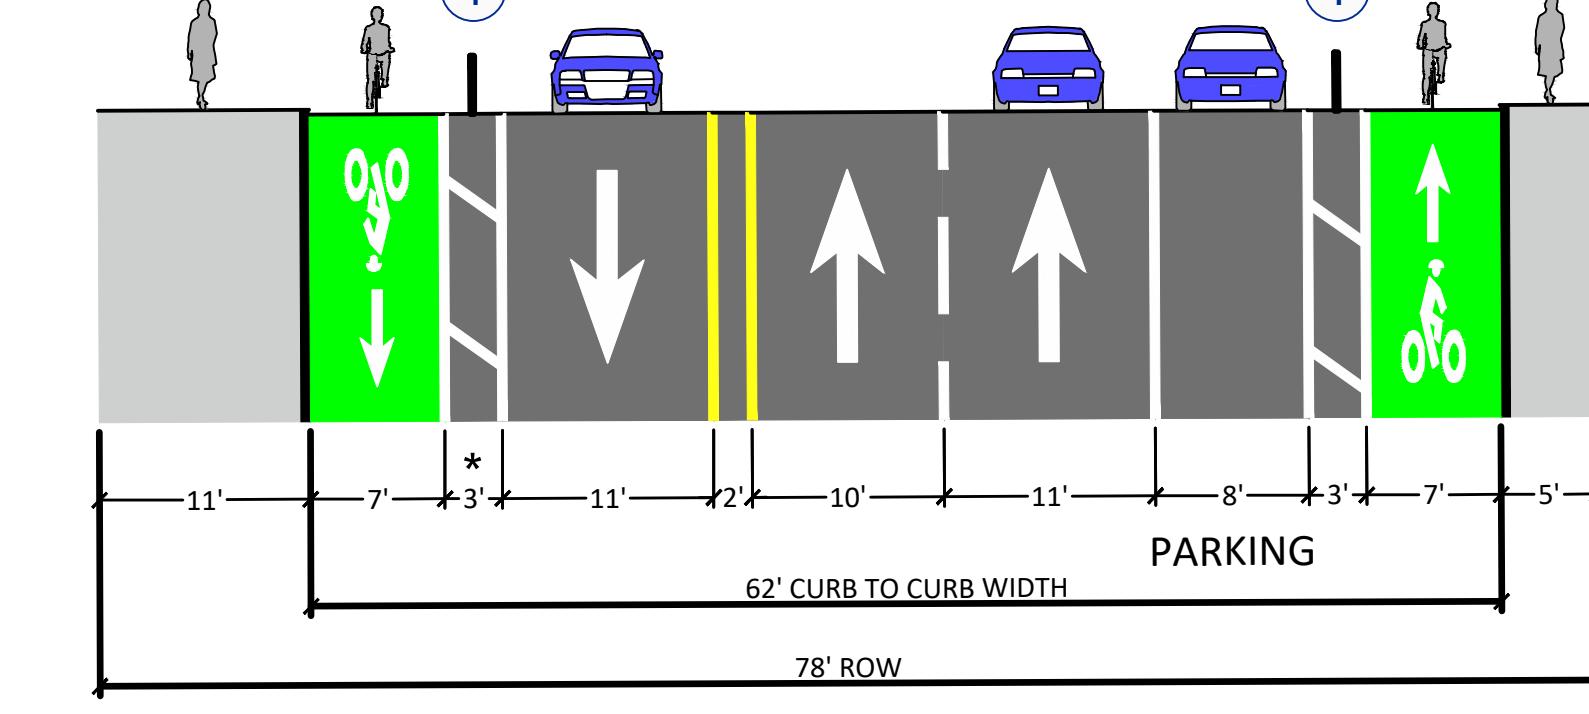


*WIDTH OF BUFFER SHALL VARY FROM 5' TO 2' AS THE CURB TO CURB WIDTH OF THE CORRIDOR VARIES THROUGHOUT THIS SECTION.

SECTION B-B'

- CONCEPTUAL, NOT FOR CONSTRUCTION
- GREEN BIKE LANE PAINT IS SHOWN FOR PRESENTATION PURPOSES ONLY. MORE DETAILED DESIGN STUDY REQUIRED.
- SIGN DETAILS TO BE FINALIZED DURING DESIGN DEVELOPMENT


Delaware Street Safe Routes To School Project

Design Concept

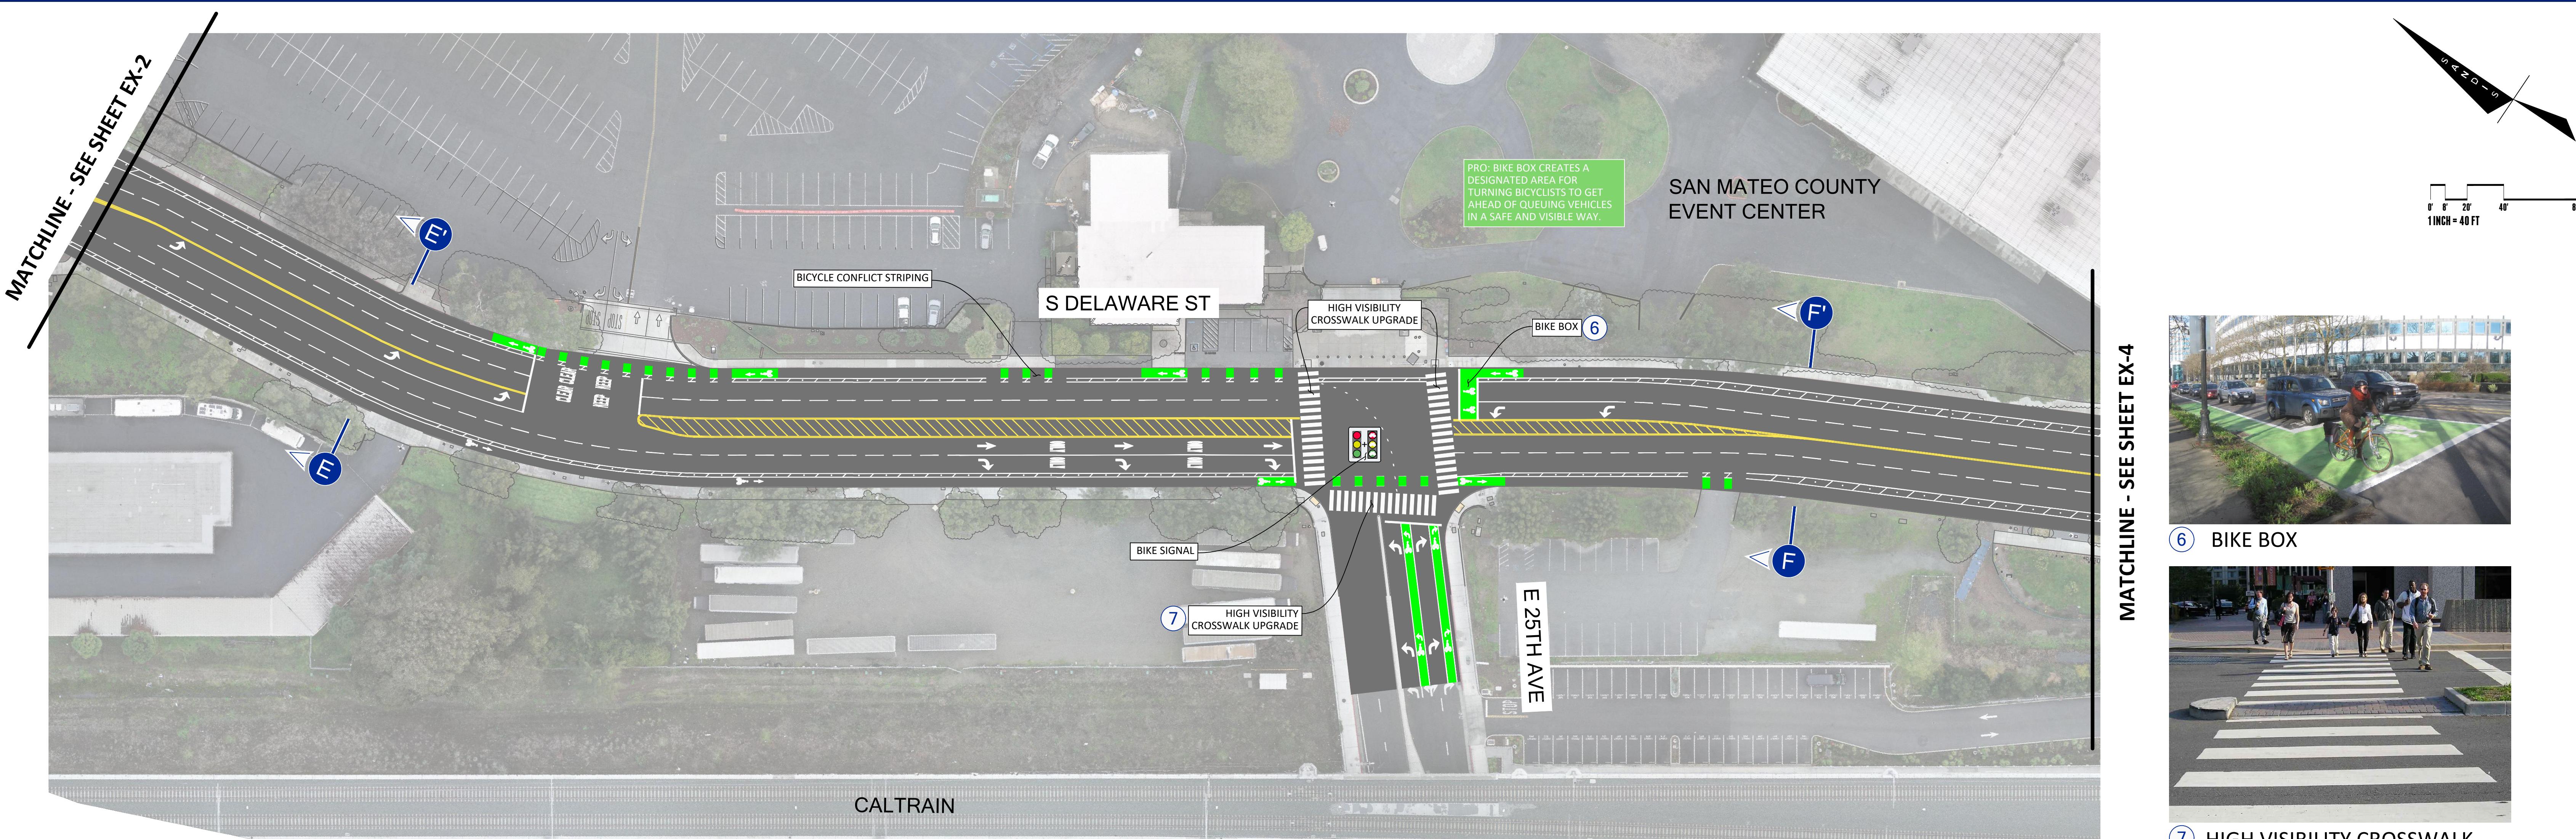


S. DELAWARE ST - SARATOGA DR. TO E. 25TH AVE

EXISTING

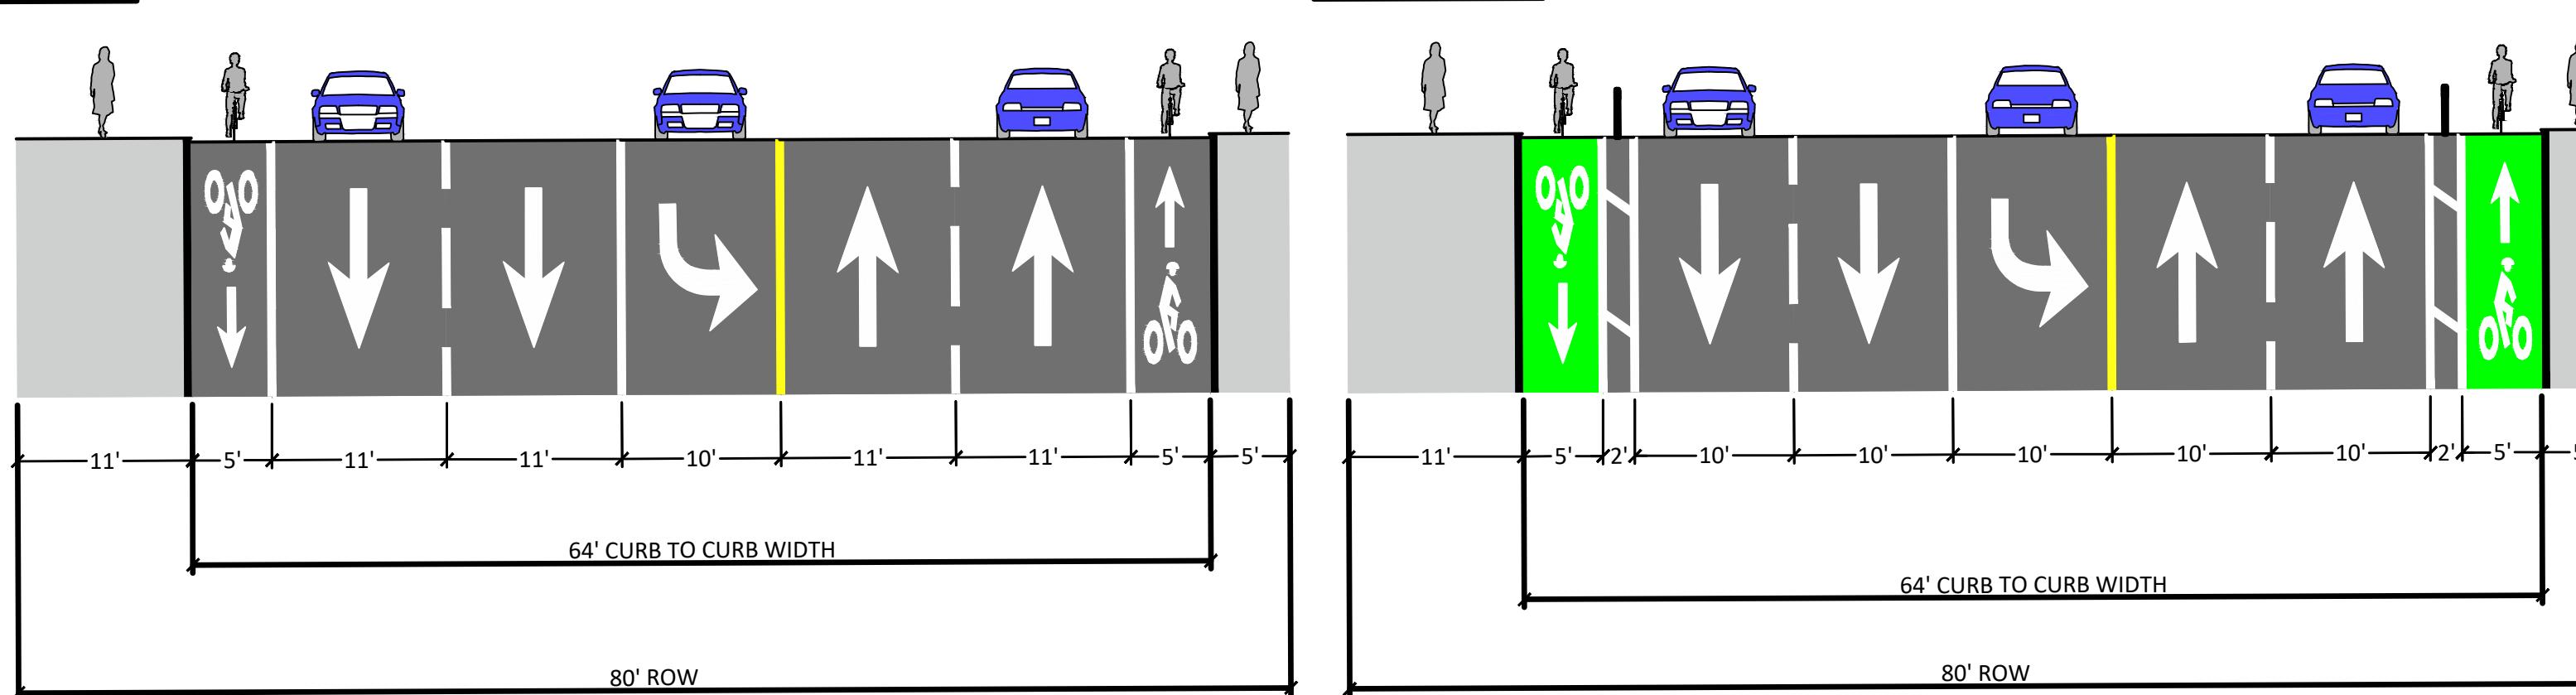


PROPOSED

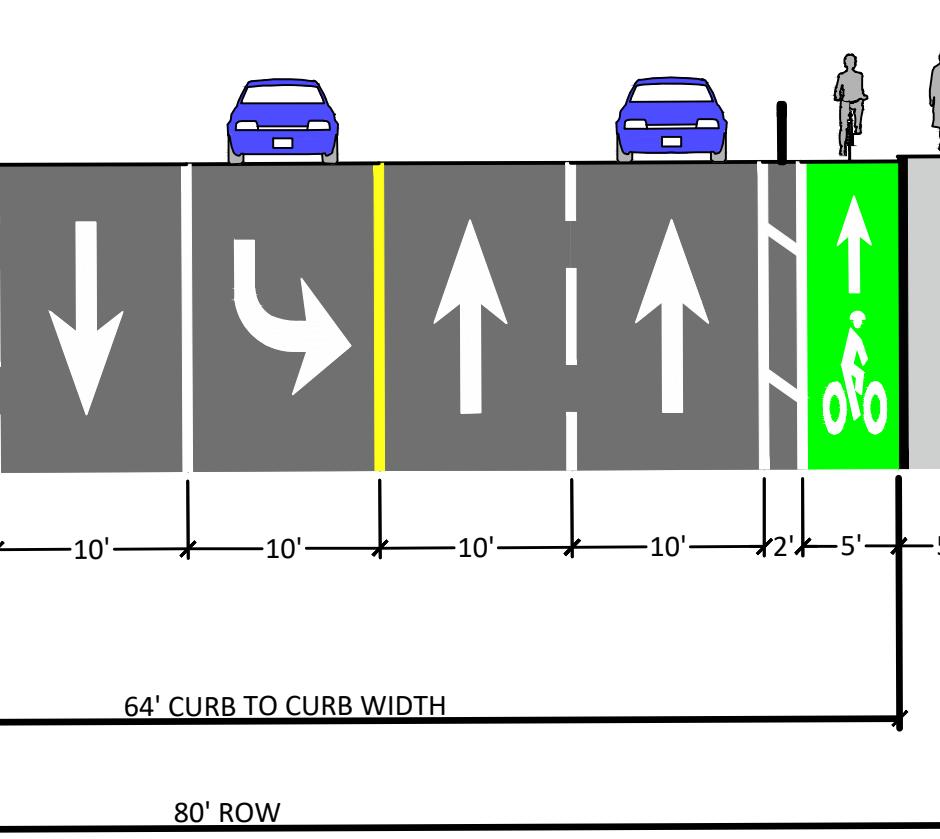


S. DELAWARE ST - E. 25TH AVE TO E. 28TH AVE

EXISTING

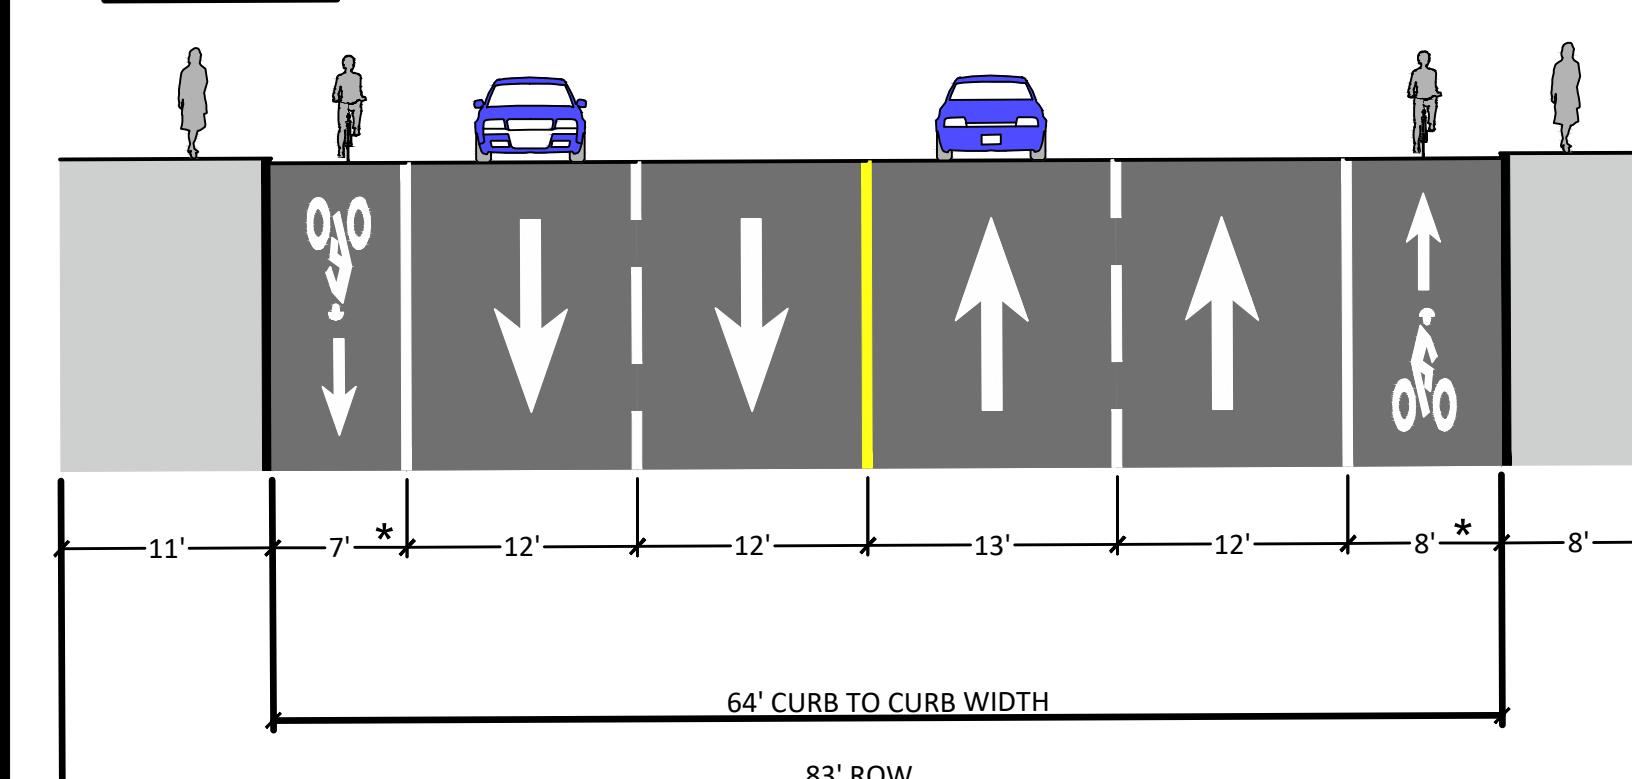


PROPOSED

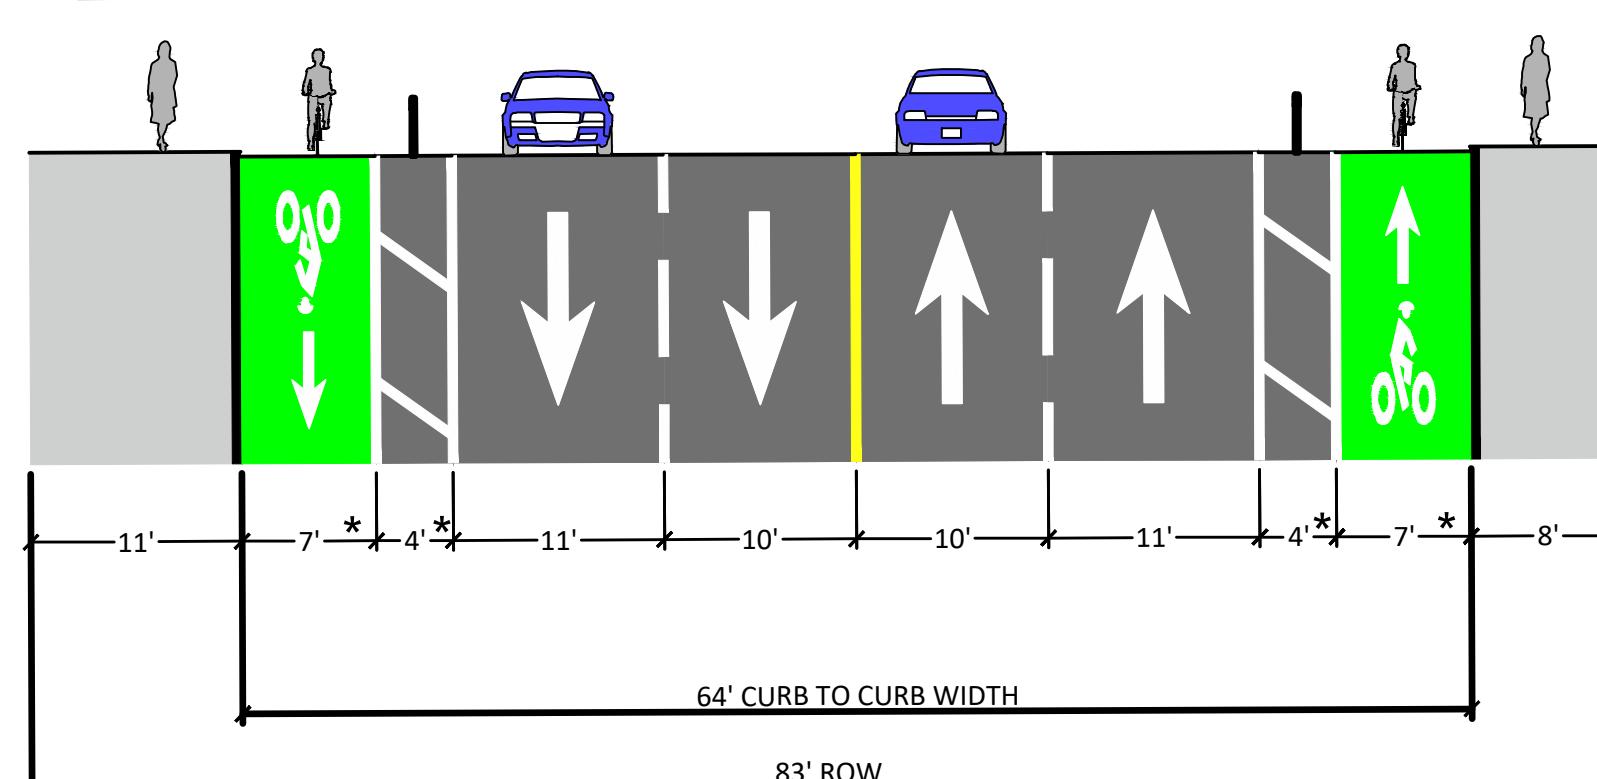

- CONCEPTUAL, NOT FOR CONSTRUCTION
- GREEN BIKE LANE PAINT IS SHOWN FOR PRESENTATION PURPOSES ONLY. MORE DETAILED DESIGN STUDY REQUIRED.
- SIGN DETAILS TO BE FINALIZED DURING DESIGN DEVELOPMENT


Delaware Street Safe Routes To School Project

Design Concept

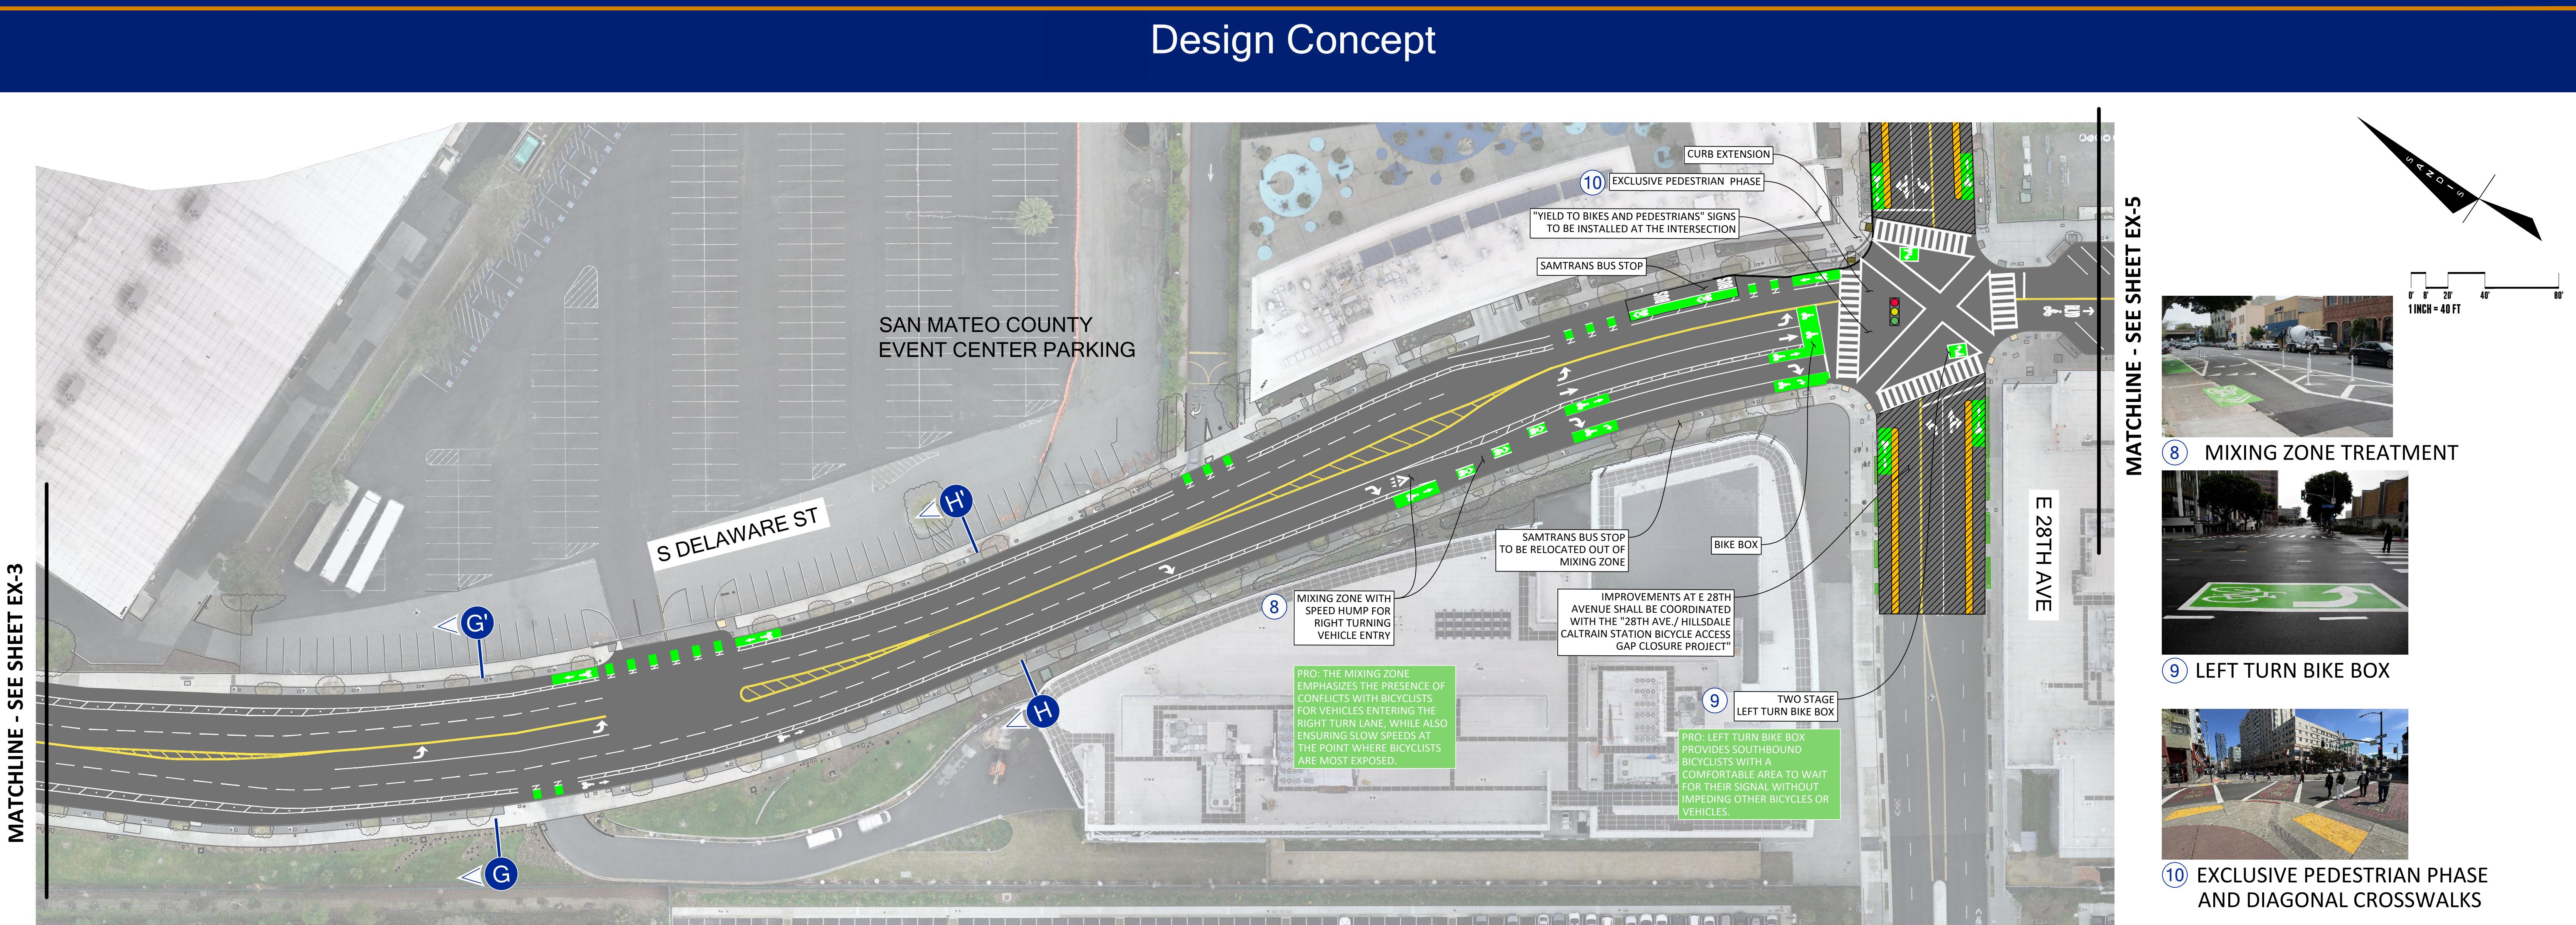


S. DELAWARE ST - E. 25TH AVE TO E. 28TH AVE

EXISTING

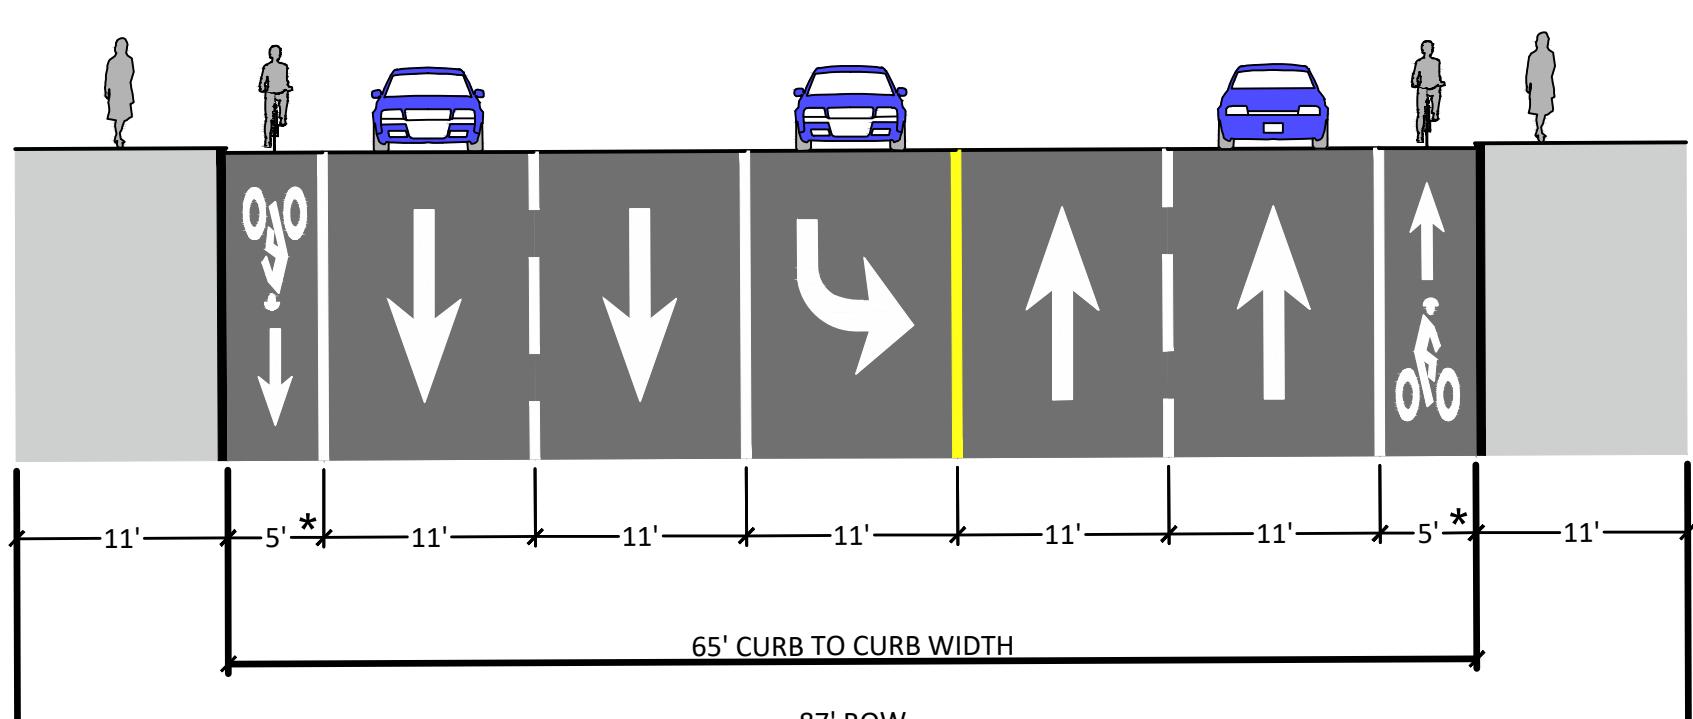


PROPOSED

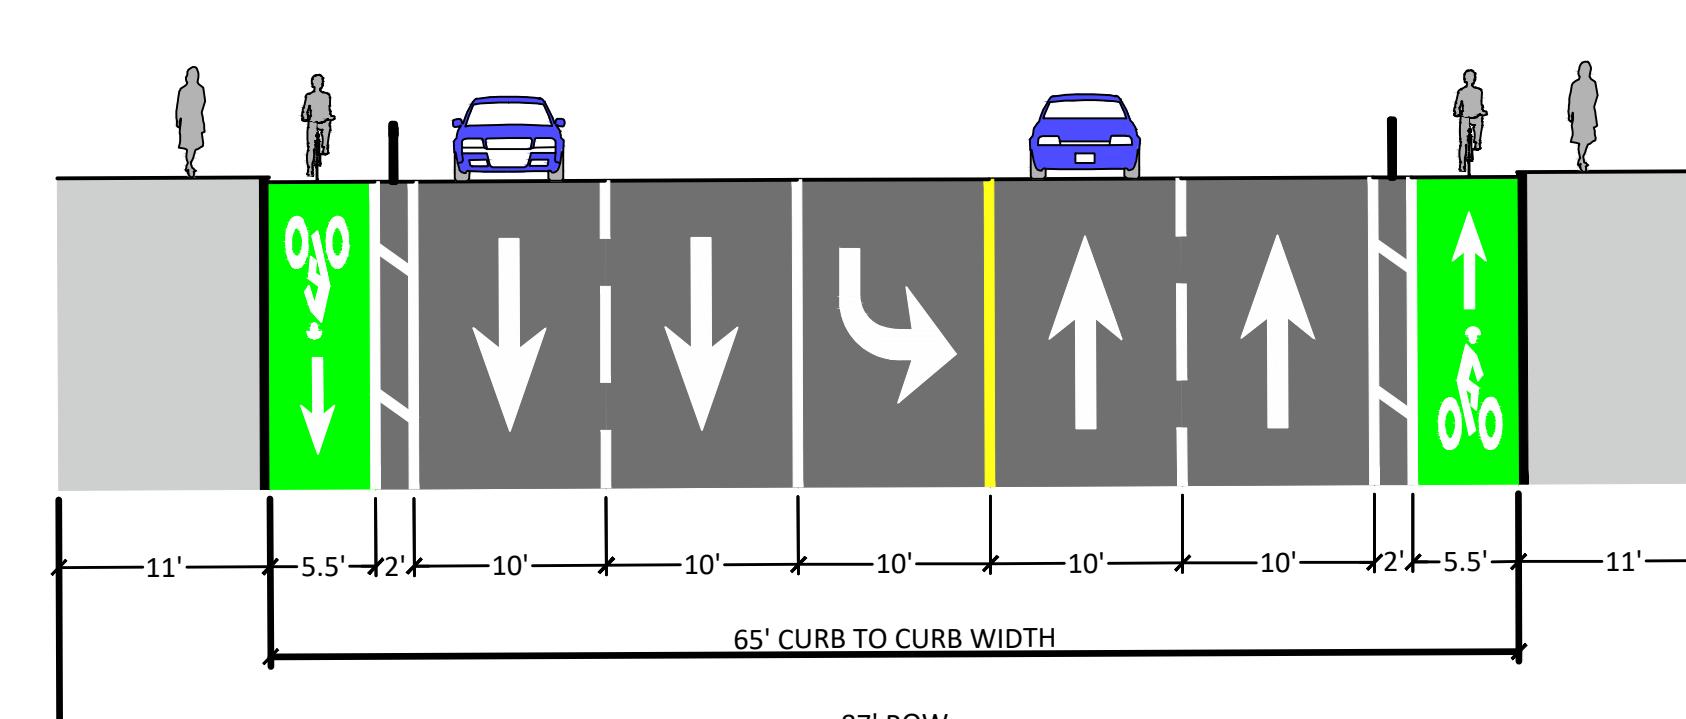


SECTION G-G'

S. DELAWARE ST - E. 25TH AVE TO E. 28TH AVE

EXISTING

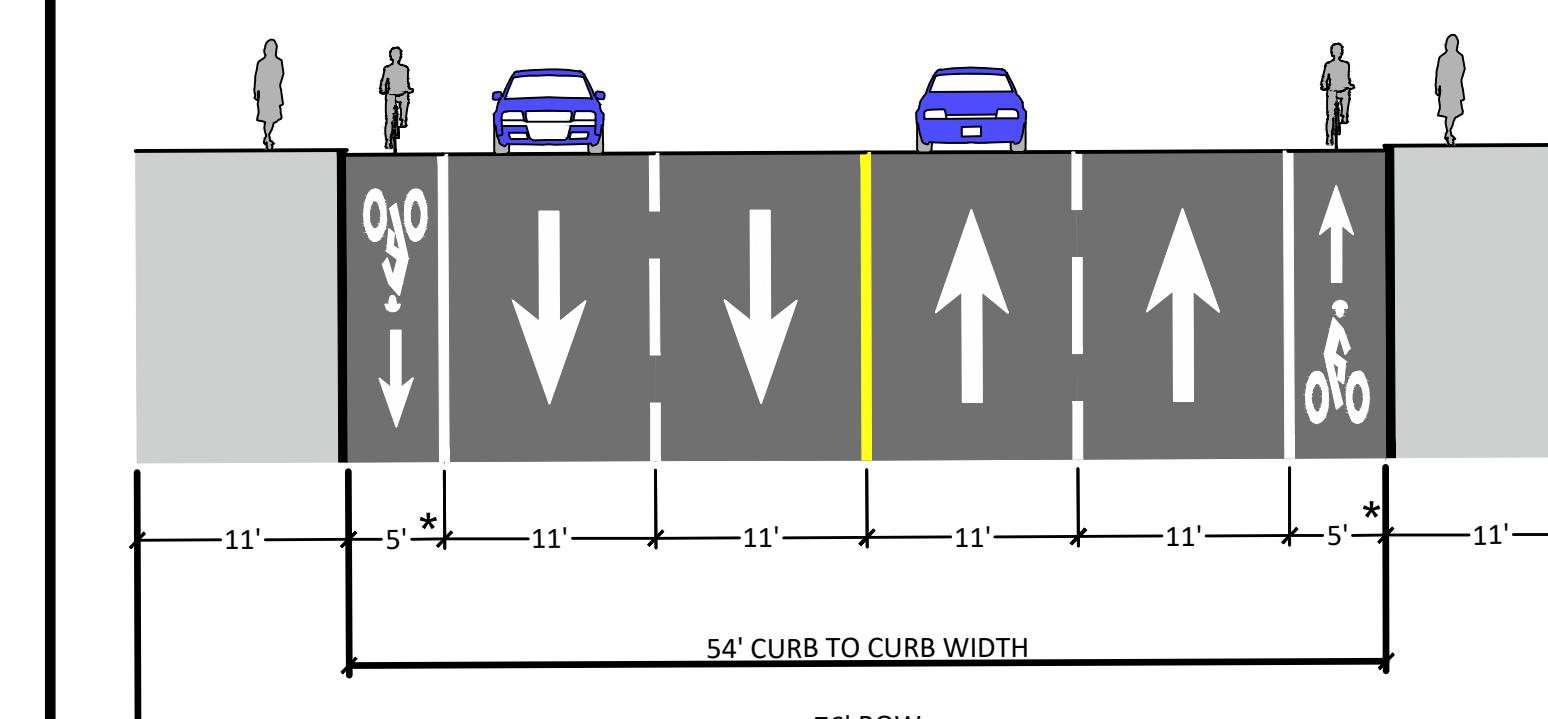

PROPOSED

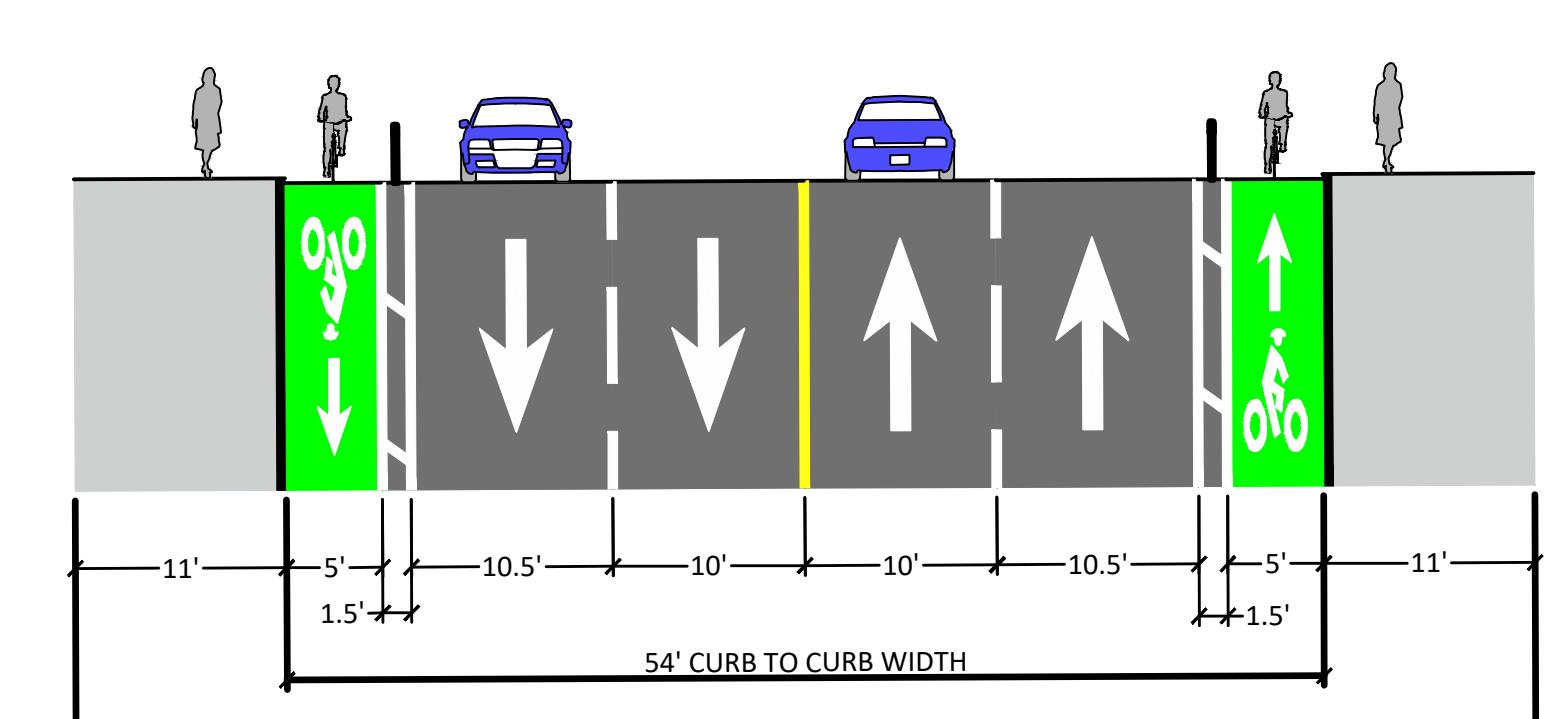




SECTION H-H'

NOTES:

- CONCEPTUAL, NOT FOR CONSTRUCTION
- GREEN BIKE LANE PAINT IS SHOWN FOR PRESENTATION PURPOSES ONLY. MORE DETAILED DESIGN STUDY REQUIRED.
- SIGN DETAILS TO BE FINALIZED DURING DESIGN DEVELOPMENT

Delaware Street Safe Routes To School Project





Design Concept

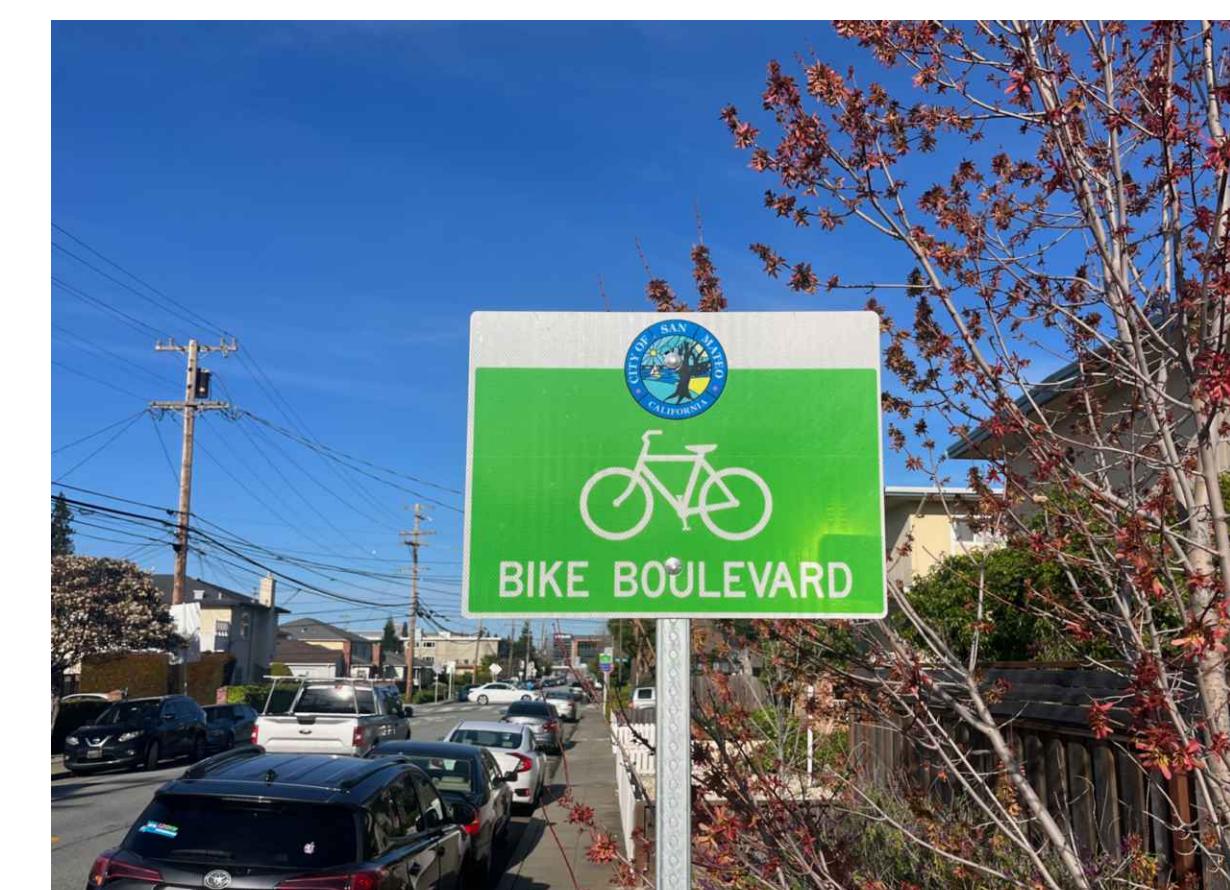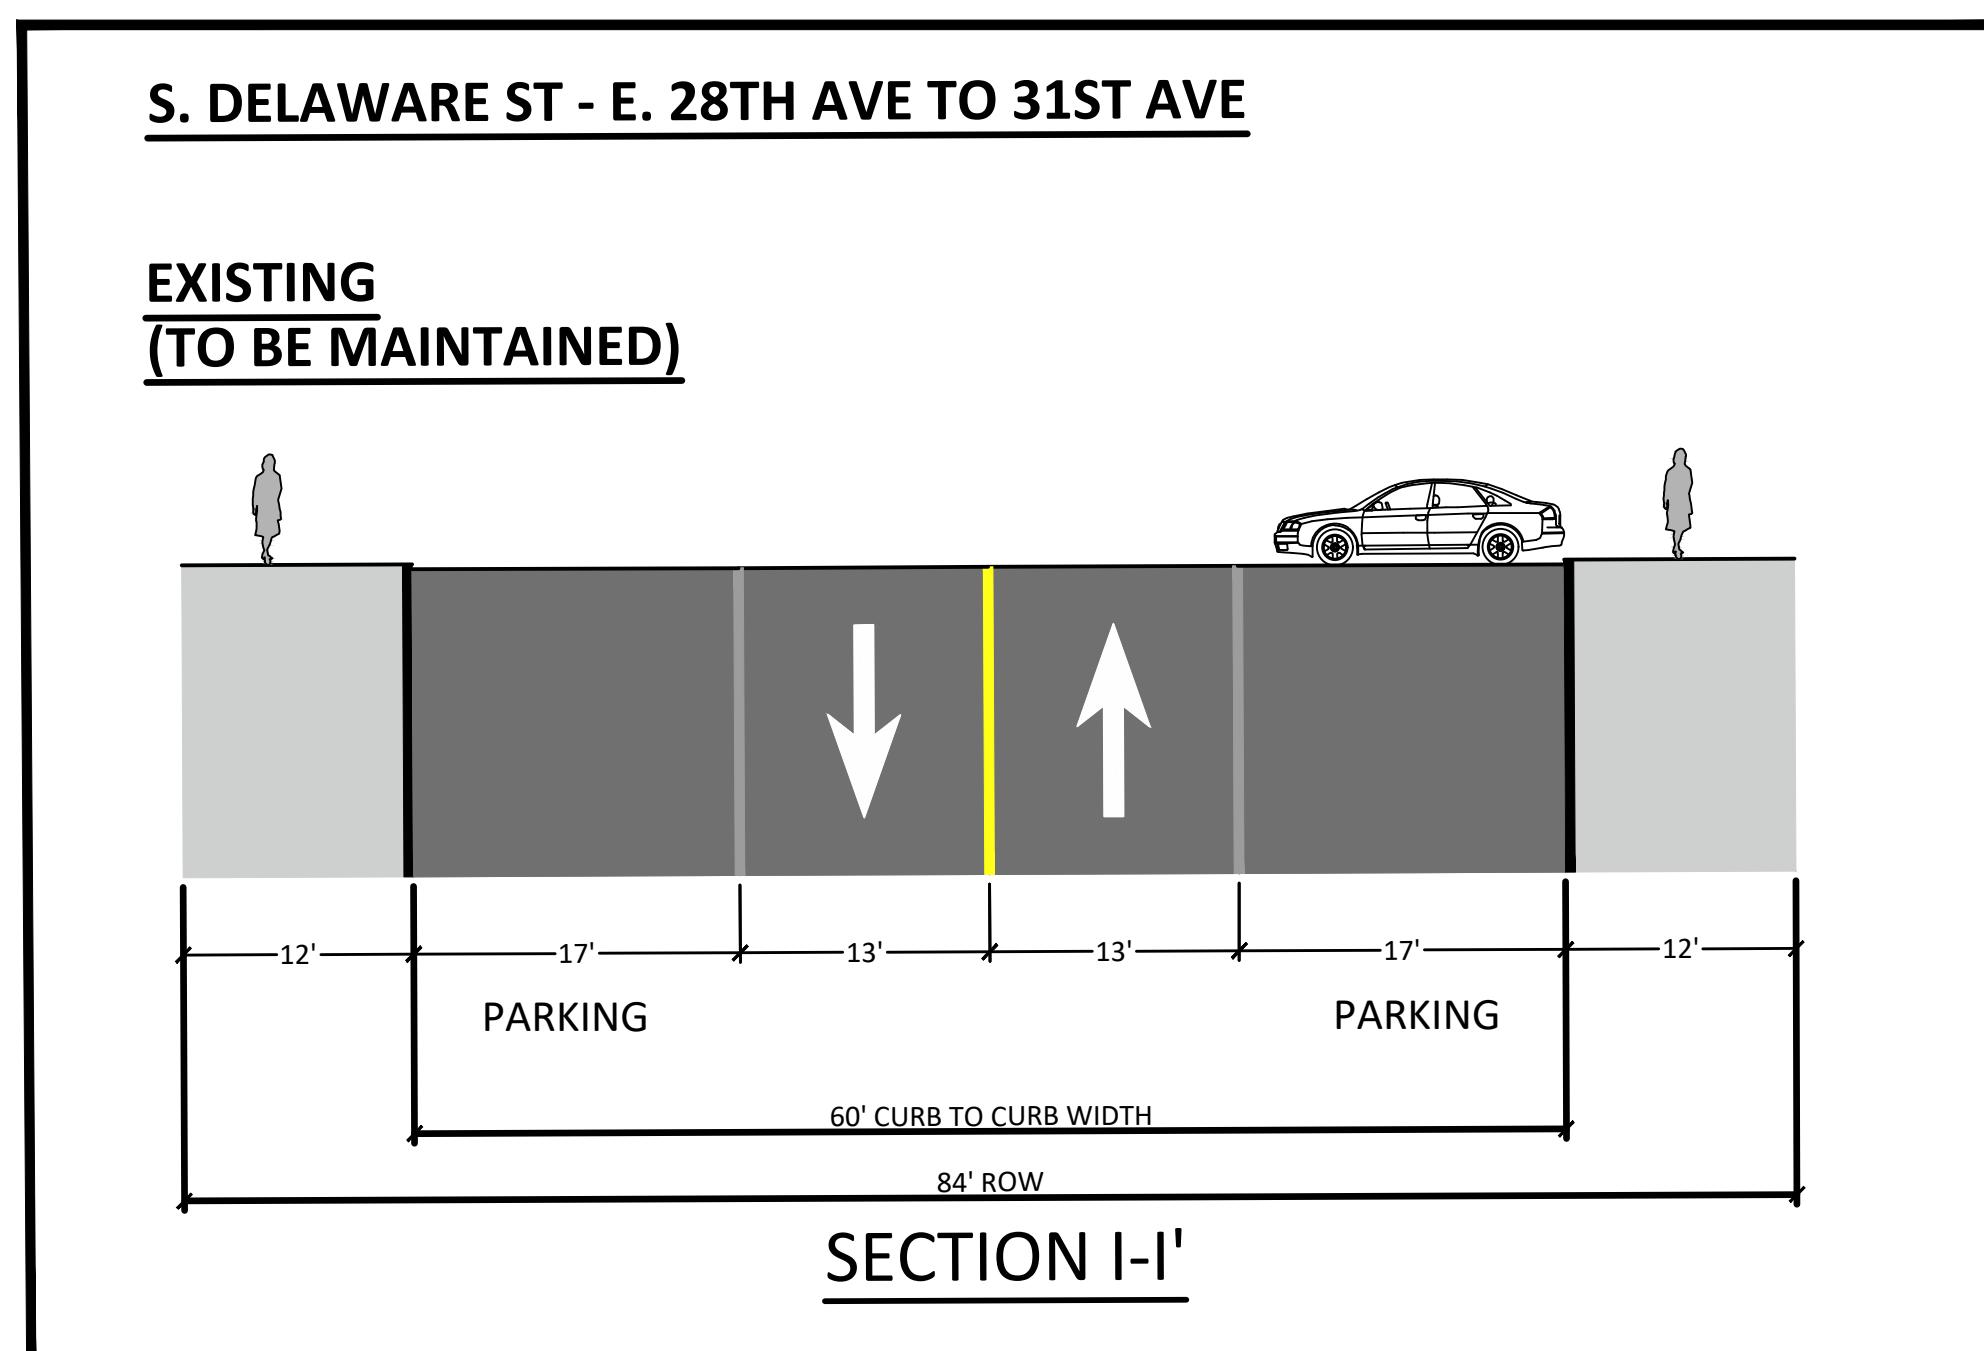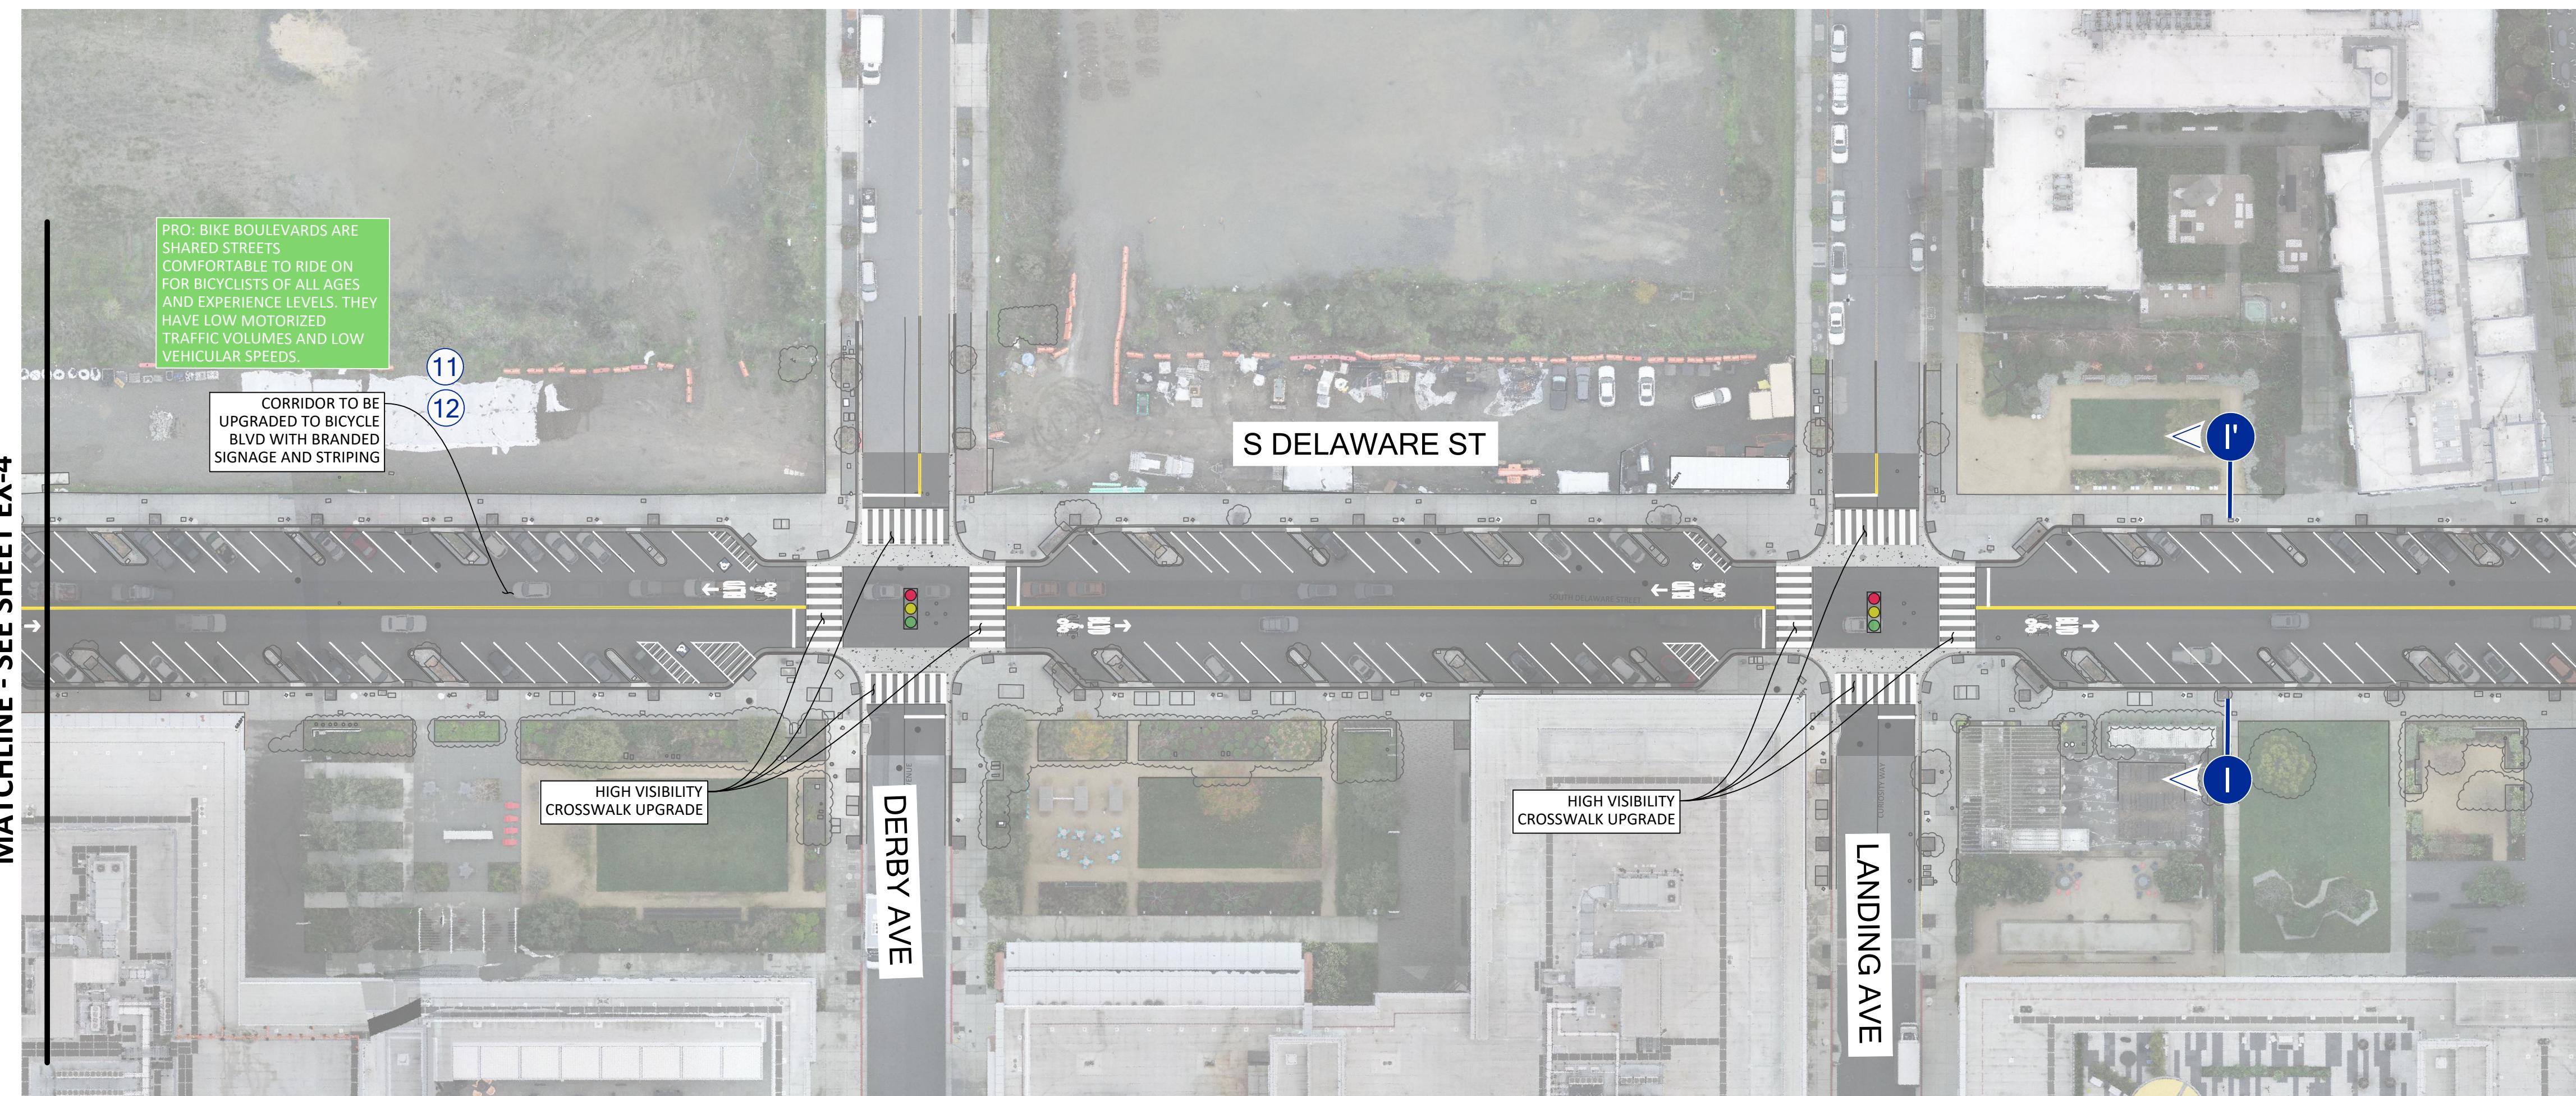

Delaware Street Safe Routes To School Project

Design Concept

MATCHLINE - SEE SHEET EX-2

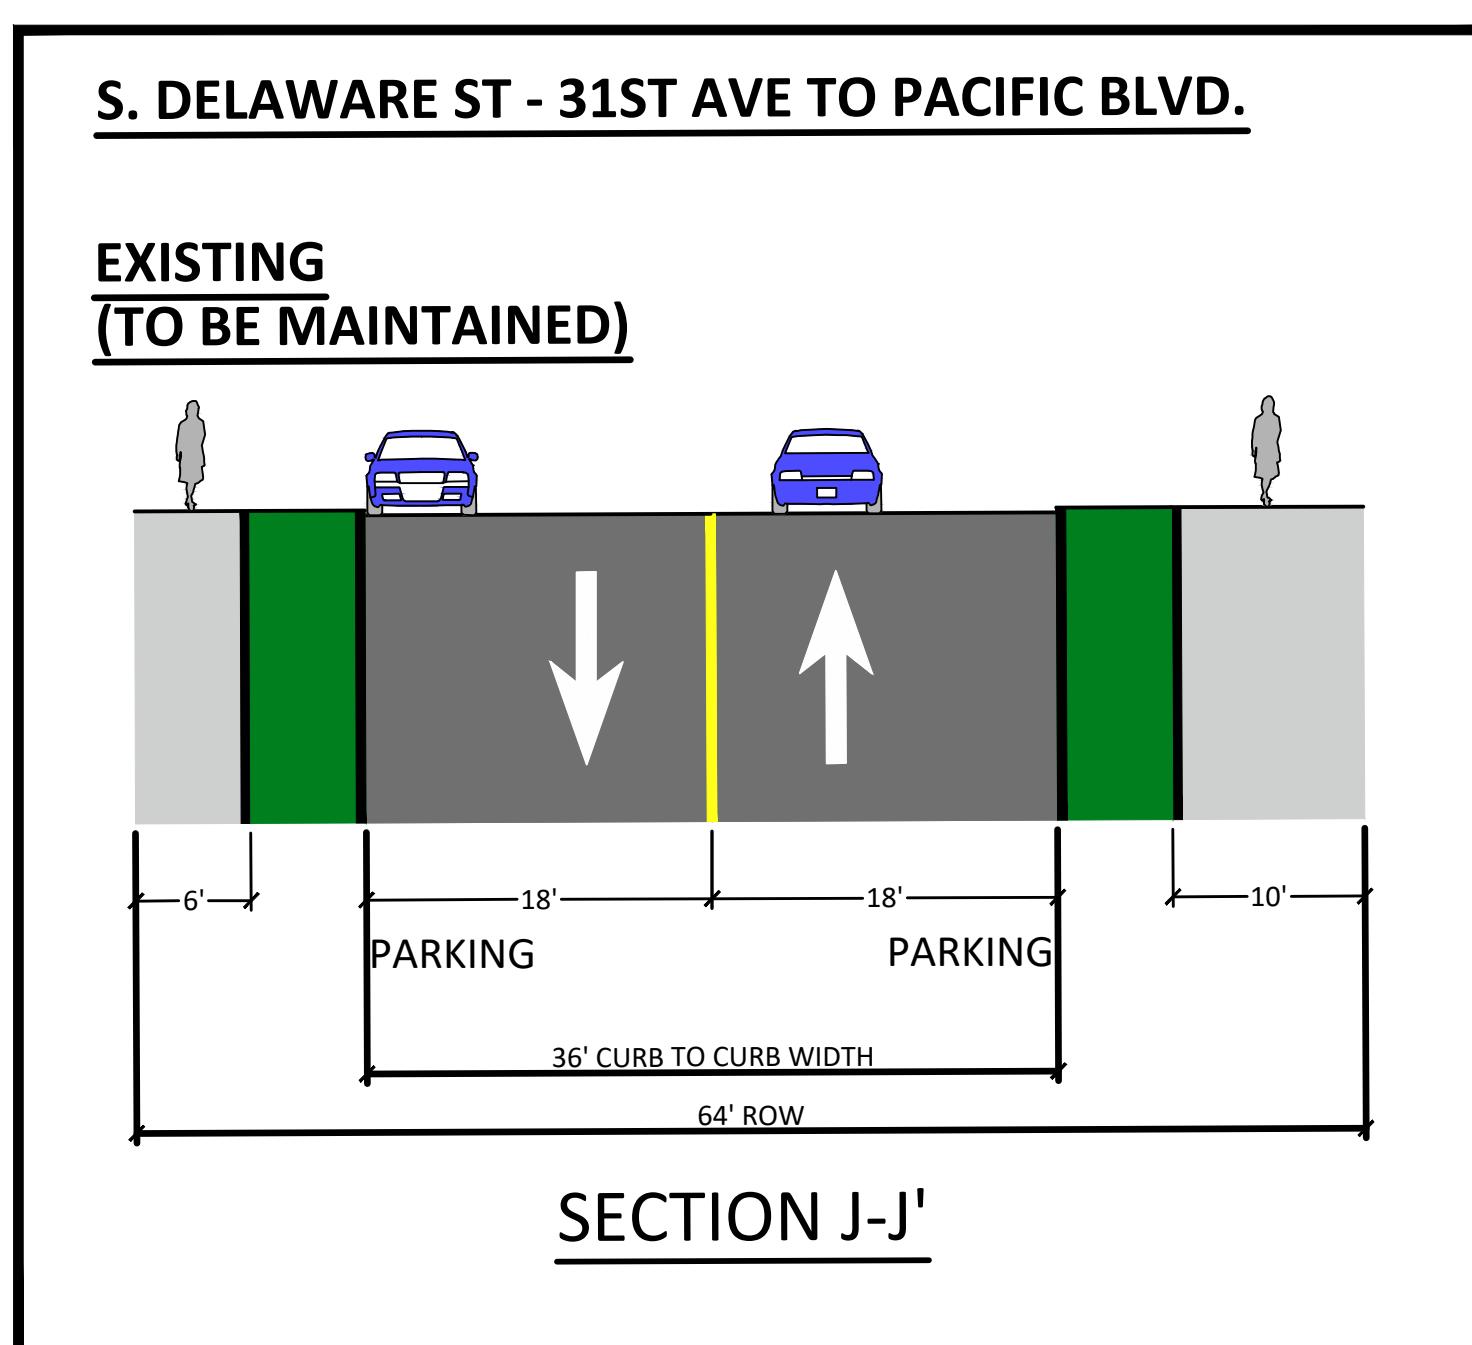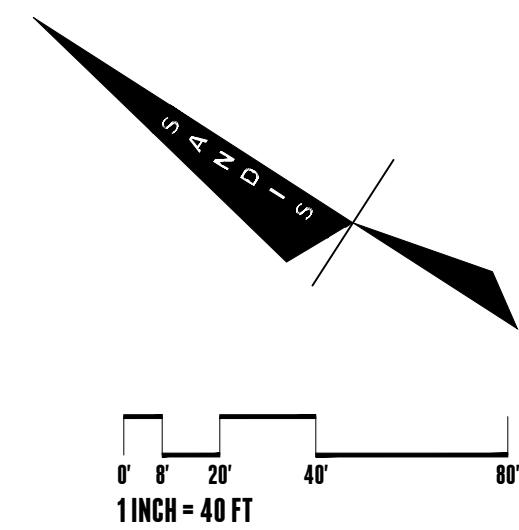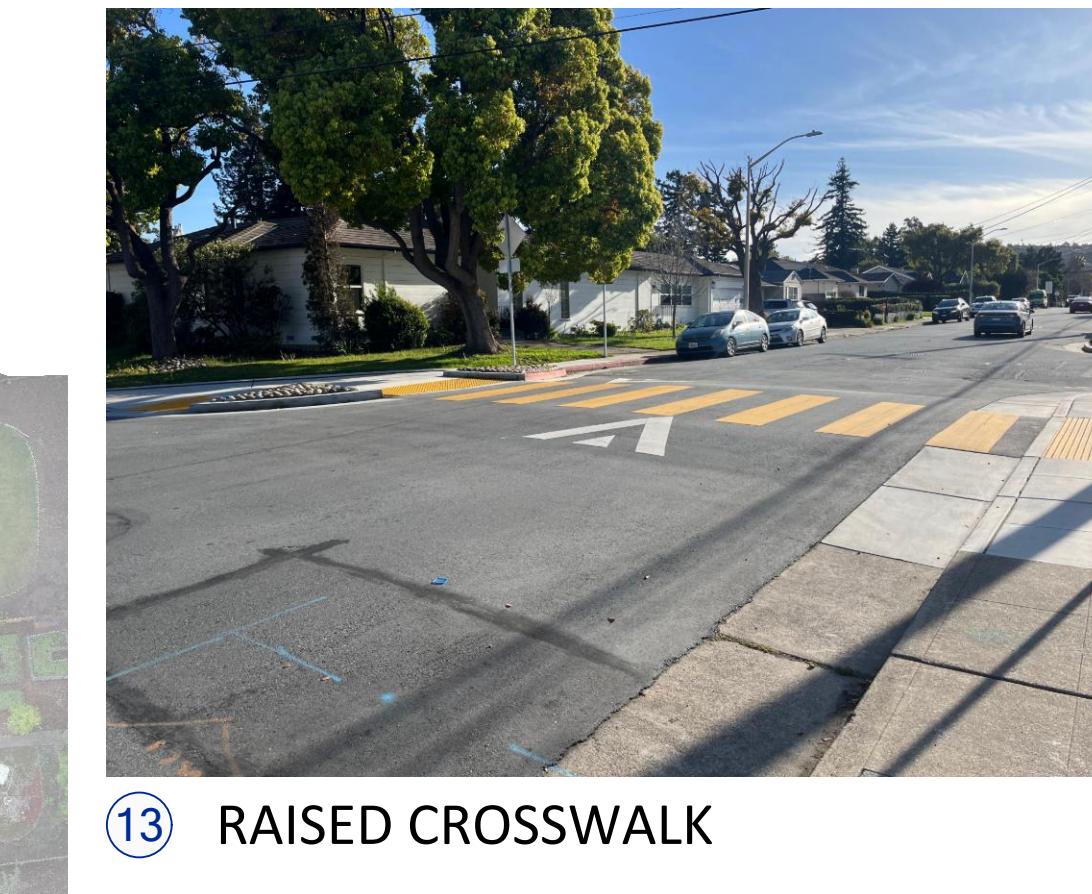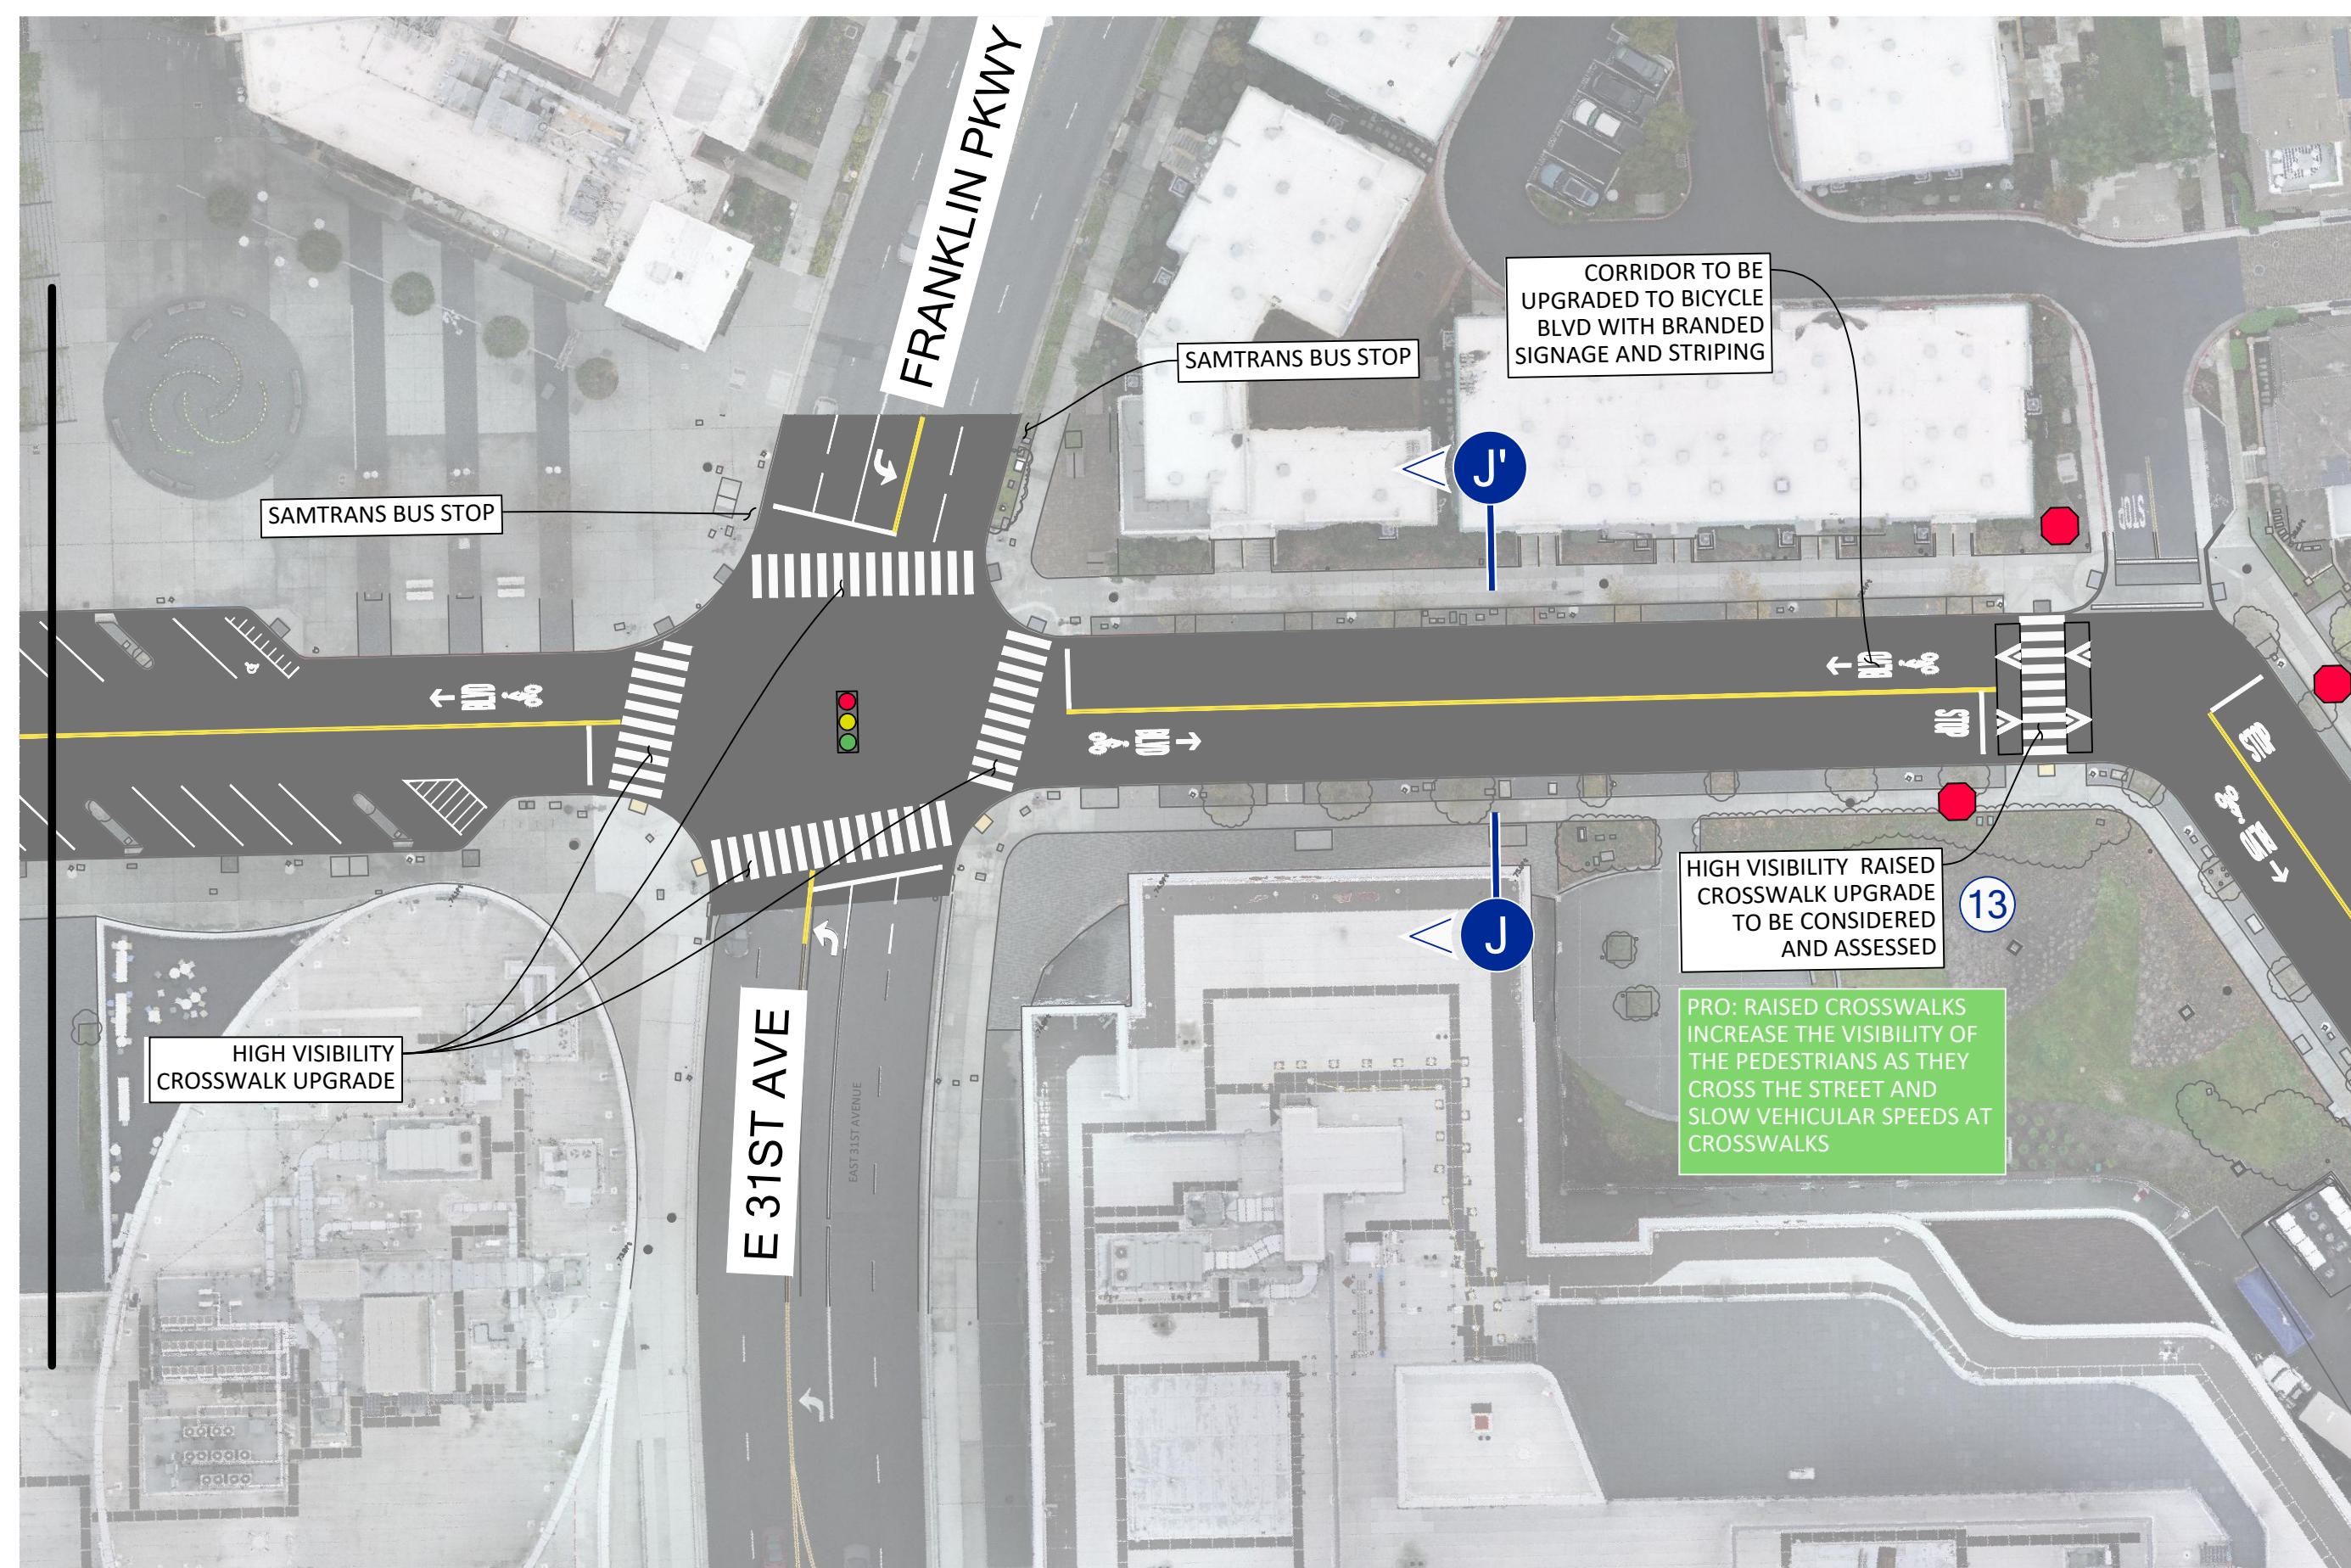

NOTES:

- CONCEPTUAL, NOT FOR CONSTRUCTION
- GREEN BIKE LANE PAINT IS SHOWN FOR PRESENTATION PURPOSES ONLY. MORE DETAILED DESIGN STUDY REQUIRED.
- SIGN DETAILS TO BE FINALIZED DURING DESIGN DEVELOPMENT