


INTERSECTION IMPROVEMENTS CONCEPT PLAN

S NORFOLK STREET / 3RD AVENUE – BIKE PATH CONCEPT

City of San Mateo – June 2024

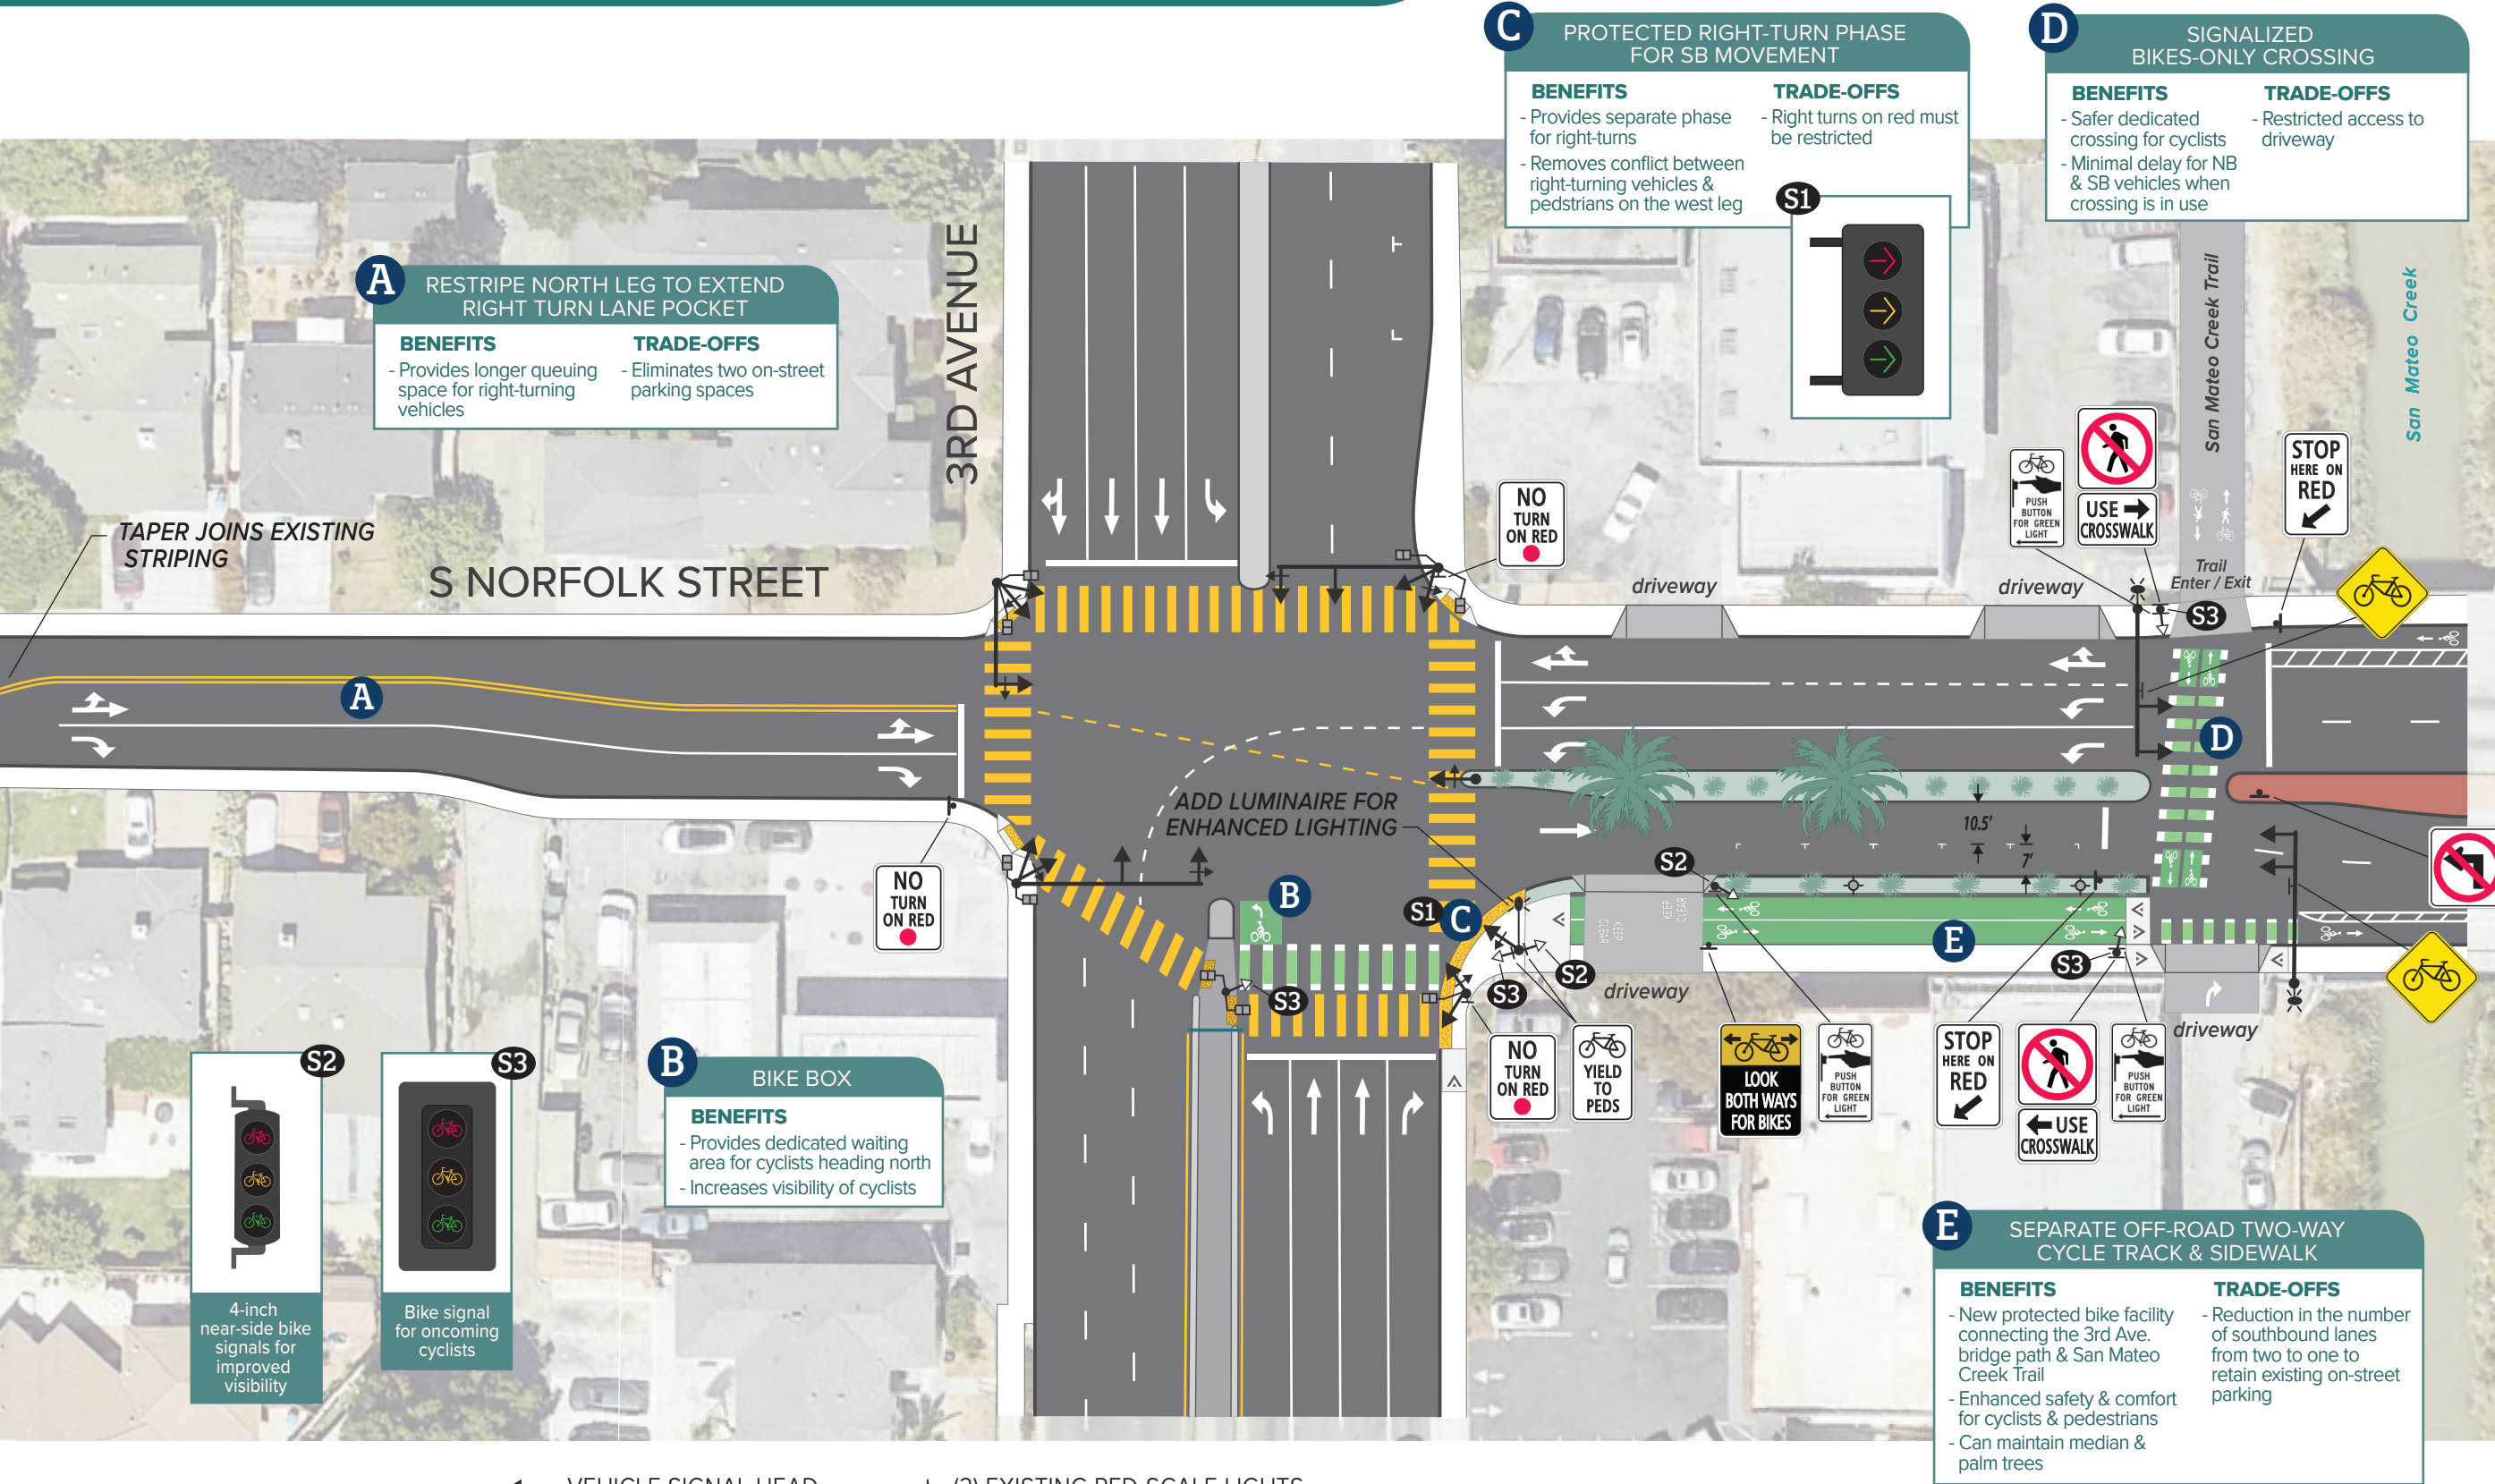

0 40 80
1 inch = 40 feet (approx.)

← VEHICLE SIGNAL HEAD
← BIKE SIGNAL HEAD
▣ PEDESTRIAN SIGNAL HEAD

⬢ (2) EXISTING PED-SCALE LIGHTS TO BE RELOCATED TO PLANTER STRIP