


**HILLSDALE  
TERRACES**

2700 SOUTH EL CAMINO REAL  
SAN MATEO, CA 94403

Job Number: 13090


No.	Issue	Date
1	Planning Pre-Application	11/27/2013
2	Planning Study Session	01/16/2014
3	Planning Formal Application	04/02/2015
4	Response To Plan Check	12/17/2015
5	Response To Plan Check	04/14/2016

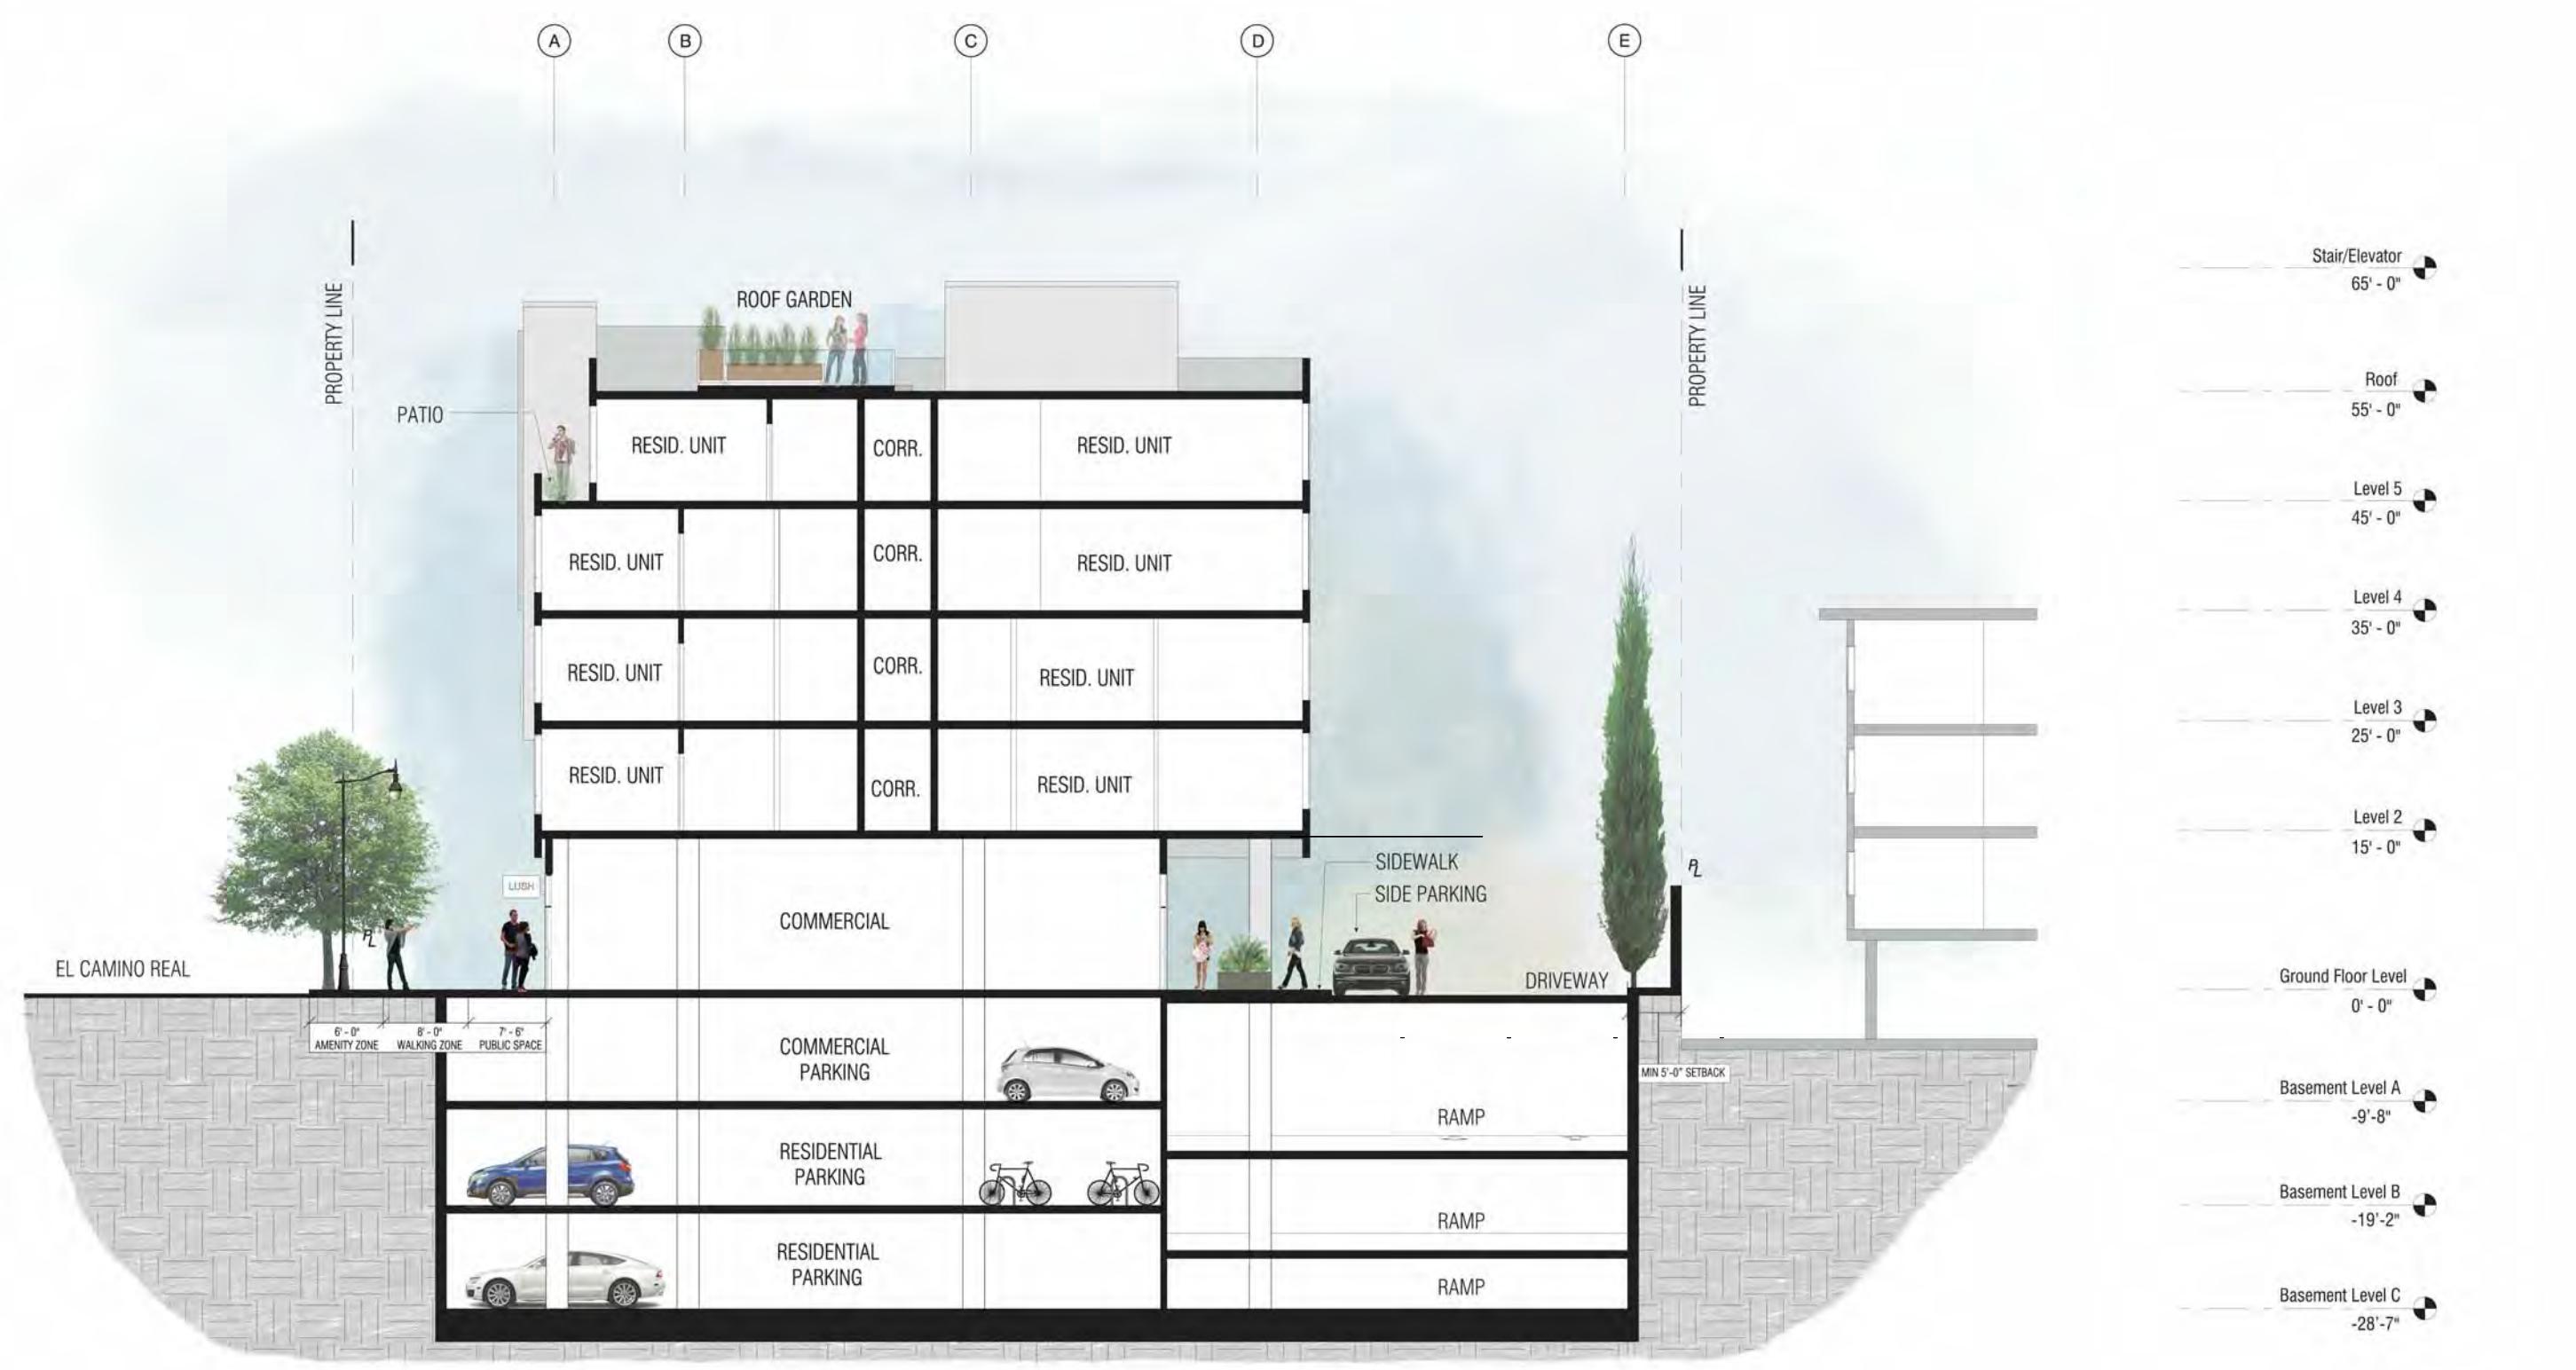

2 EAST FACING GARAGE SECTION  
1/16" = 1'-0"



1 EAST FACING SIDEWALK SECTION  
1/8" = 1'-0"

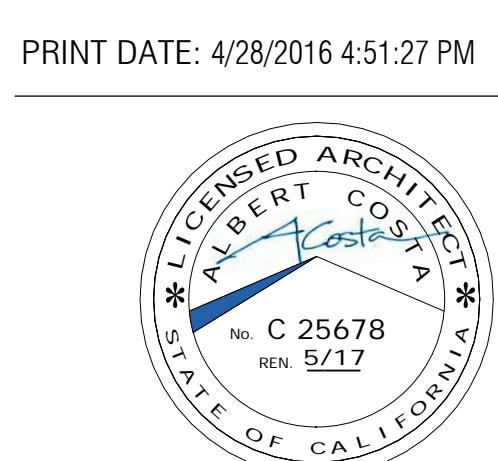

All drawings and written material appearing herein constitute original and unpublished work of Costa Brown Architecture, Inc. and may not be duplicated without the prior written consent of Costa Brown Architecture, Inc. © 2015.

Date: 04/14/2016

Scale: As indicated

Description:

**EAST FACING  
GARAGE &  
SIDEWALK  
SECTION**

Sheet Number:

**A-3.0**

**HILLSDALE  
TERRACES**


2700 SOUTH EL CAMINO REAL  
SAN MATEO, CA 94403

Job Number: 13090

No.	Issue	Date
1	Planning Pre-Application	11/27/2013
2	Planning Study Session	01/16/2014
3	Planning Formal Application	04/02/2015
4	Response To Plan Check	12/17/2015
5	Response To Plan Check	04/14/2016



1 LONGITUDINAL SECTION  
1/16" = 1'-0"

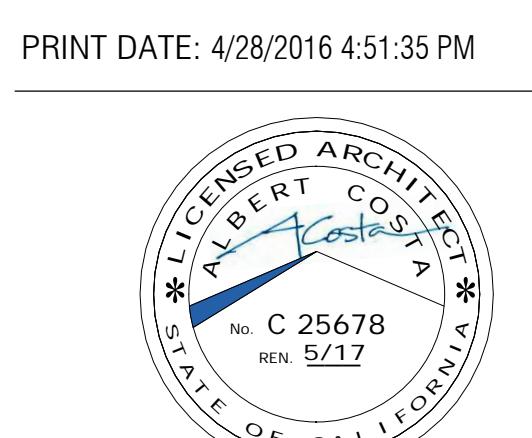

All drawings and written material appearing herein constitute original and unpublished work of Costa Brown Architecture, Inc. and may not be duplicated without the prior written consent of Costa Brown Architecture, Inc. © 2015.

Date: 04/14/2016

Scale: 1/16" = 1'-0"

Description:

**LONGITUDINAL  
SECTION**

Sheet Number:


**A-3.1**

**HILLSDALE  
TERRACES**


2700 SOUTH EL CAMINO REAL  
SAN MATEO, CA 94403

Job Number: 13090

No.	Issue	Date
1	Planning Pre-Application	11/27/2013
2	Planning Study Session	01/16/2014
3	Planning Formal Application	04/02/2015
4	Response To Plan Check	12/17/2015
5	Response To Plan Check	04/14/2016

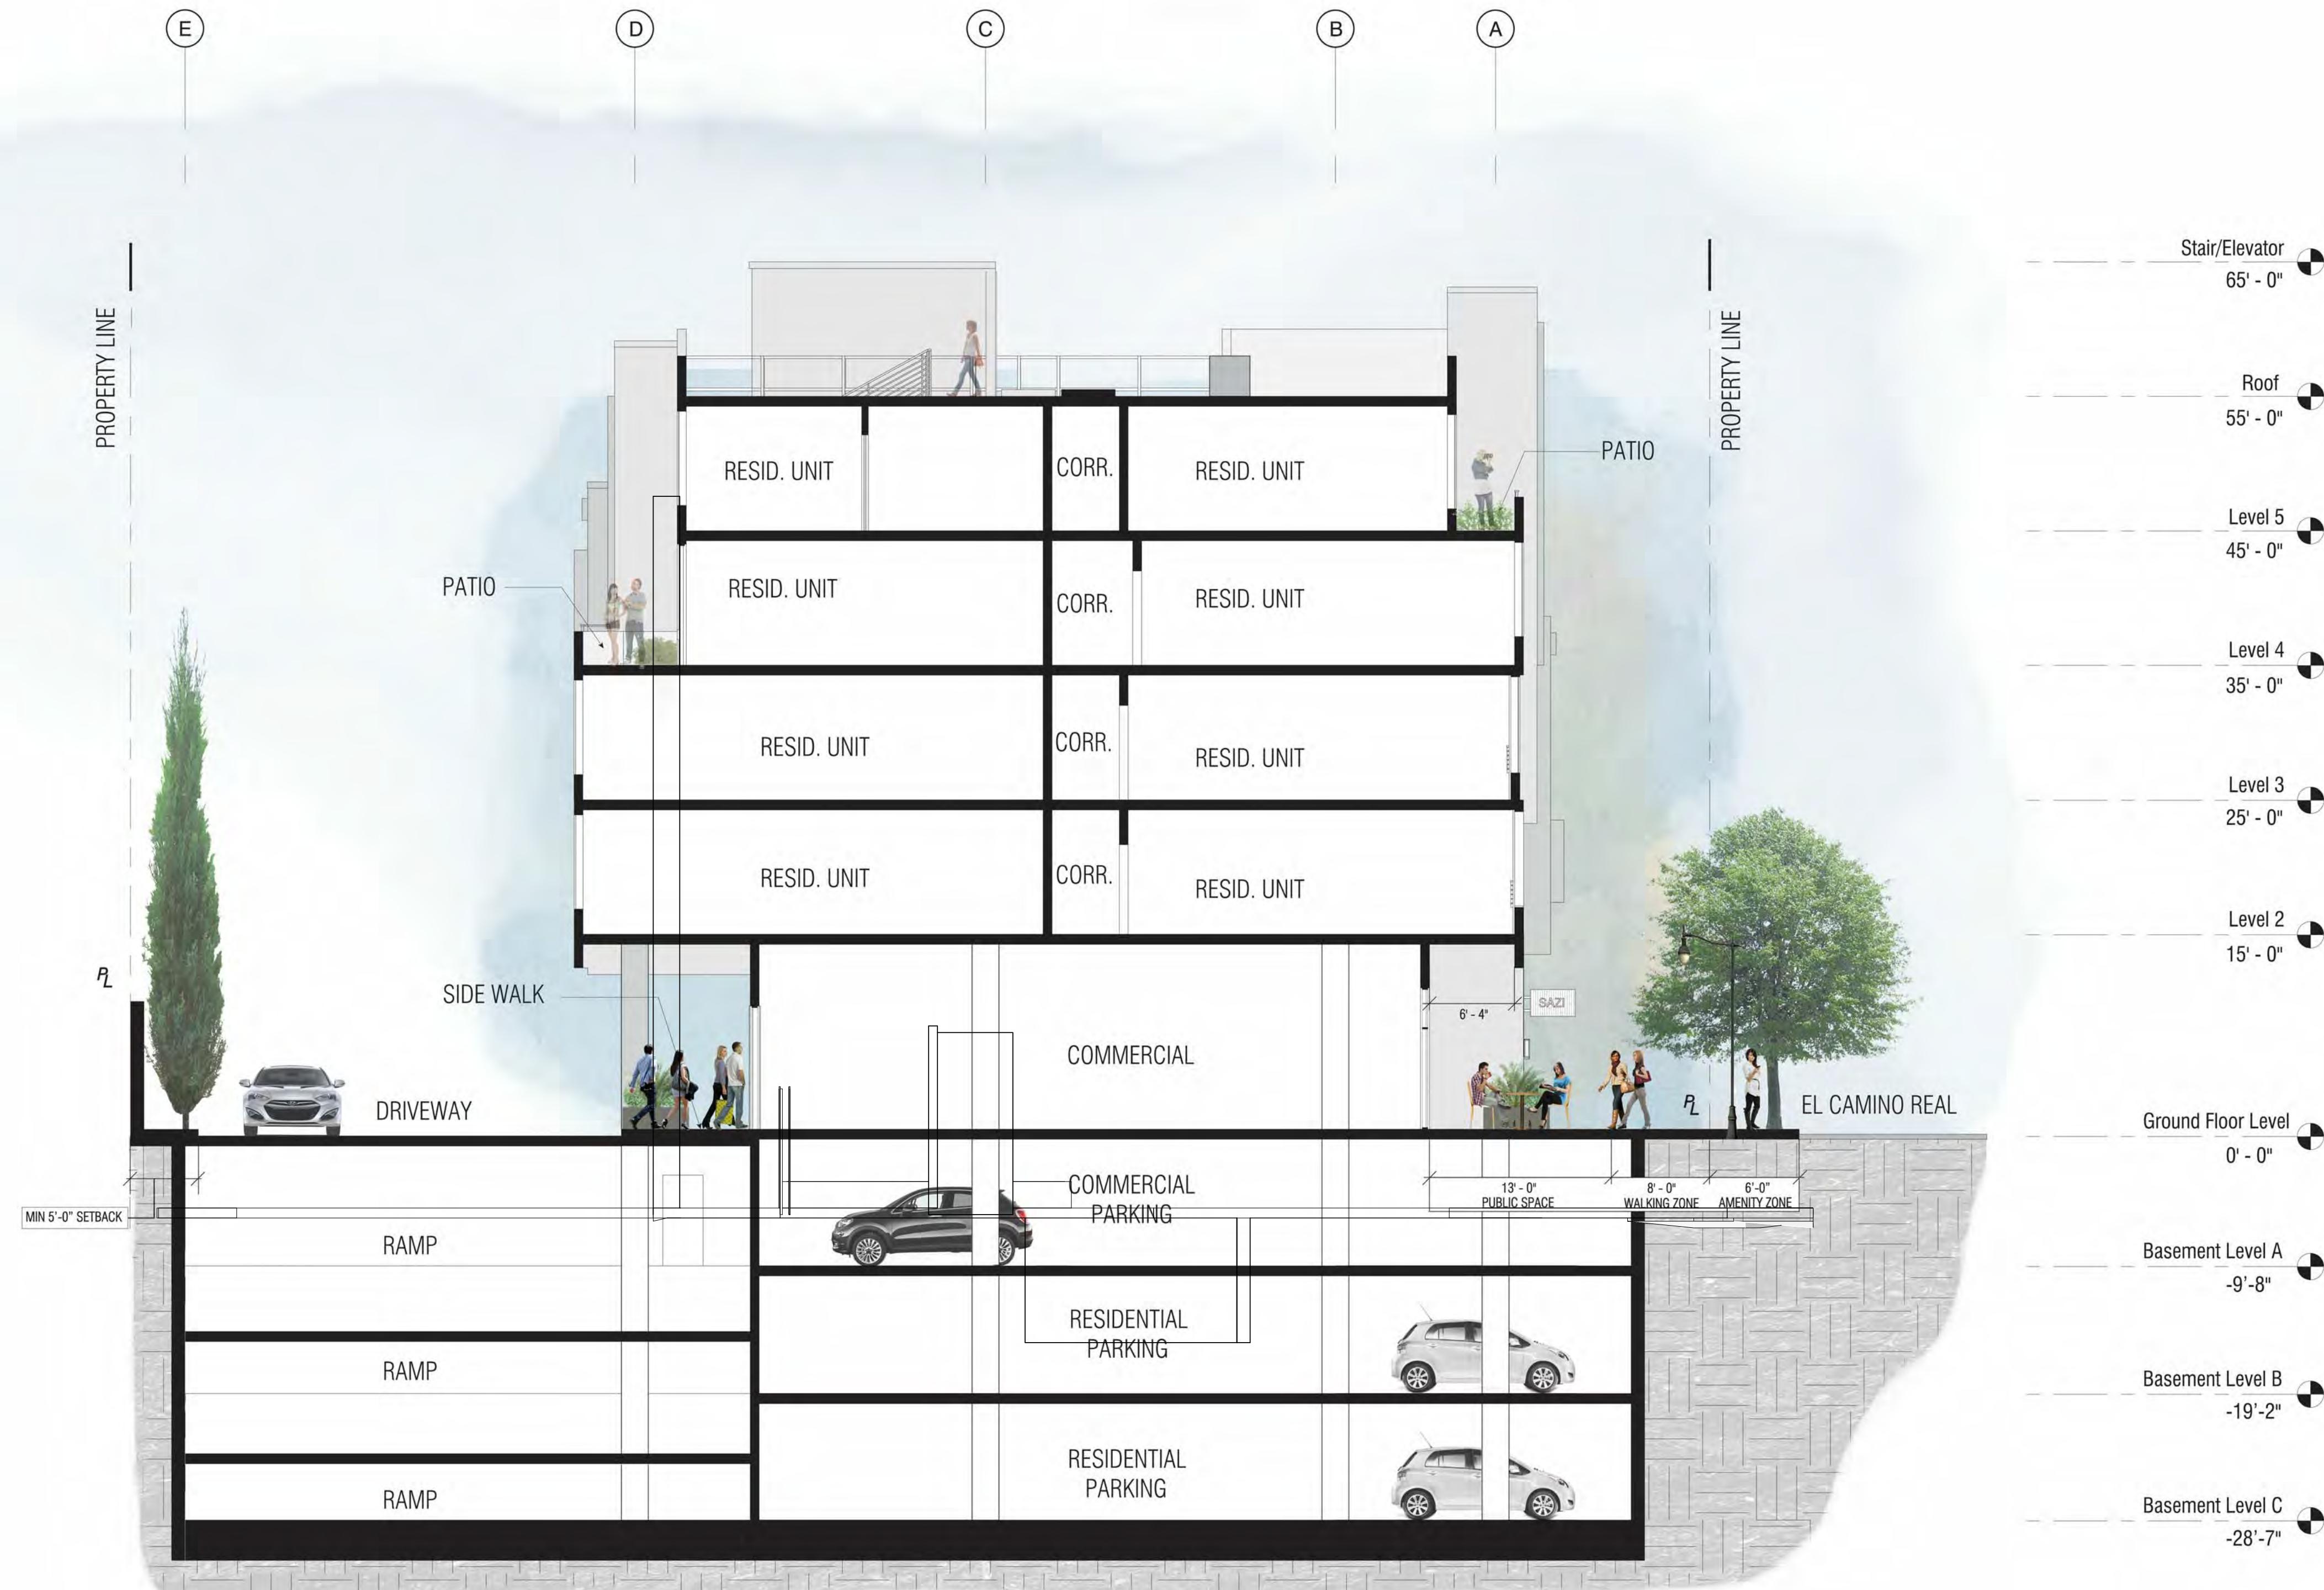

1 WEST FACING SECTION  
1/8" = 1'-0"

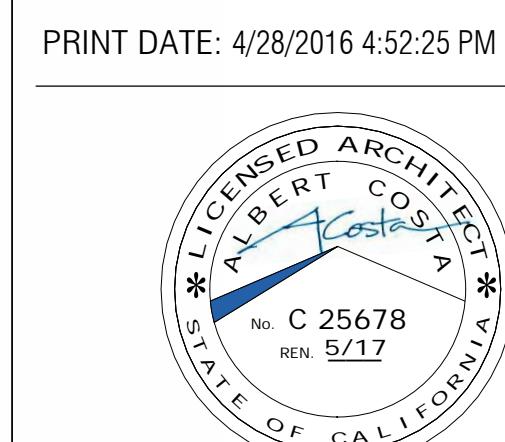

All drawings and written material appearing herein constitute original and unpublished work of Costa Brown Architecture, Inc. and may not be duplicated without the prior written consent of Costa Brown Architecture, Inc. © 2015.

Date: 04/14/2016

Scale: 1/8" = 1'-0"

Description:

WEST FACING  
BUILDING  
SECTION

Sheet Number:

A-3.2

**HILLSDALE  
TERRACES**

2700 SOUTH EL CAMINO REAL  
SAN MATEO, CA 94403

Job Number: 13090

No.	Issue	Date
1	Planning Pre-Application	11/27/2013
2	Planning Study Session	01/16/2014
3	Planning Formal Application	04/02/2015
4	Response To Plan Check	12/17/2015
5	Response To Plan Check	04/14/2016



1 EAST FACING SECTION  
1/8" = 1'-0"

Sheet Number:

**A-3.3**

Date: 04/14/2016  
Scale: 1/8" = 1'-0"  
Description:  
**EAST FACING  
BUILDING  
SECTION**