


HILLSDALE TERRACES


2700 SOUTH EL CAMINO REAL
SAN MATEO, CA 94403

Job Number: 13090


No.	Issue	Date
1	Planning Pre-Application	11/27/2013
2	Planning Study Session	01/16/2014
3	Planning Formal Application	04/02/2015
4	Response To Plan Check	12/17/2015
5	Response To Plan Check	04/14/2016

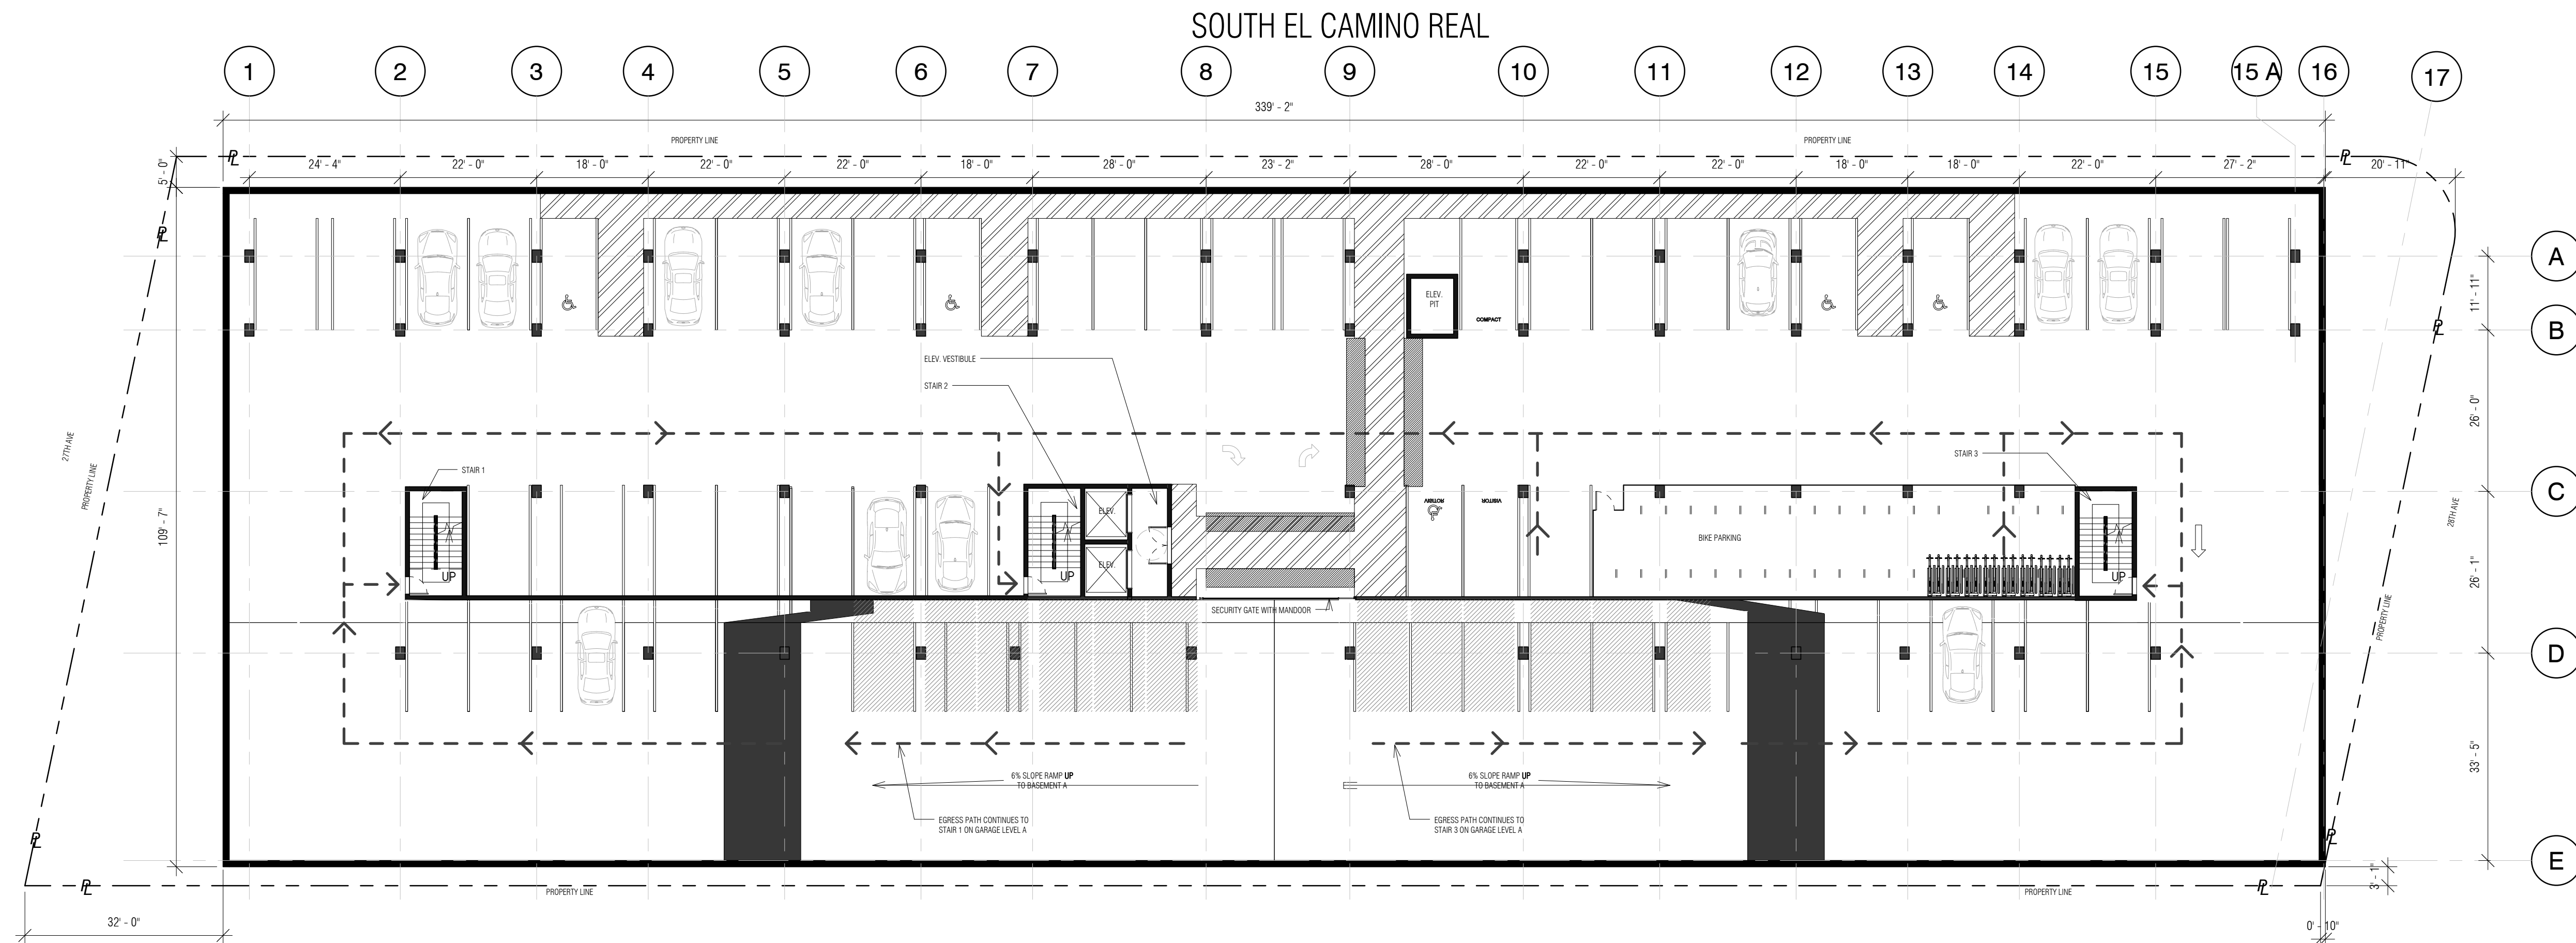

1 Basement Level B - Residential Parking - Egress
1/16" = 1'-0"

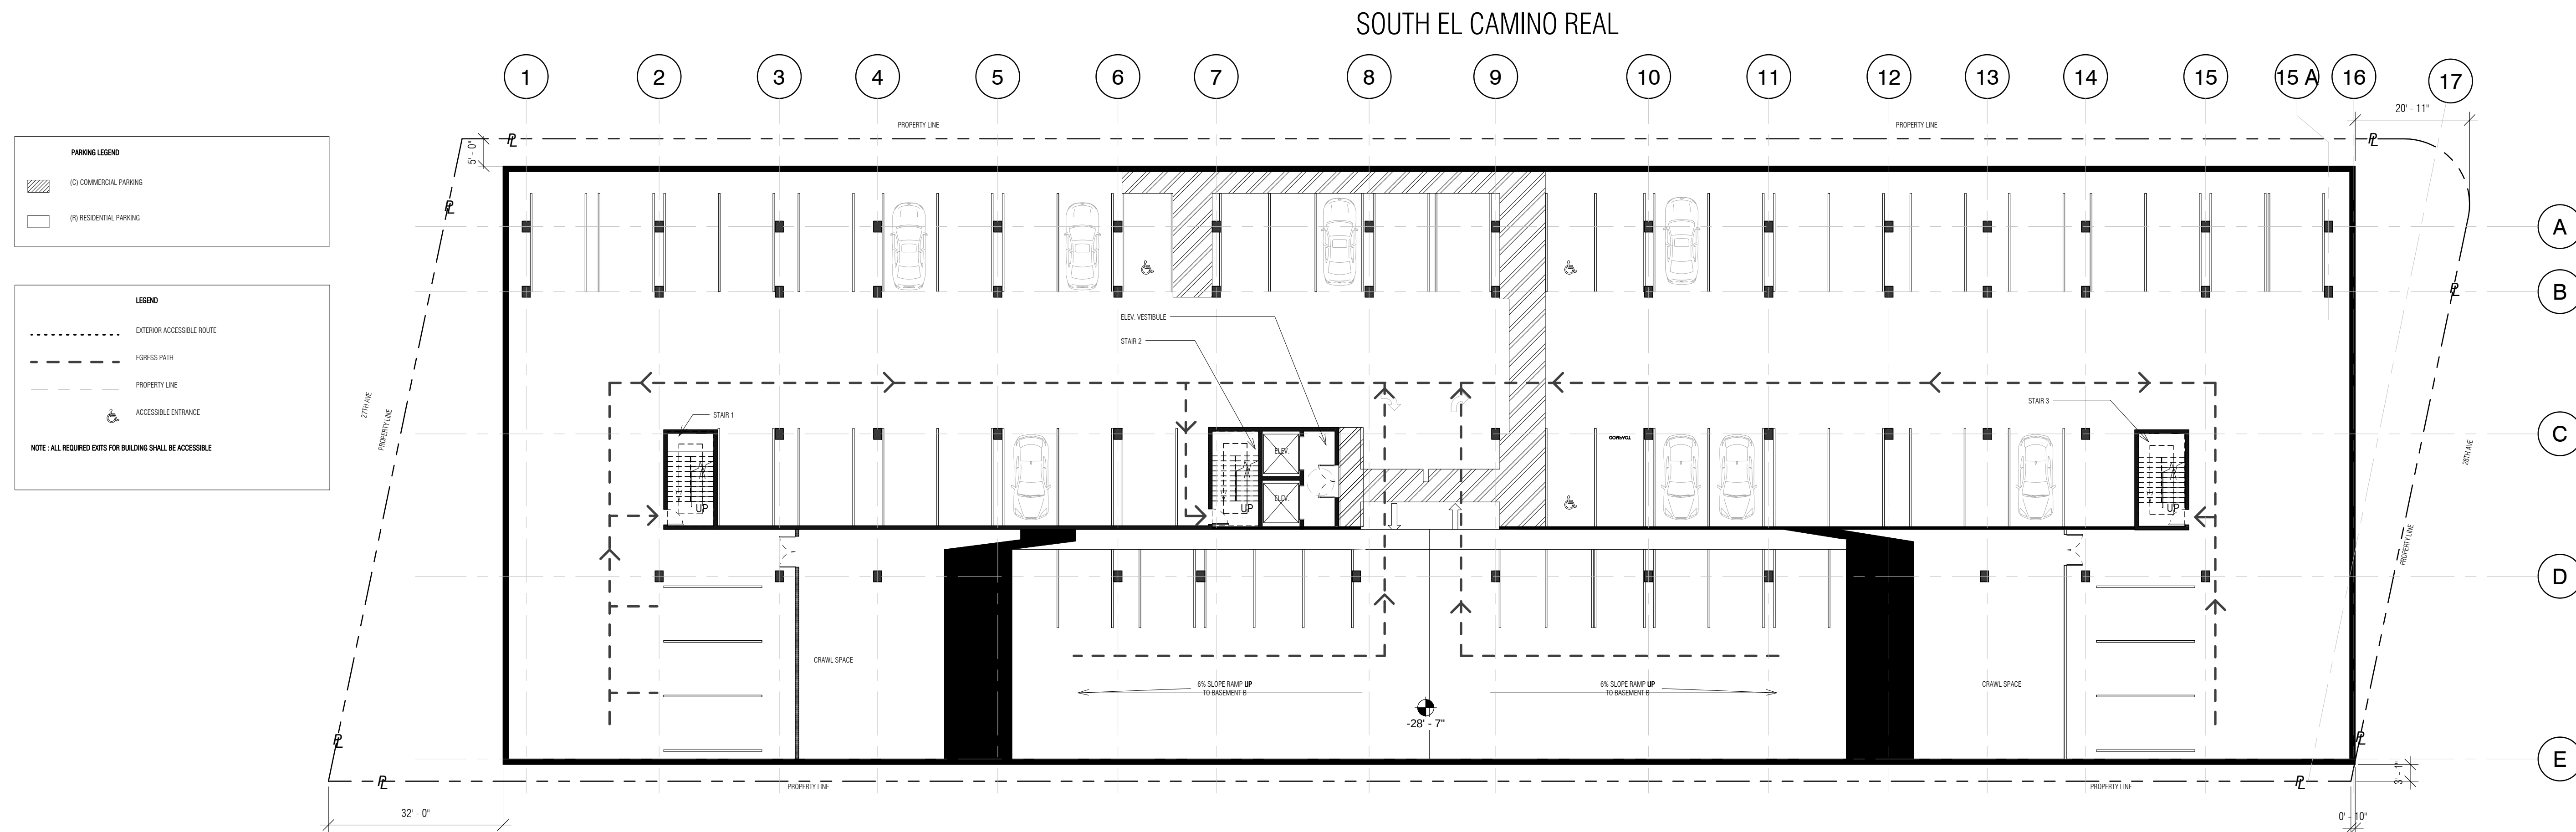

2 Basement Level C - Residential Parking - Egress
1/16" = 1'-0"

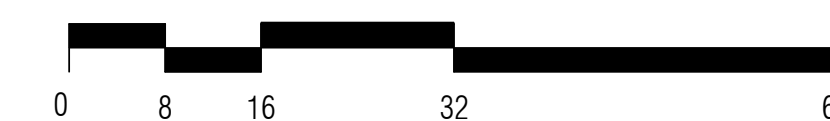

PRINT DATE: 4/28/2016 4:53:19 PM



All drawings and written material appearing herein constitute original and unpublished work of Costa Brown Architecture, Inc. and may not be duplicated without the prior written consent of Costa Brown Architecture, Inc. © 2015.

Date: 04/14/2016

Scale: 1/16" = 1'-0"

Description:

**EGRESS PLANS -
PARKING LEVEL
C AND B**

Sheet Number:


A-6.0

HILLSDALE
TERRACES


2700 SOUTH EL CAMINO REAL
SAN MATEO, CA 94403

Job Number: 13090

No.	Issue	Date
1	Planning Pre-Application	11/27/2013
2	Planning Study Session	01/16/2014
3	Planning Formal Application	04/02/2015
4	Response To Plan Check	12/17/2015
5	Response To Plan Check	04/14/2016

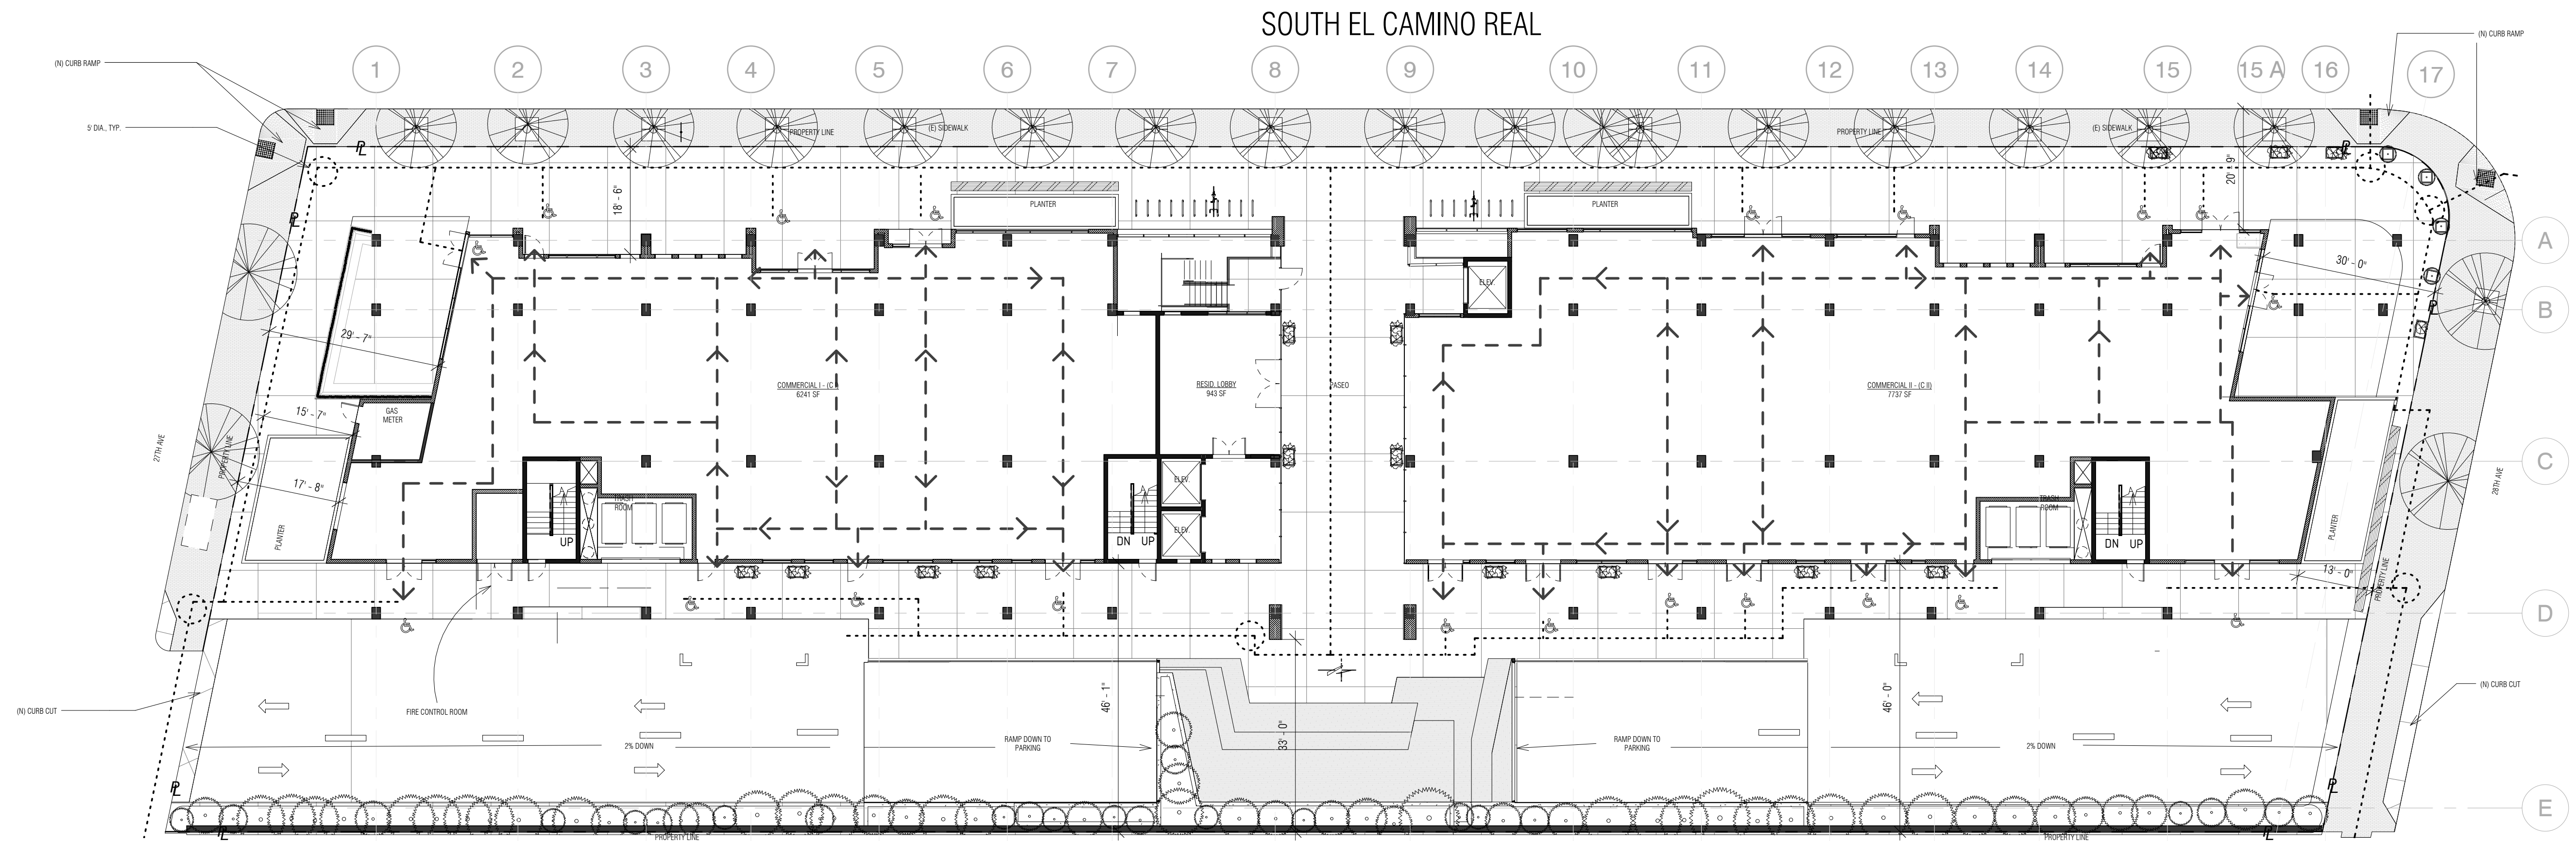

1 Ground Floor Level - Egress
1/16" = 1'-0"

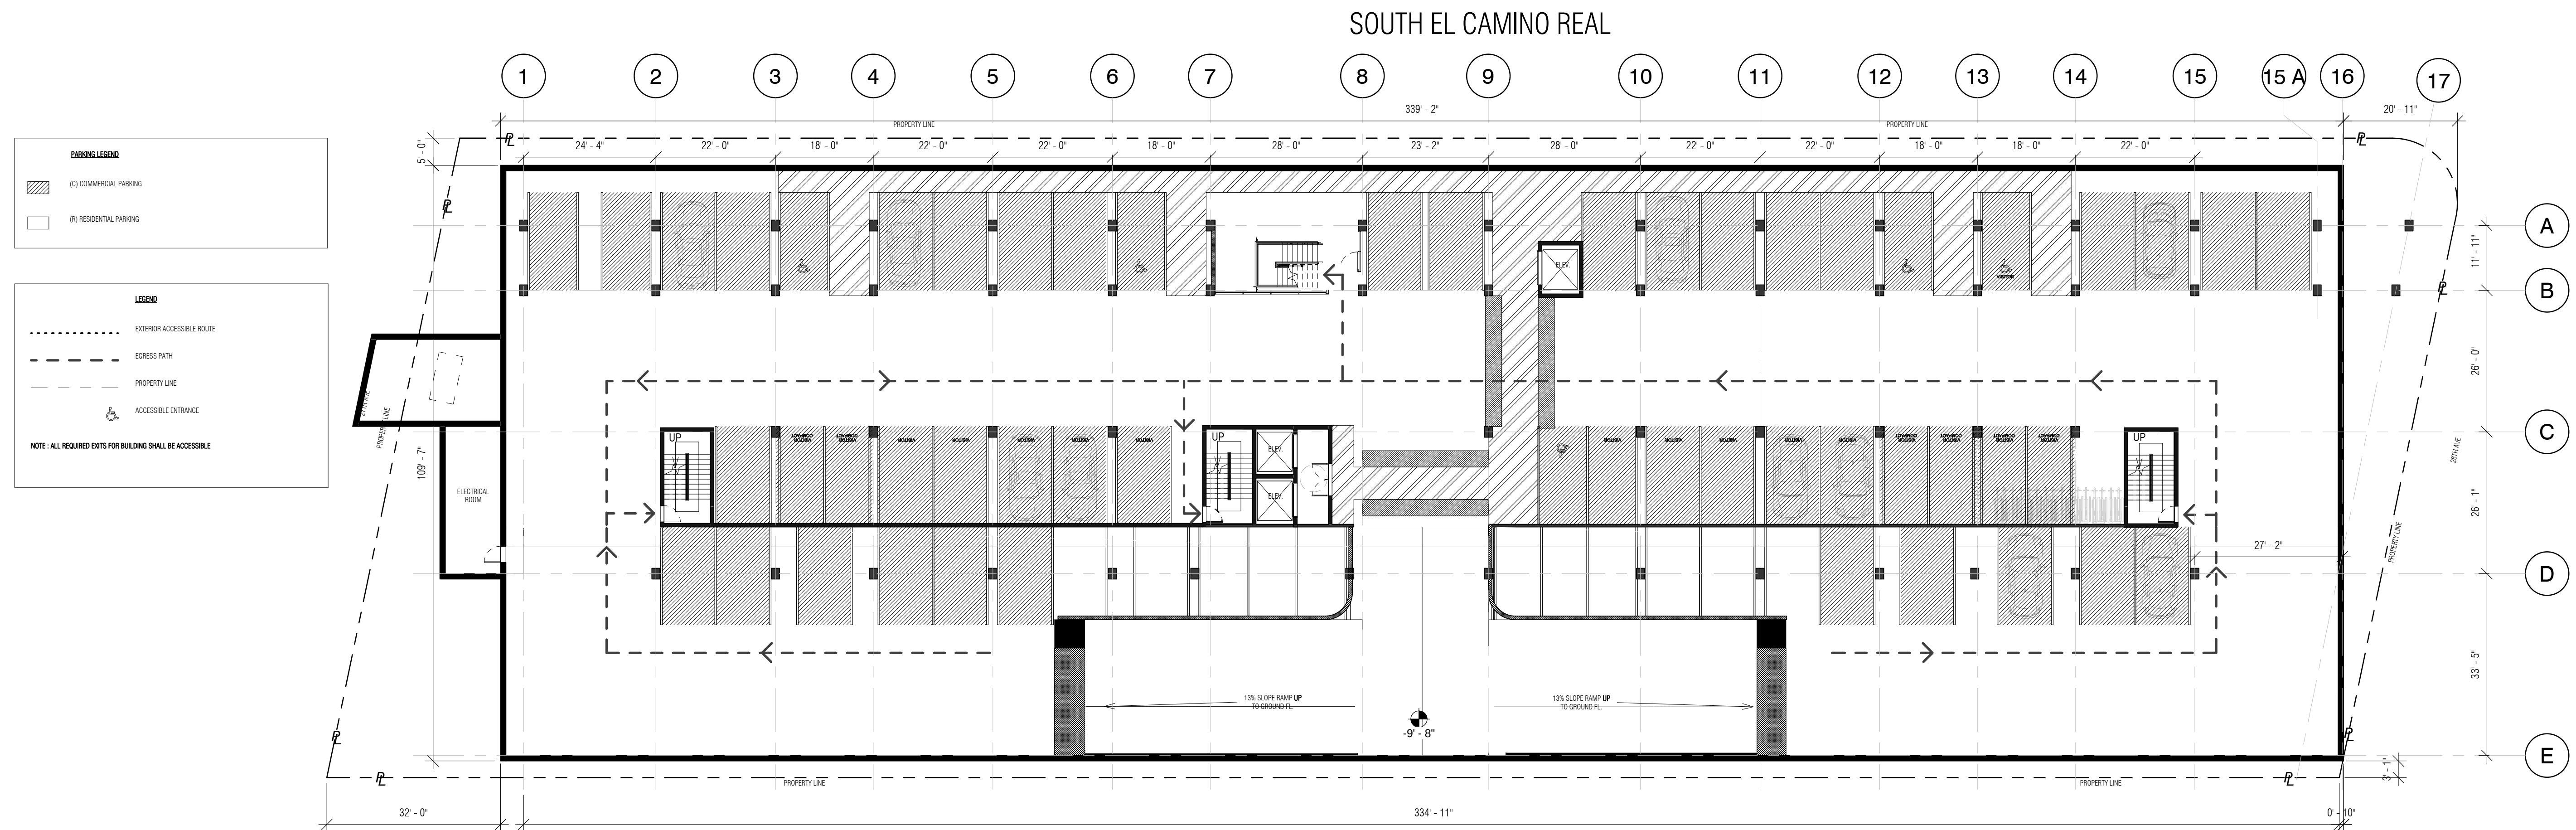

2 Basement Level A - Commercial Parking - Egress
1/16" = 1'-0"



PRINT DATE: 4/28/2016 4:54:11 PM



All drawings and written material appearing herein constitute original and copyrighted work of Costa Brown Architecture, Inc. and may not be duplicated without the prior written consent of Costa Brown Architecture, Inc. © 2015.

Date: 04/14/2016

Scale: 1/16" = 1'-0"

Description:

EGRESS PLAN -
GROUND FLOOR
/ PARKING LEVEL

Sheet Number:
A


A-6.1

HILLSDALE
TERRACES


2700 SOUTH EL CAMINO REAL
SAN MATEO, CA 94403

Job Number: 13090

No.	Issue	Date
1	Planning Pre-Application	11/27/2013
2	Planning Study Session	01/16/2014
3	Planning Formal Application	04/02/2015
4	Response To Plan Check	12/17/2015
5	Response To Plan Check	04/14/2016

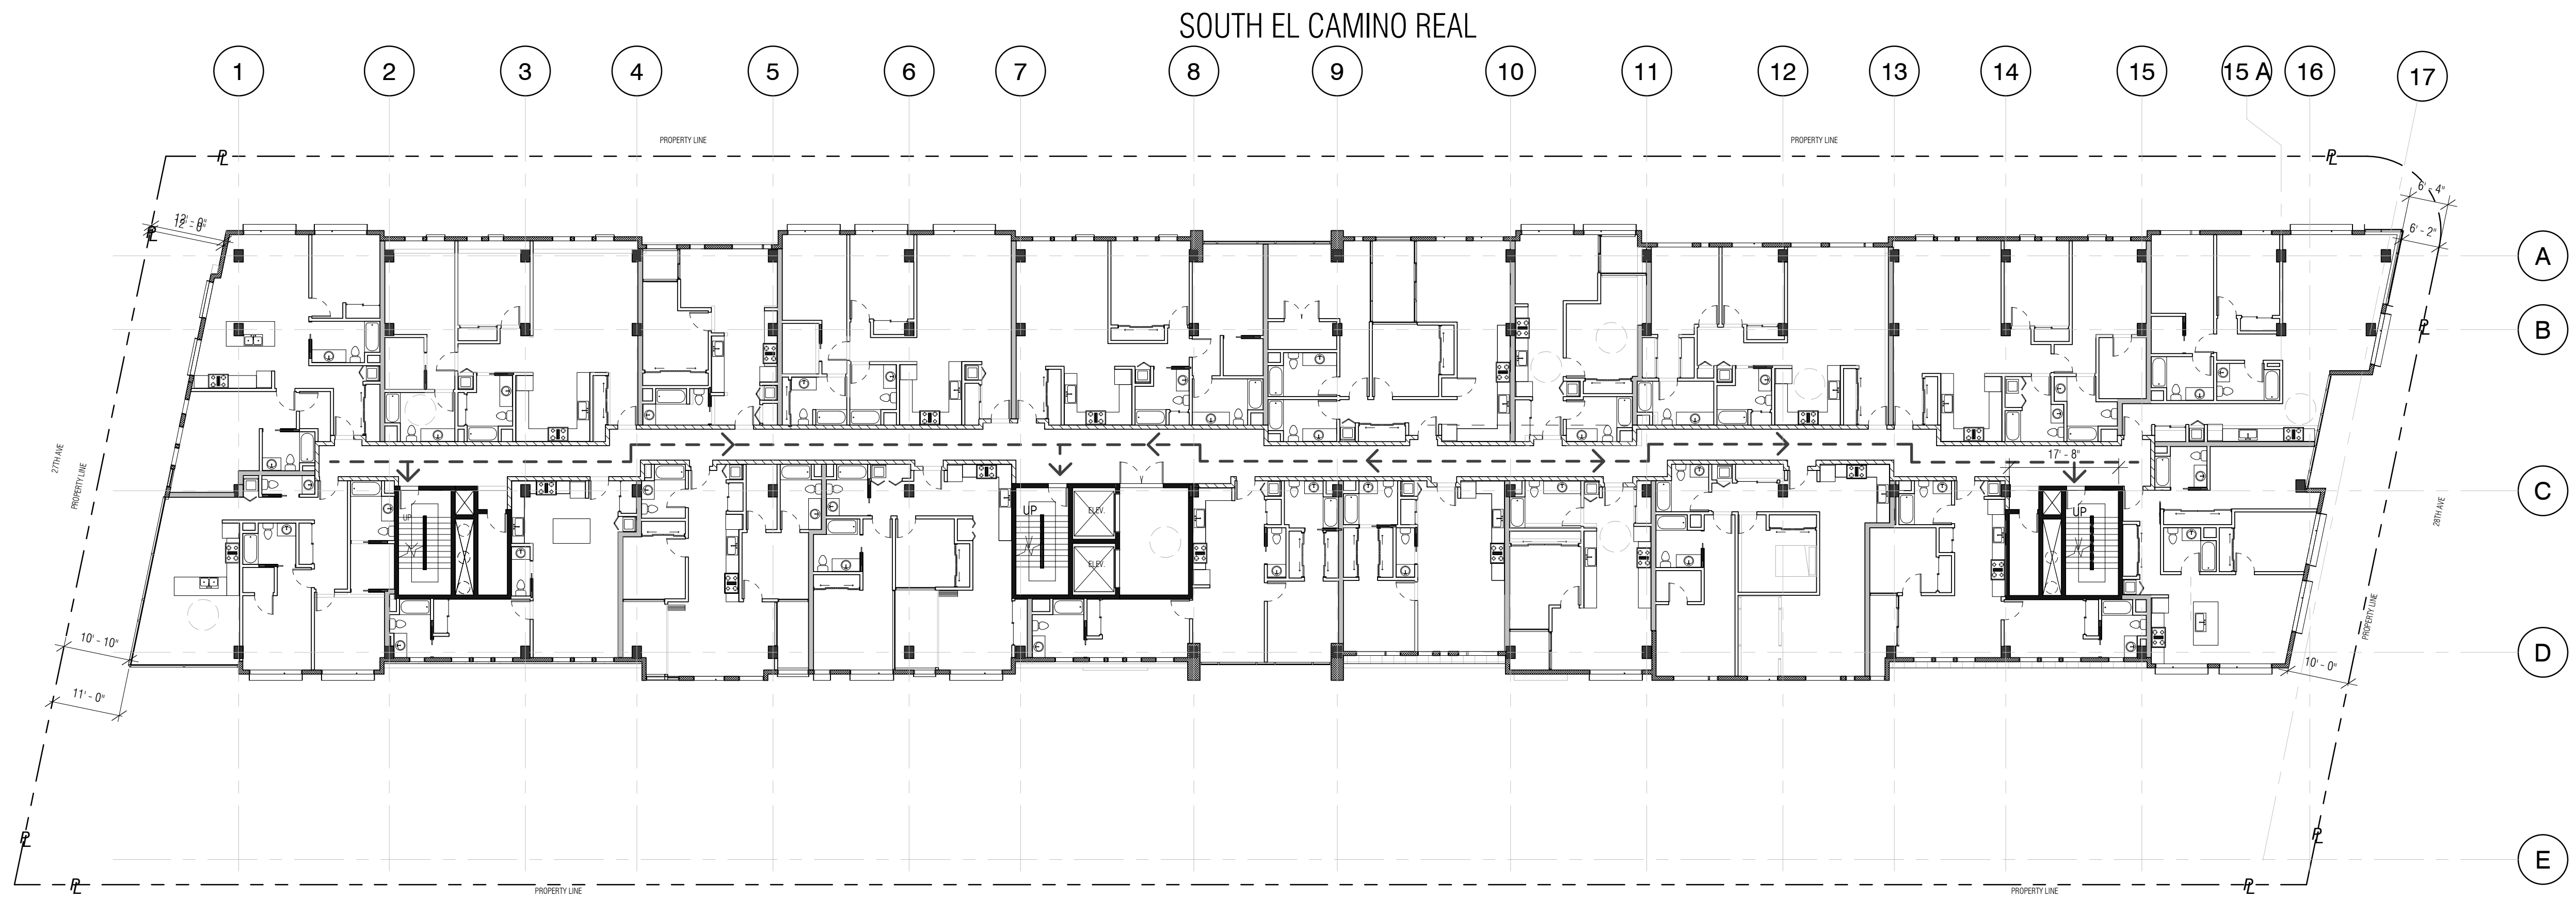

2 Level 3 - Egress
1/16" = 1'-0"

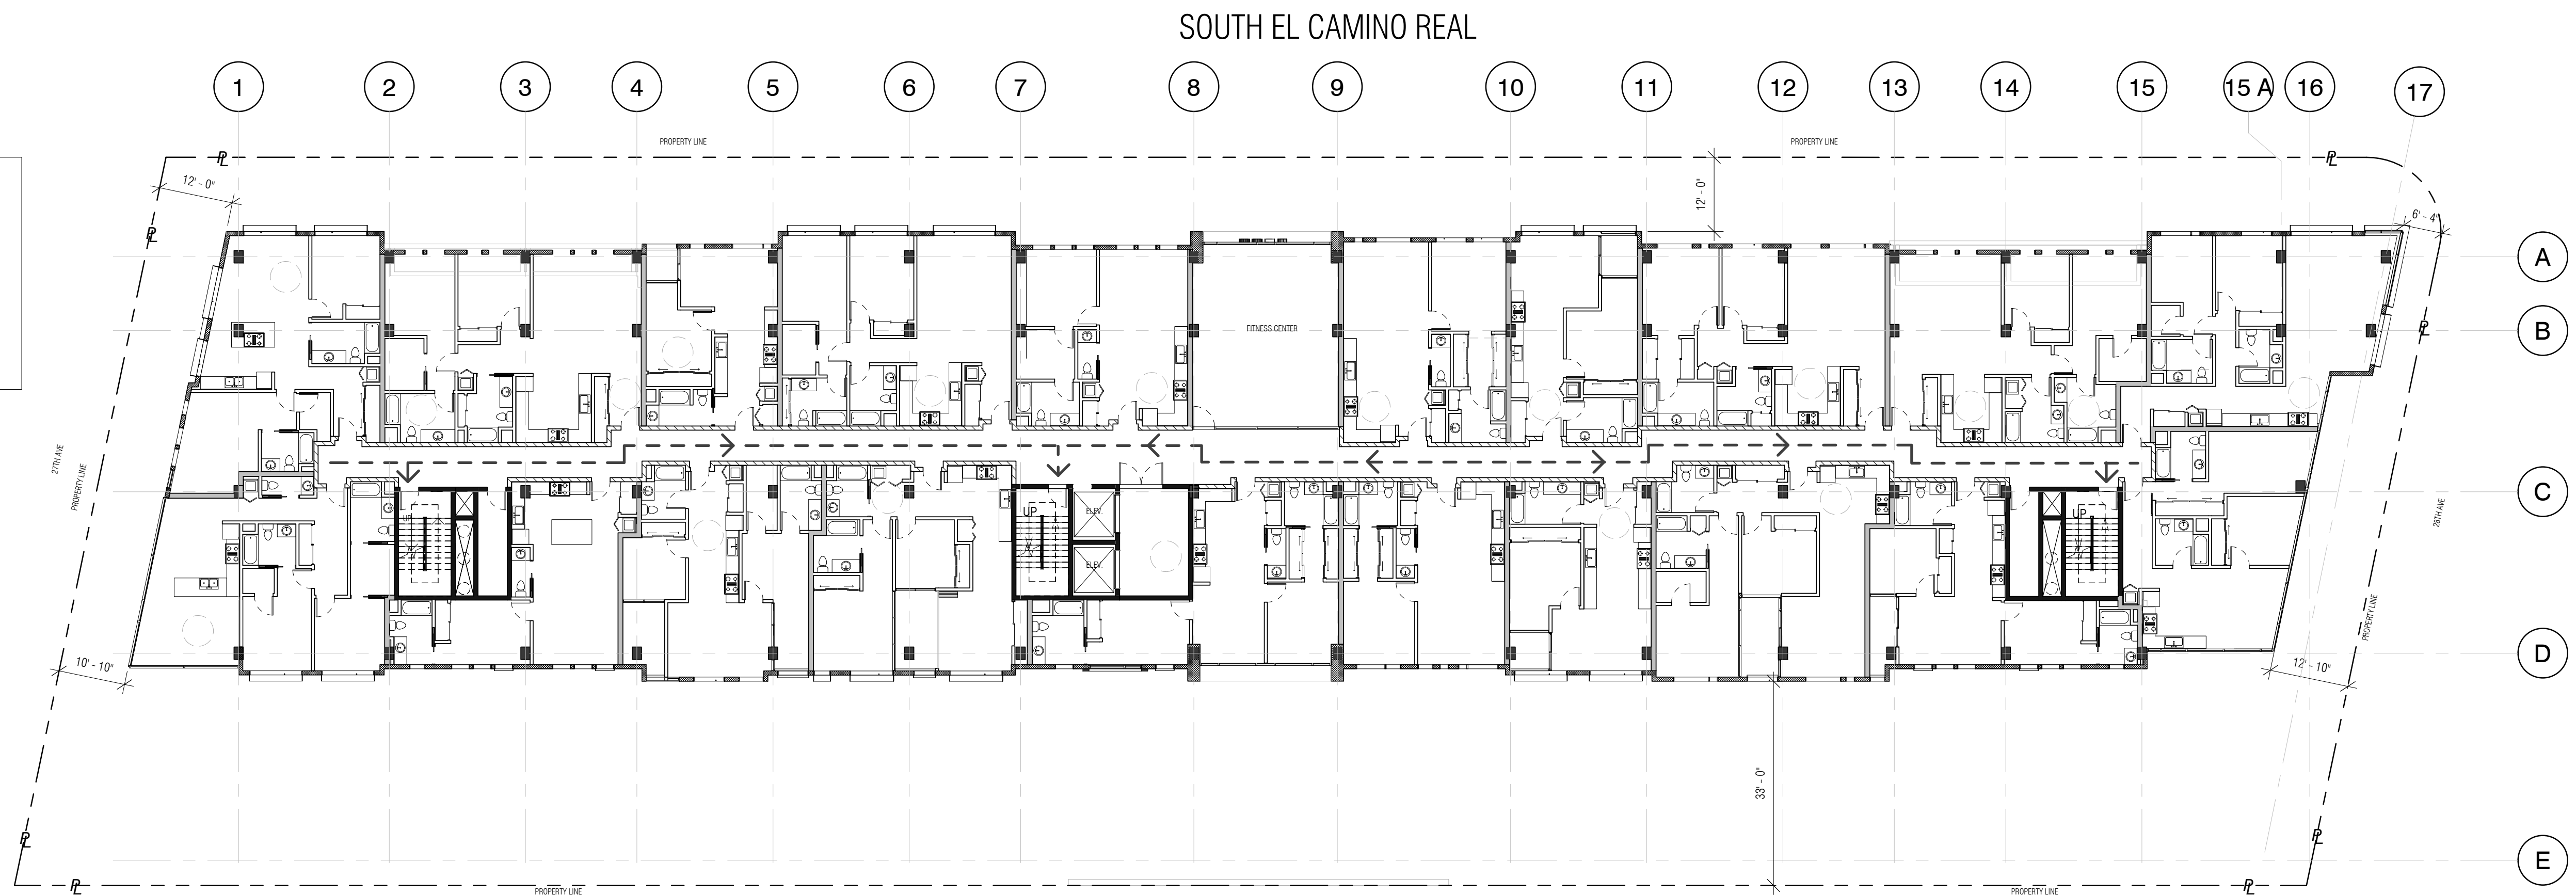

1 Level 2 - Egress
1/16" = 1'-0"



PRINT DATE: 4/28/2016 4:54:20 PM



All drawings and written material appearing herein constitute original and unpublished work of Costa Brown Architecture, Inc. and may not be duplicated without the prior written consent of Costa Brown Architecture, Inc. © 2015.

Date: 04/14/2016

Scale: 1/16" = 1'-0"


Description:

EGRESS PLANS -
LEVEL 2 & 3

Sheet Number:


A-6.2

SOUTH EL CAMINO REAL

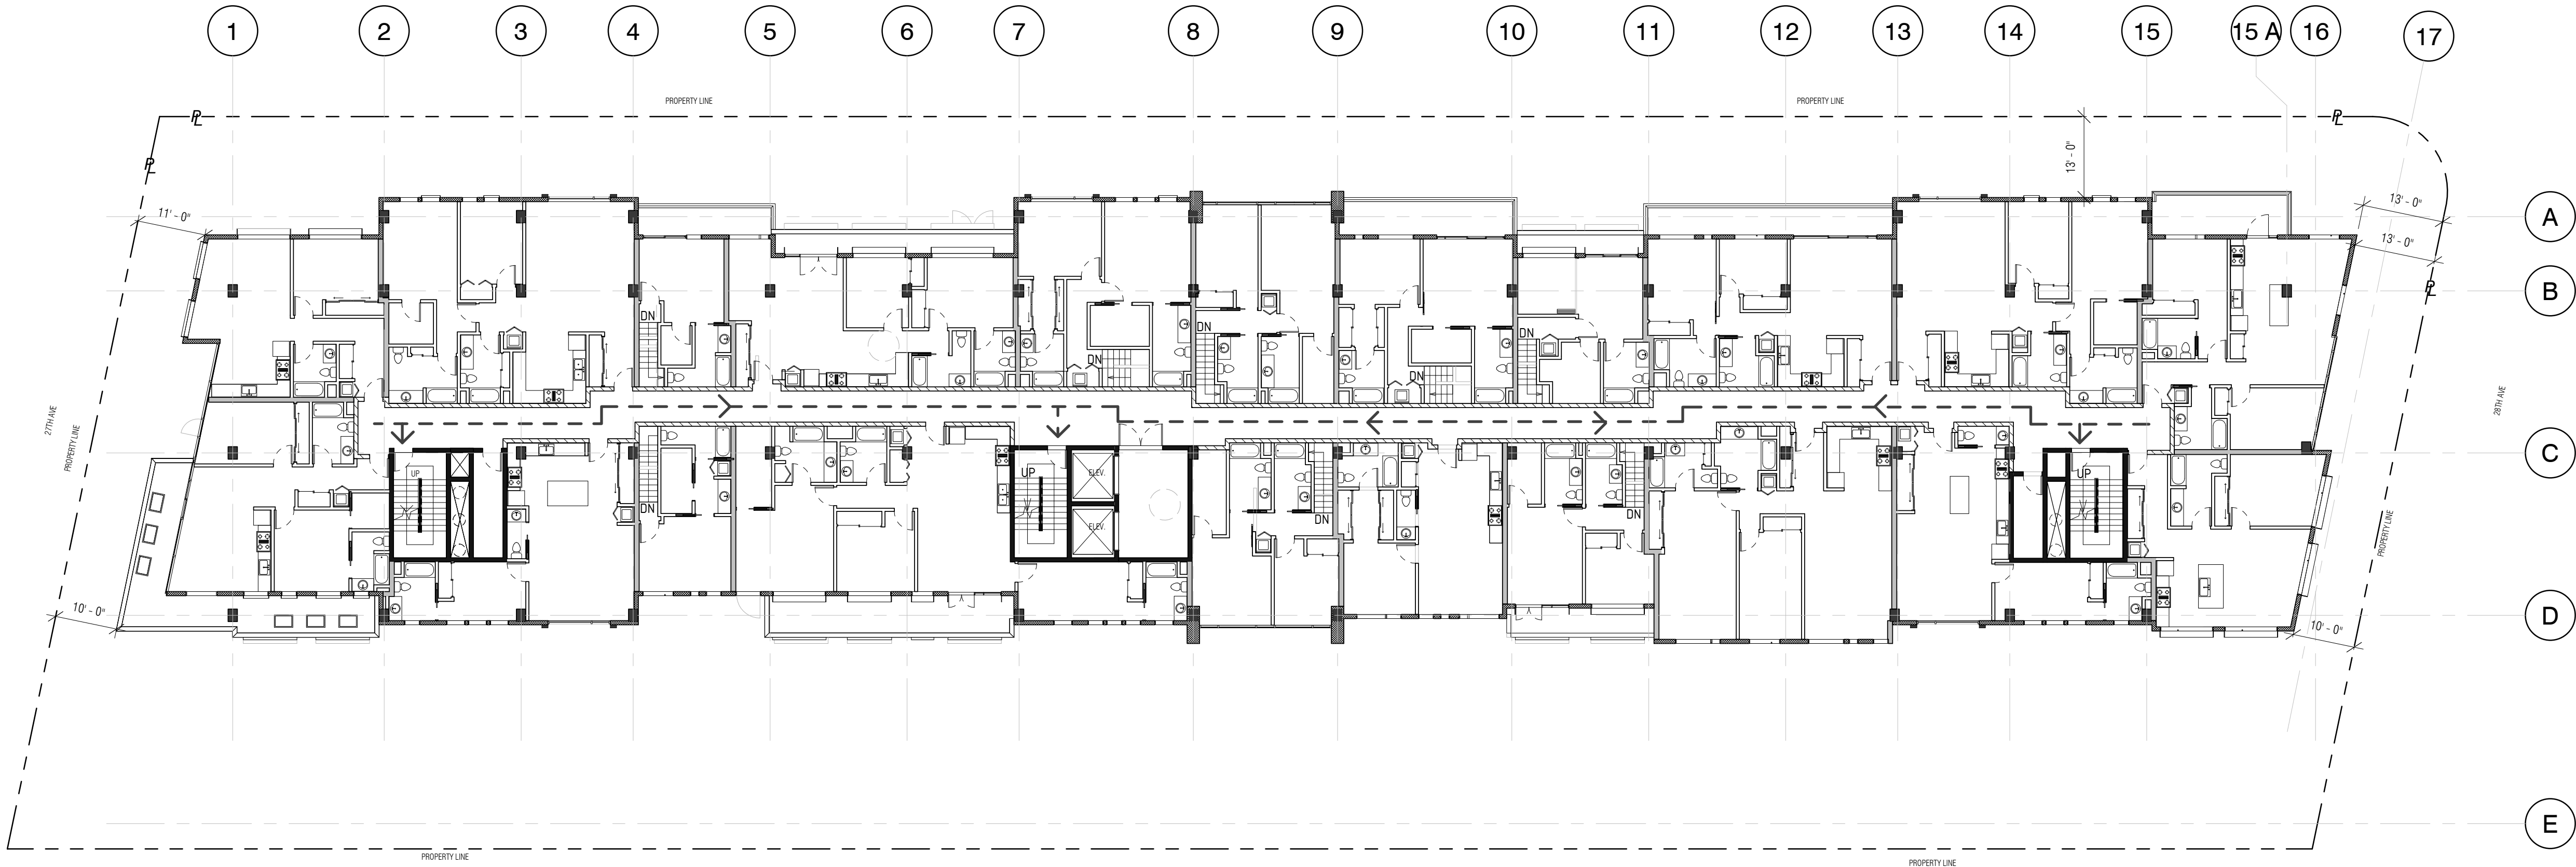

2 Level 5 - Egress
1/16" = 1'-0"

SOUTH EL CAMINO REAL

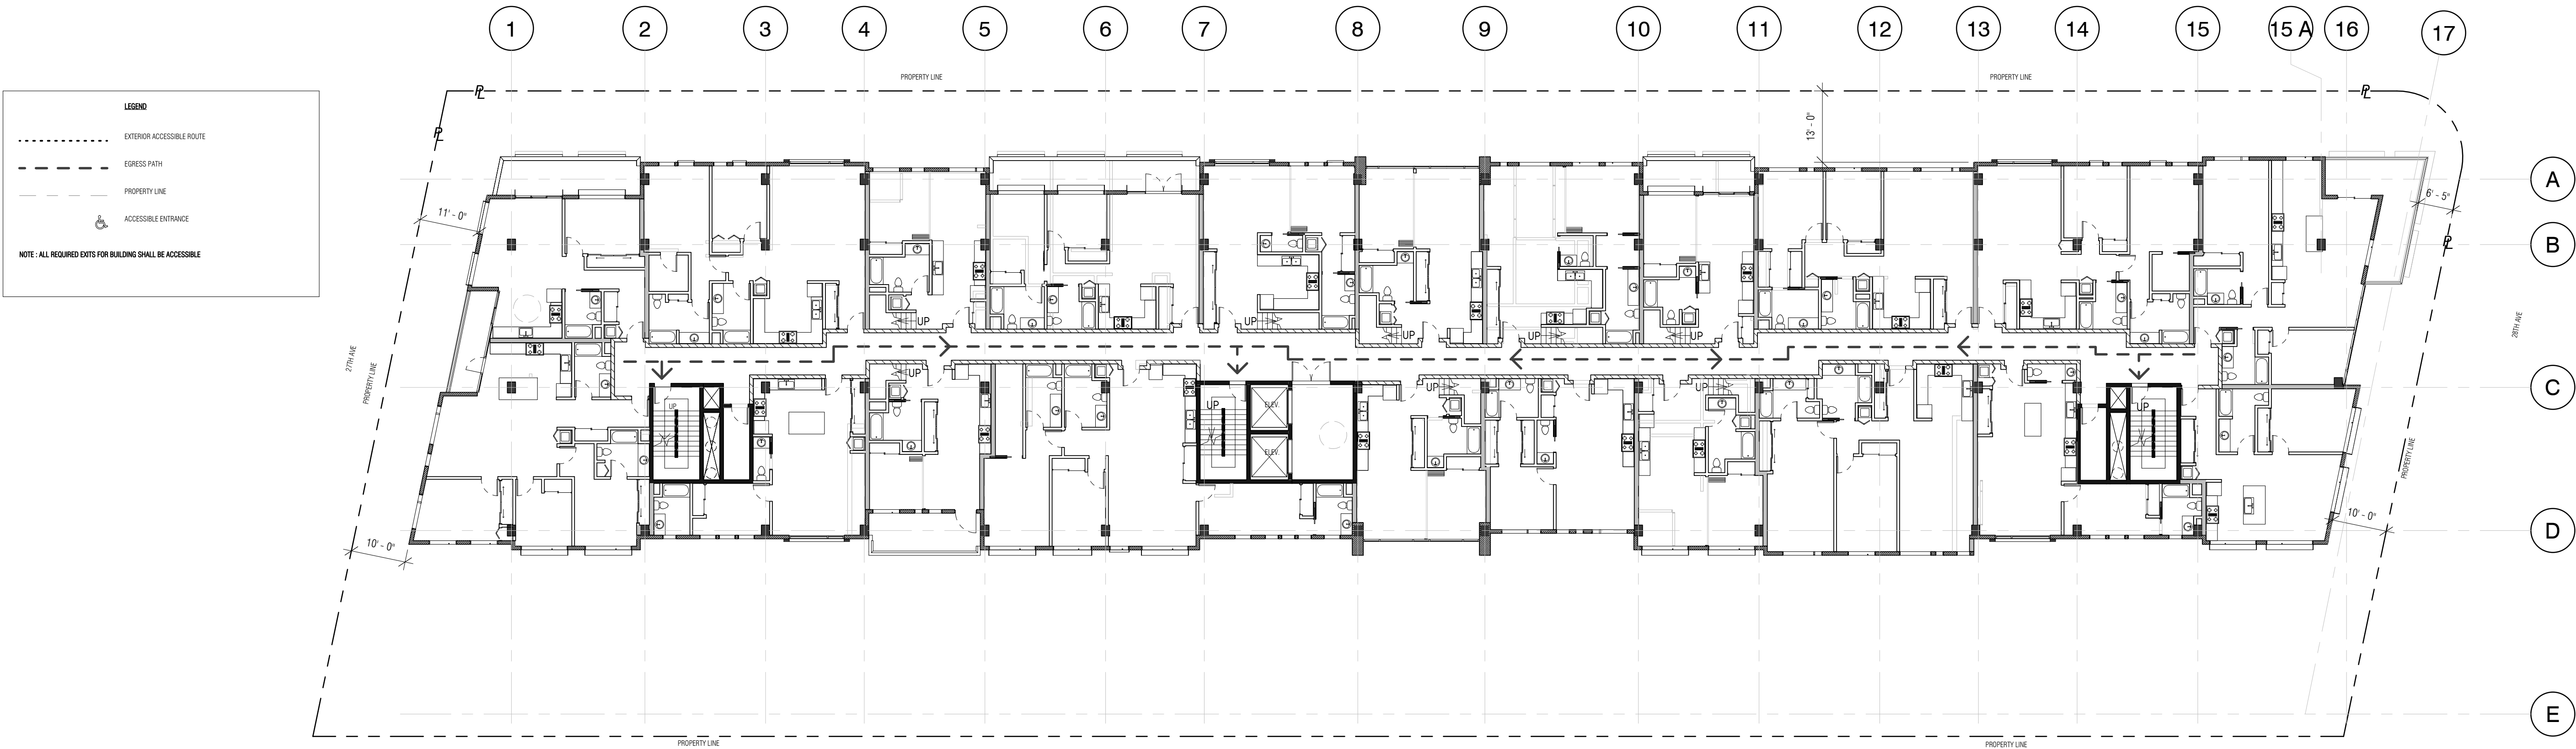

LEGEND

- EXTERIOR ACCESSIBLE ROUTE
- EGRESS PATH
- PROPERTY LINE
- ♿ ACCESSIBLE ENTRANCE

NOTE: ALL REQUIRED EXITS FOR BUILDING SHALL BE ACCESSIBLE

1 Level 4 - Egress
1/16" = 1'-0"



HILLSDALE
TERRACES

2700 SOUTH EL CAMINO REAL
SAN MATEO, CA 94403

Job Number: 13090

No.	Issue	Date
1	Planning Pre-Application	11/27/2013
2	Planning Study Session	01/16/2014
3	Planning Formal Application	04/02/2015
4	Response To Plan Check	12/17/2015
5	Response To Plan Check	04/14/2016

PRINT DATE: 4/28/2016 4:54:27 PM



All drawings and written material appearing herein constitute original and unreplicated work of Costa Brown Architecture, Inc. and may not be duplicated without the prior written consent of Costa Brown Architecture, Inc. © 2015.

Date: 04/14/2016

Scale: 1/16" = 1'-0"

Description:
EGRESS PLANS -
LEVEL 4 & 5

Sheet Number:

A-6.3

HILLSDALE
TERRACES

2700 SOUTH EL CAMINO REAL
SAN MATEO, CA 94403

Job Number: 13090

No.	Issue	Date
1	Planning Pre-Application	11/27/2013
2	Planning Study Session	01/16/2014
3	Planning Formal Application	04/02/2015
4	Response To Plan Check	12/17/2015
5	Response To Plan Check	04/14/2016

