

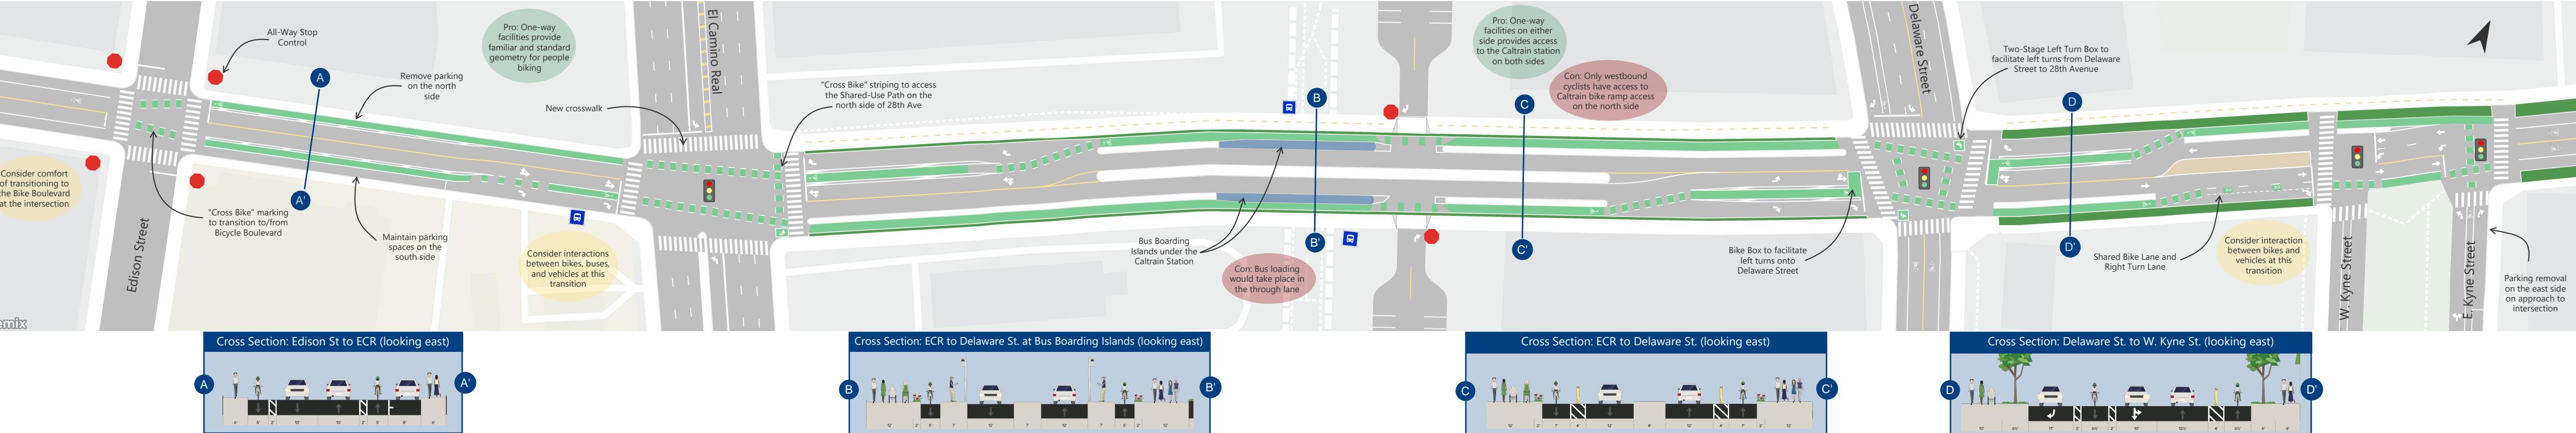
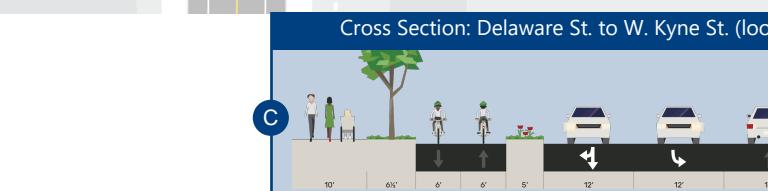
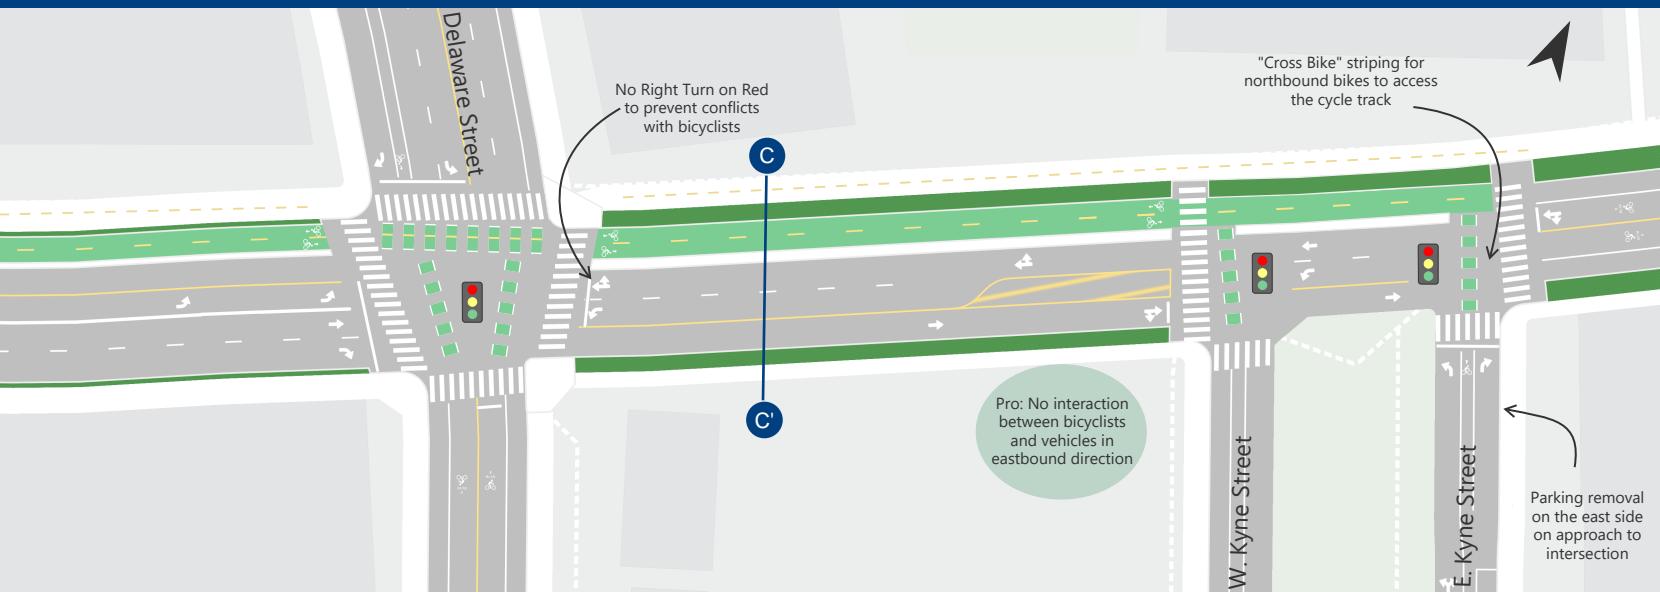


Note: Green bike lane paint is for presentation purposes only. More detailed design study required.

## ALTERNATIVE A: ONE-WAY BICYCLE FACILITIES

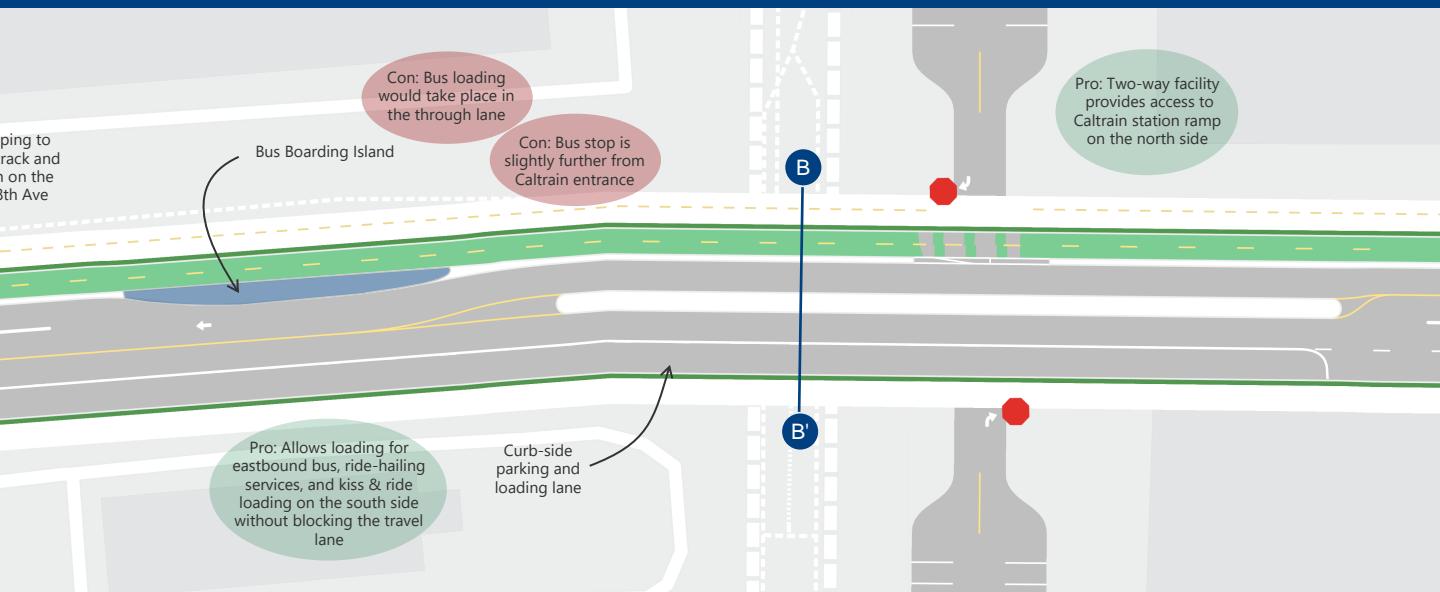

Note: Green bike lane paint is for presentation purposes only. More detailed design study required.

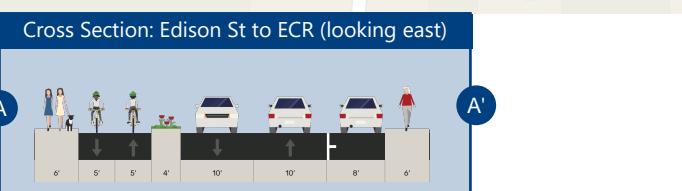

Note: Green bike lane paint is for presentation purposes only. More detailed design study required.

## ALTERNATIVE C: ONE-WAY BICYCLE FACILITIES WITH PRIORITY FOR PEDESTRIANS AT SIGNALS

