


Hillsdale Boulevard & Alameda de las Pulgas Traffic Signal Project


Pedestrian Enhancement Concep

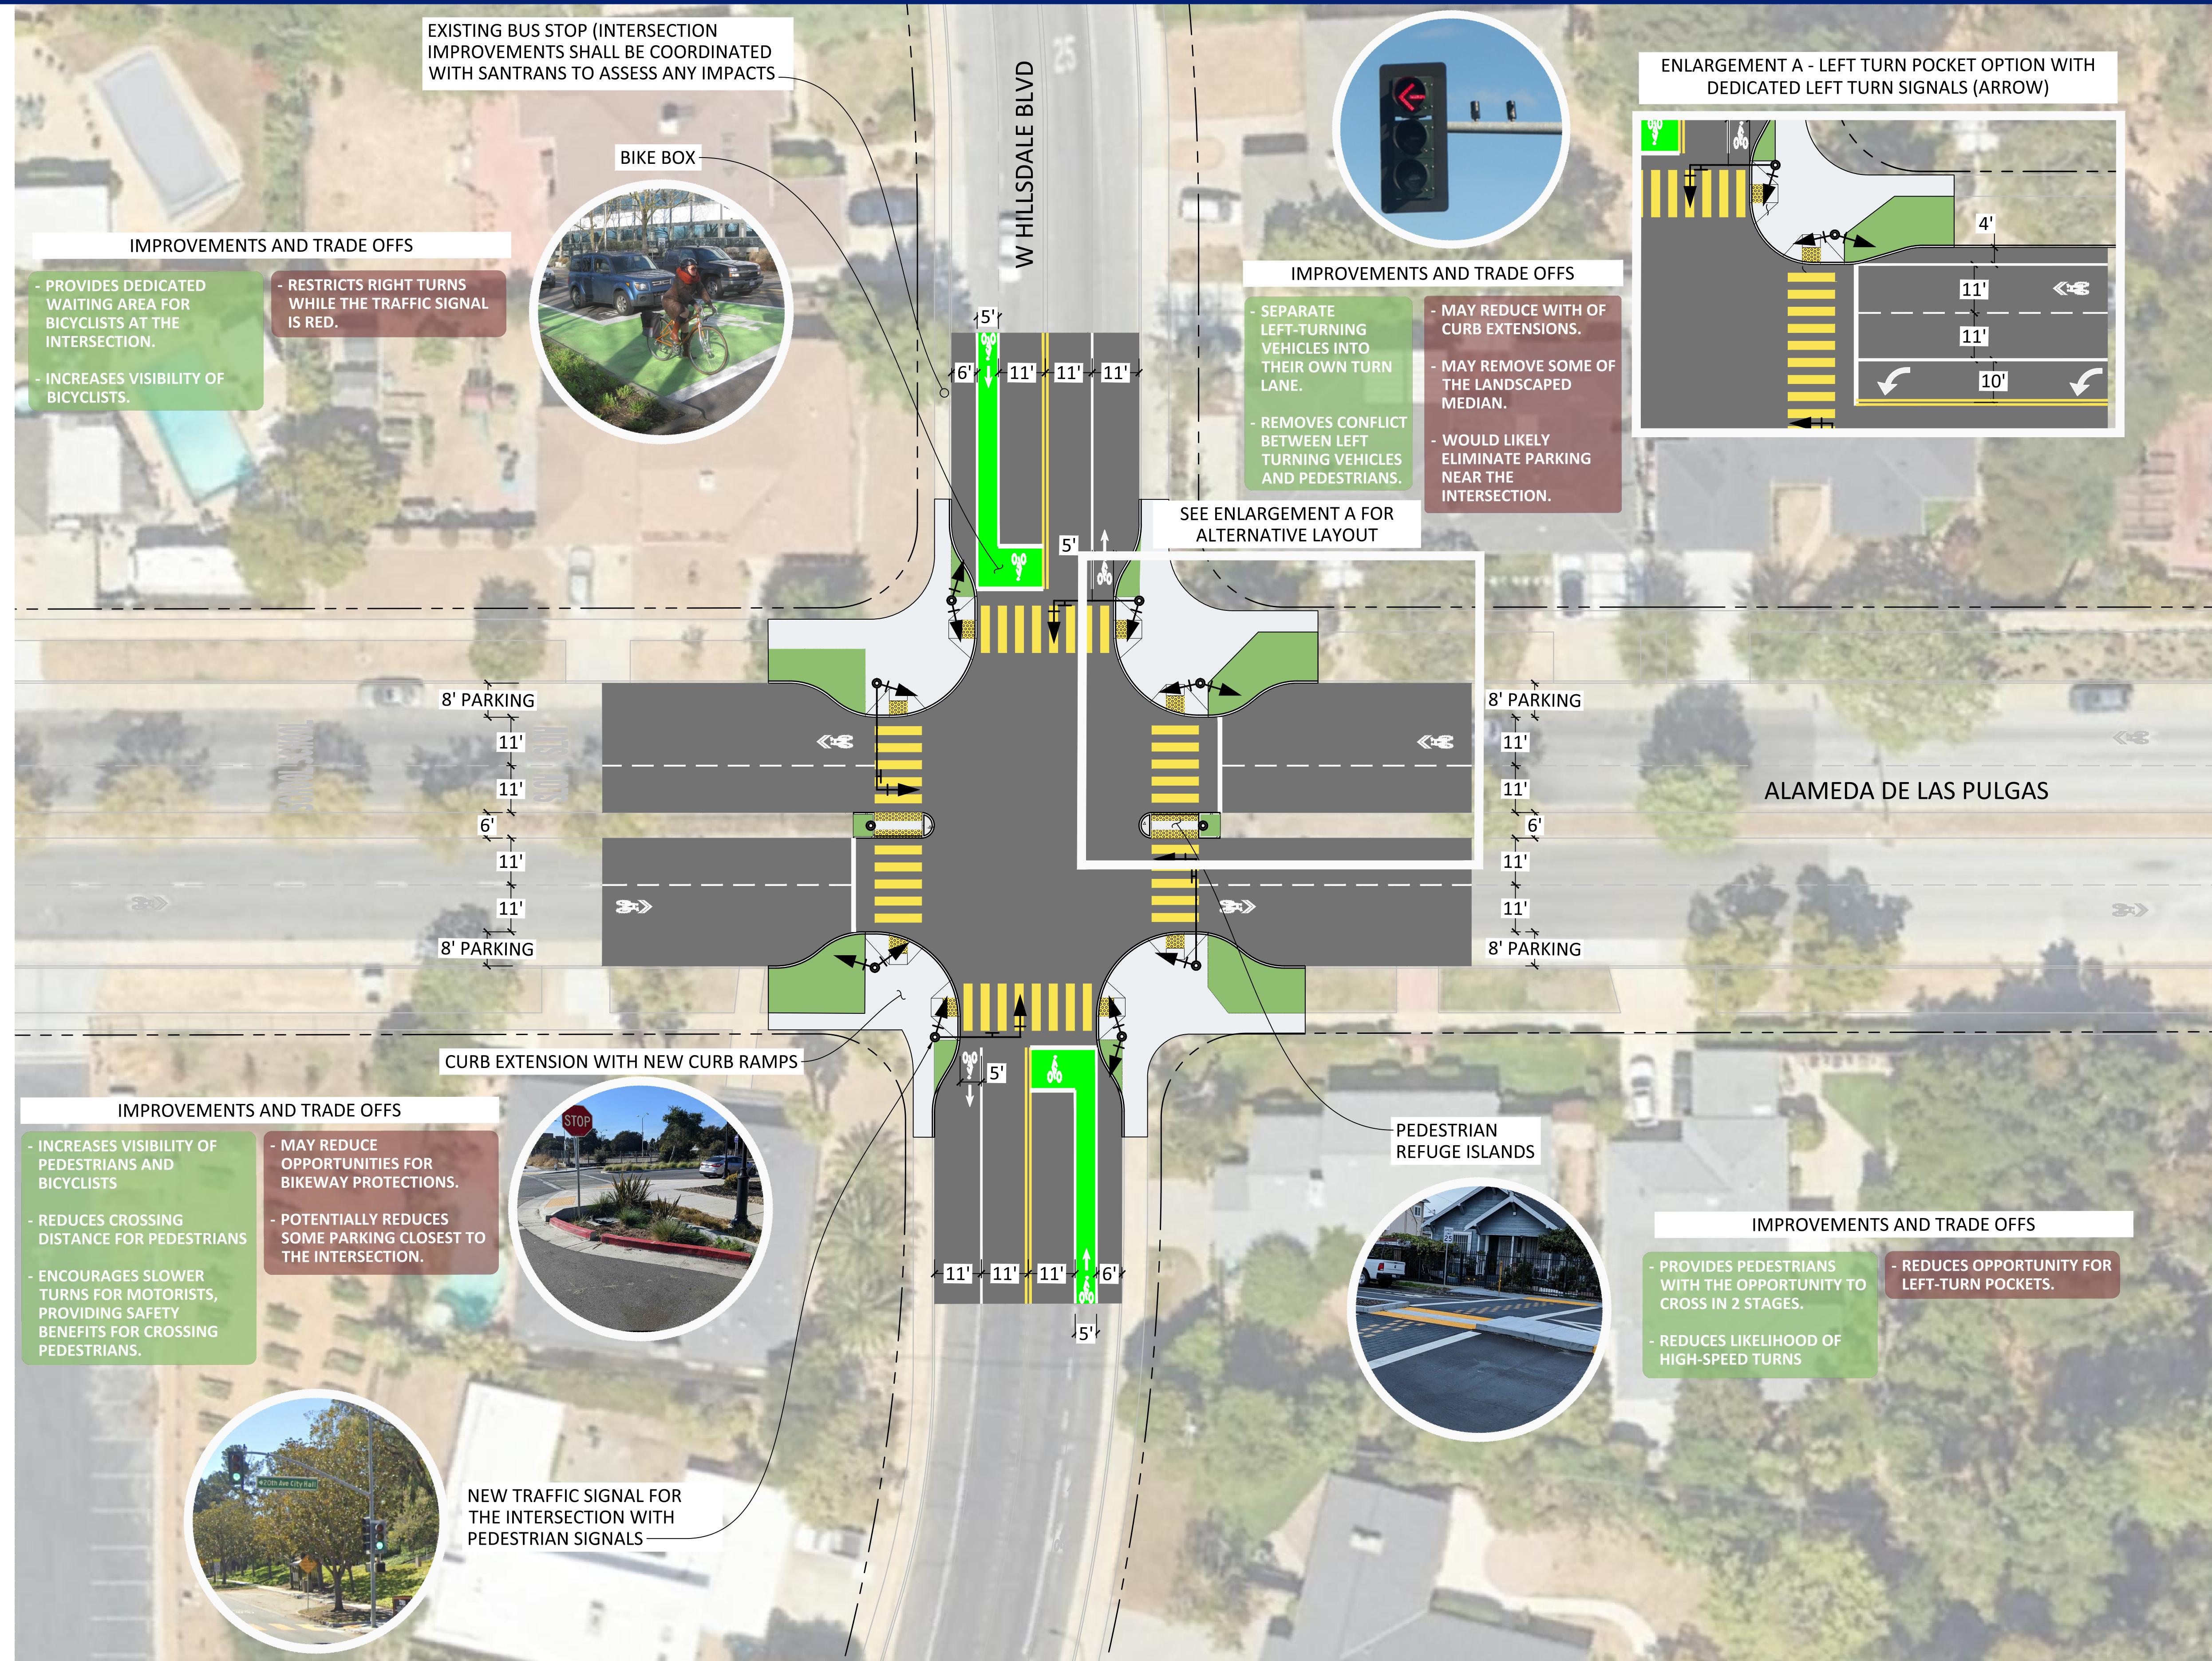

NOTES:


NOTES:

- CONCEPTUAL, NOT FOR CONSTRUCTION
- TRAFFIC SIGNAL EQUIPMENT AND LOCATIONS ARE SHOWN FOR PRESENTATION PURPOSES ONLY. MORE DETAILED DESIGN STUDY REQUIRED.
- GREEN BIKE LANE PAINT IS SHOWN FOR PRESENTATION PURPOSES ONLY. MORE DETAILED DESIGN STUDY REQUIRED.

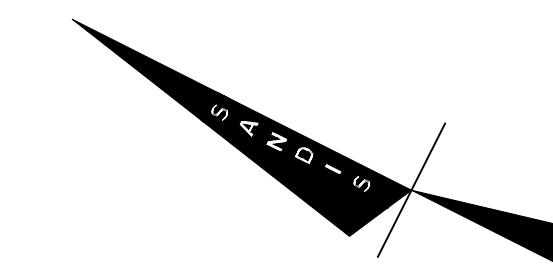


0' 4' 10' 20'

1 INCH = 20 FT

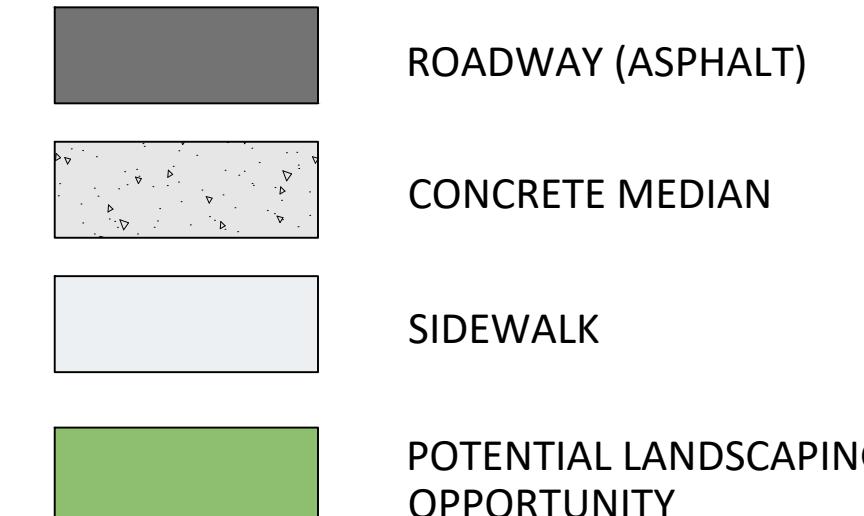

Hillsdale Boulevard & Alameda de las Pulgas Traffic Signal Project

Protected Intersection Concept

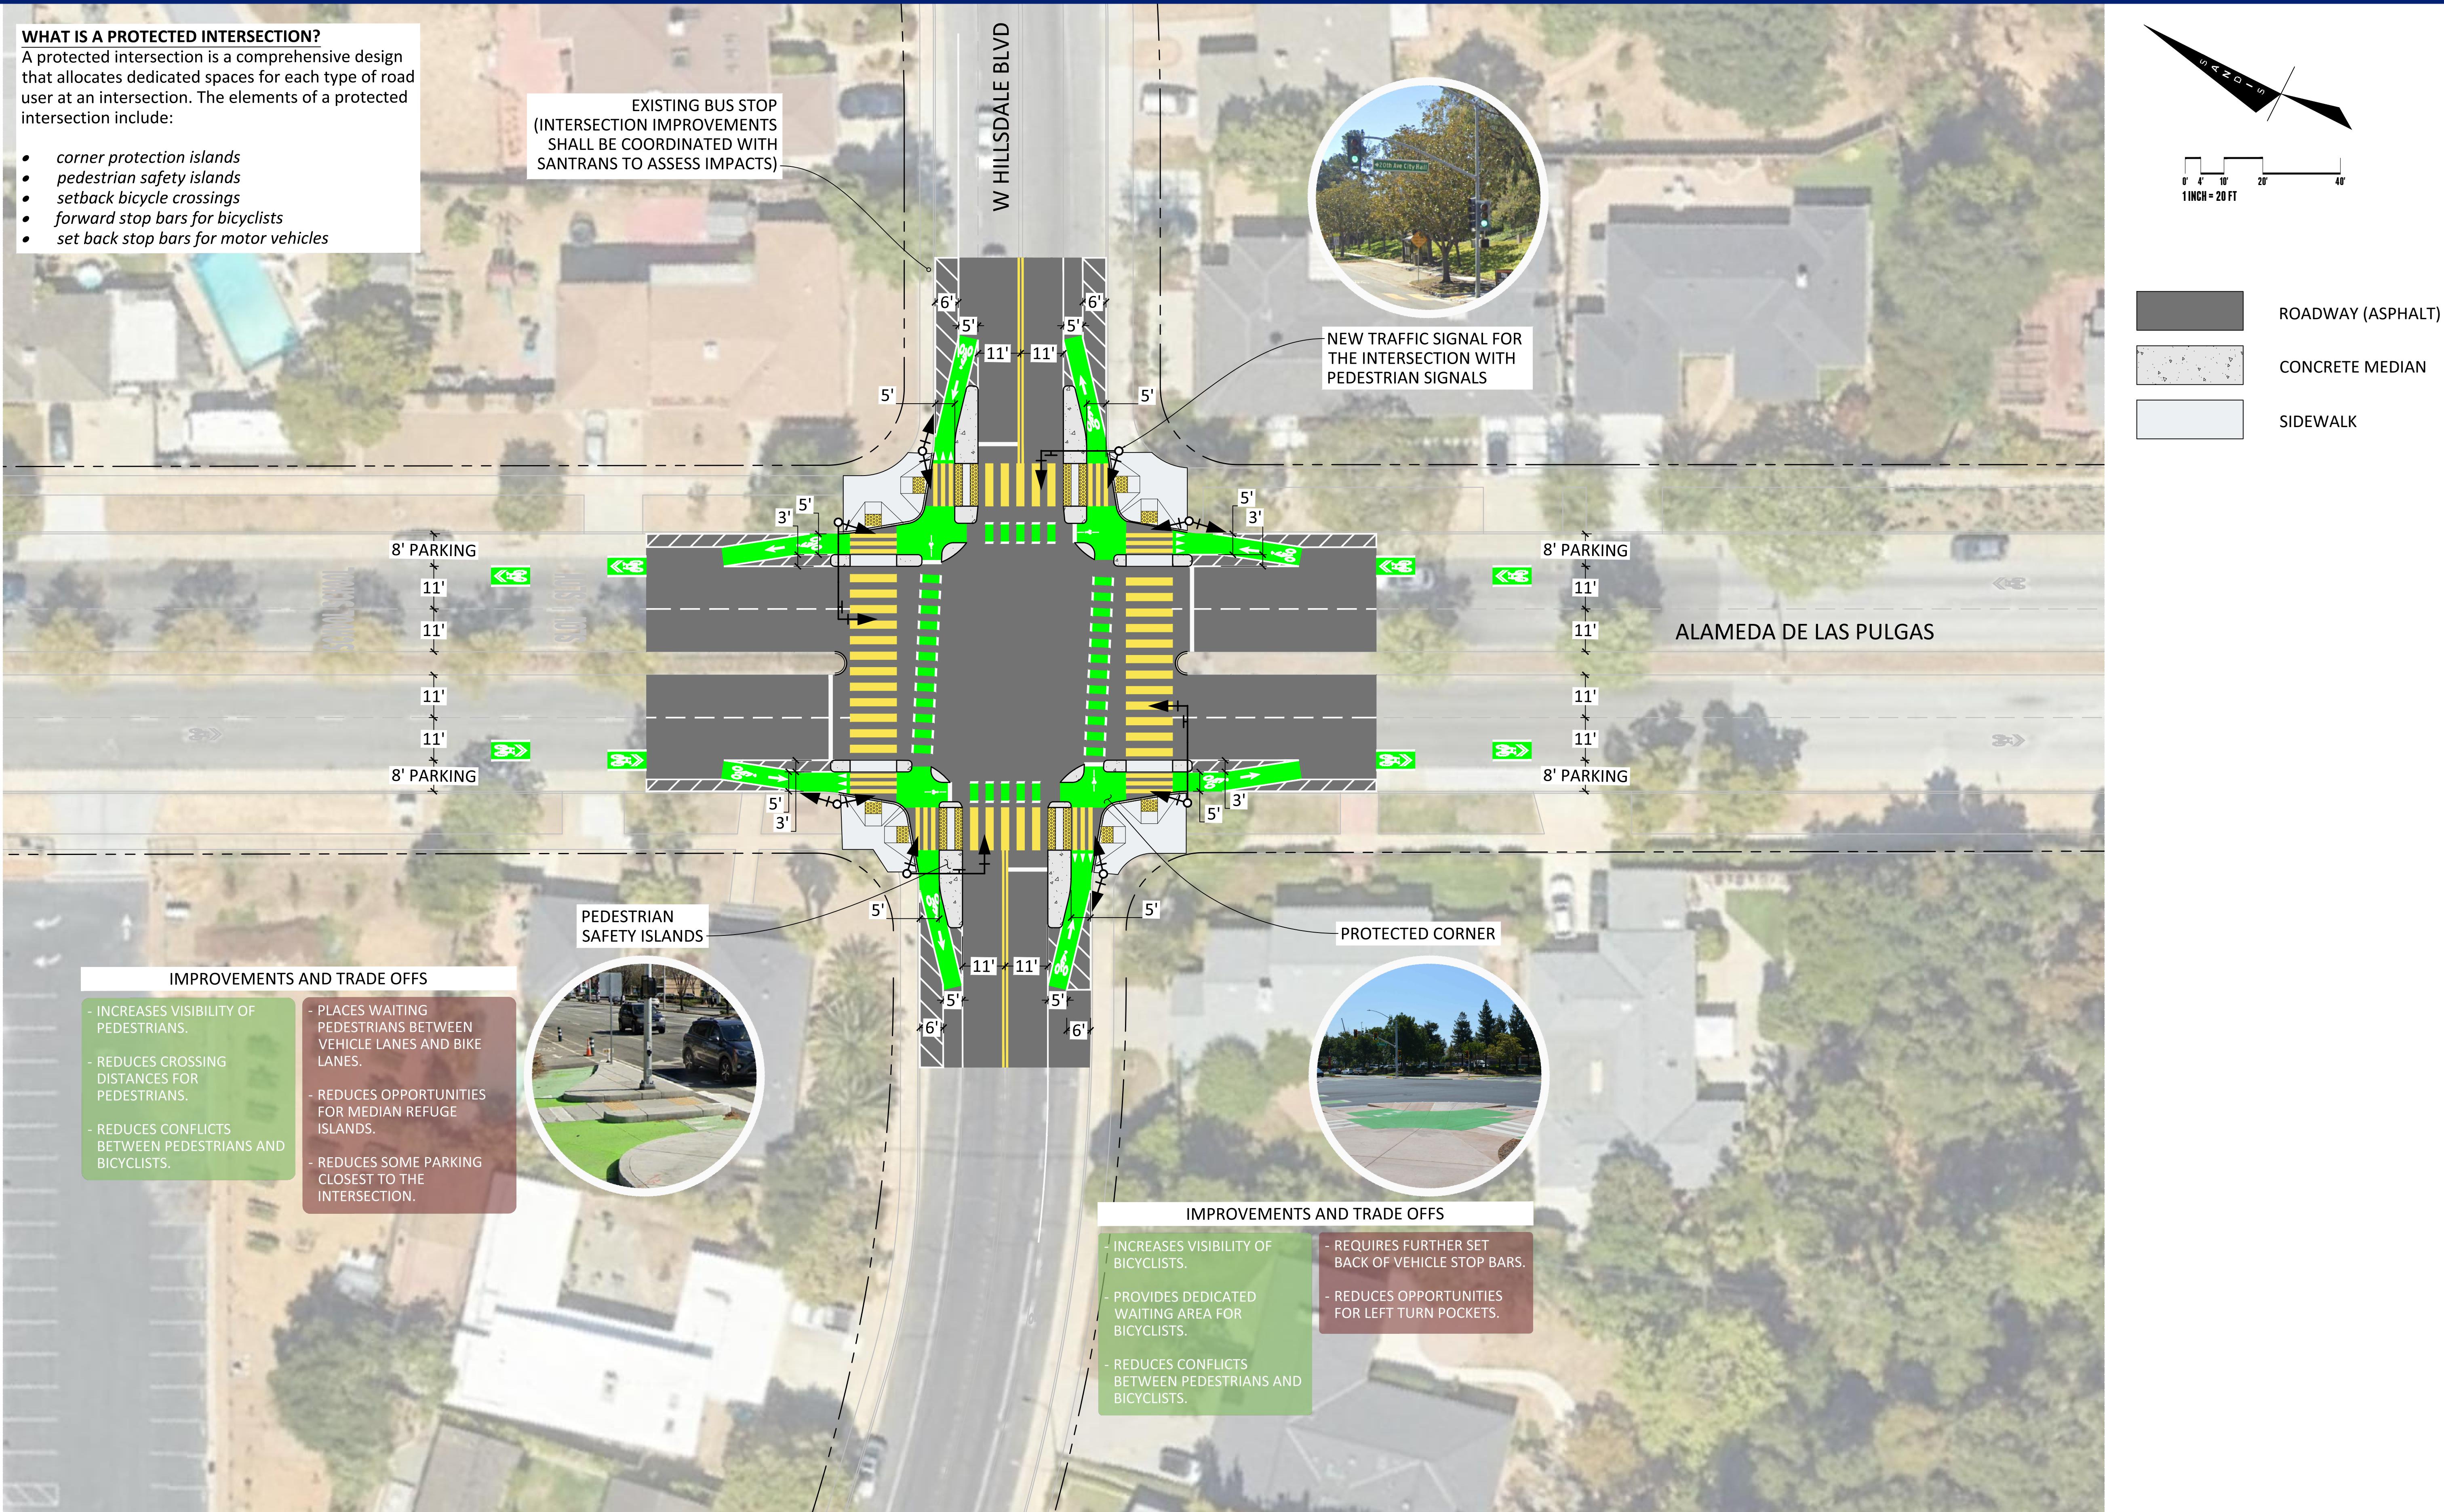

NOTES:

- CONCEPTUAL, NOT FOR CONSTRUCTION
- TRAFFIC SIGNAL EQUIPMENT AND LOCATIONS ARE SHOWN FOR PRESENTATION PURPOSES ONLY. MORE DETAILED DESIGN STUDY REQUIRED.
- GREEN BIKE LANE PAINT IS SHOWN FOR PRESENTATION PURPOSES ONLY. MORE DETAILED DESIGN STUDY REQUIRED.