


TREE PROTECTION/DISPOSITION NOTES

1. See Tree Disposition Plan for trees to be removed and to remain.
2. Refer to Arborist Report for additional tree protection requirements, disposition notes, and recommendations.
3. All Potential Nesting Substrates (e.g., bushes, trees, grasses, and other vegetation) that are planned to be removed for the project shall be removed between September 1st to January 31st.

LEGEND

- Existing Tree to Remain
- ✗ Existing Tree to Remove
- ▨ Area of Manual Excavation
- Tree Protection Fence
- ▨ TPZ (Tree Protection Zone)

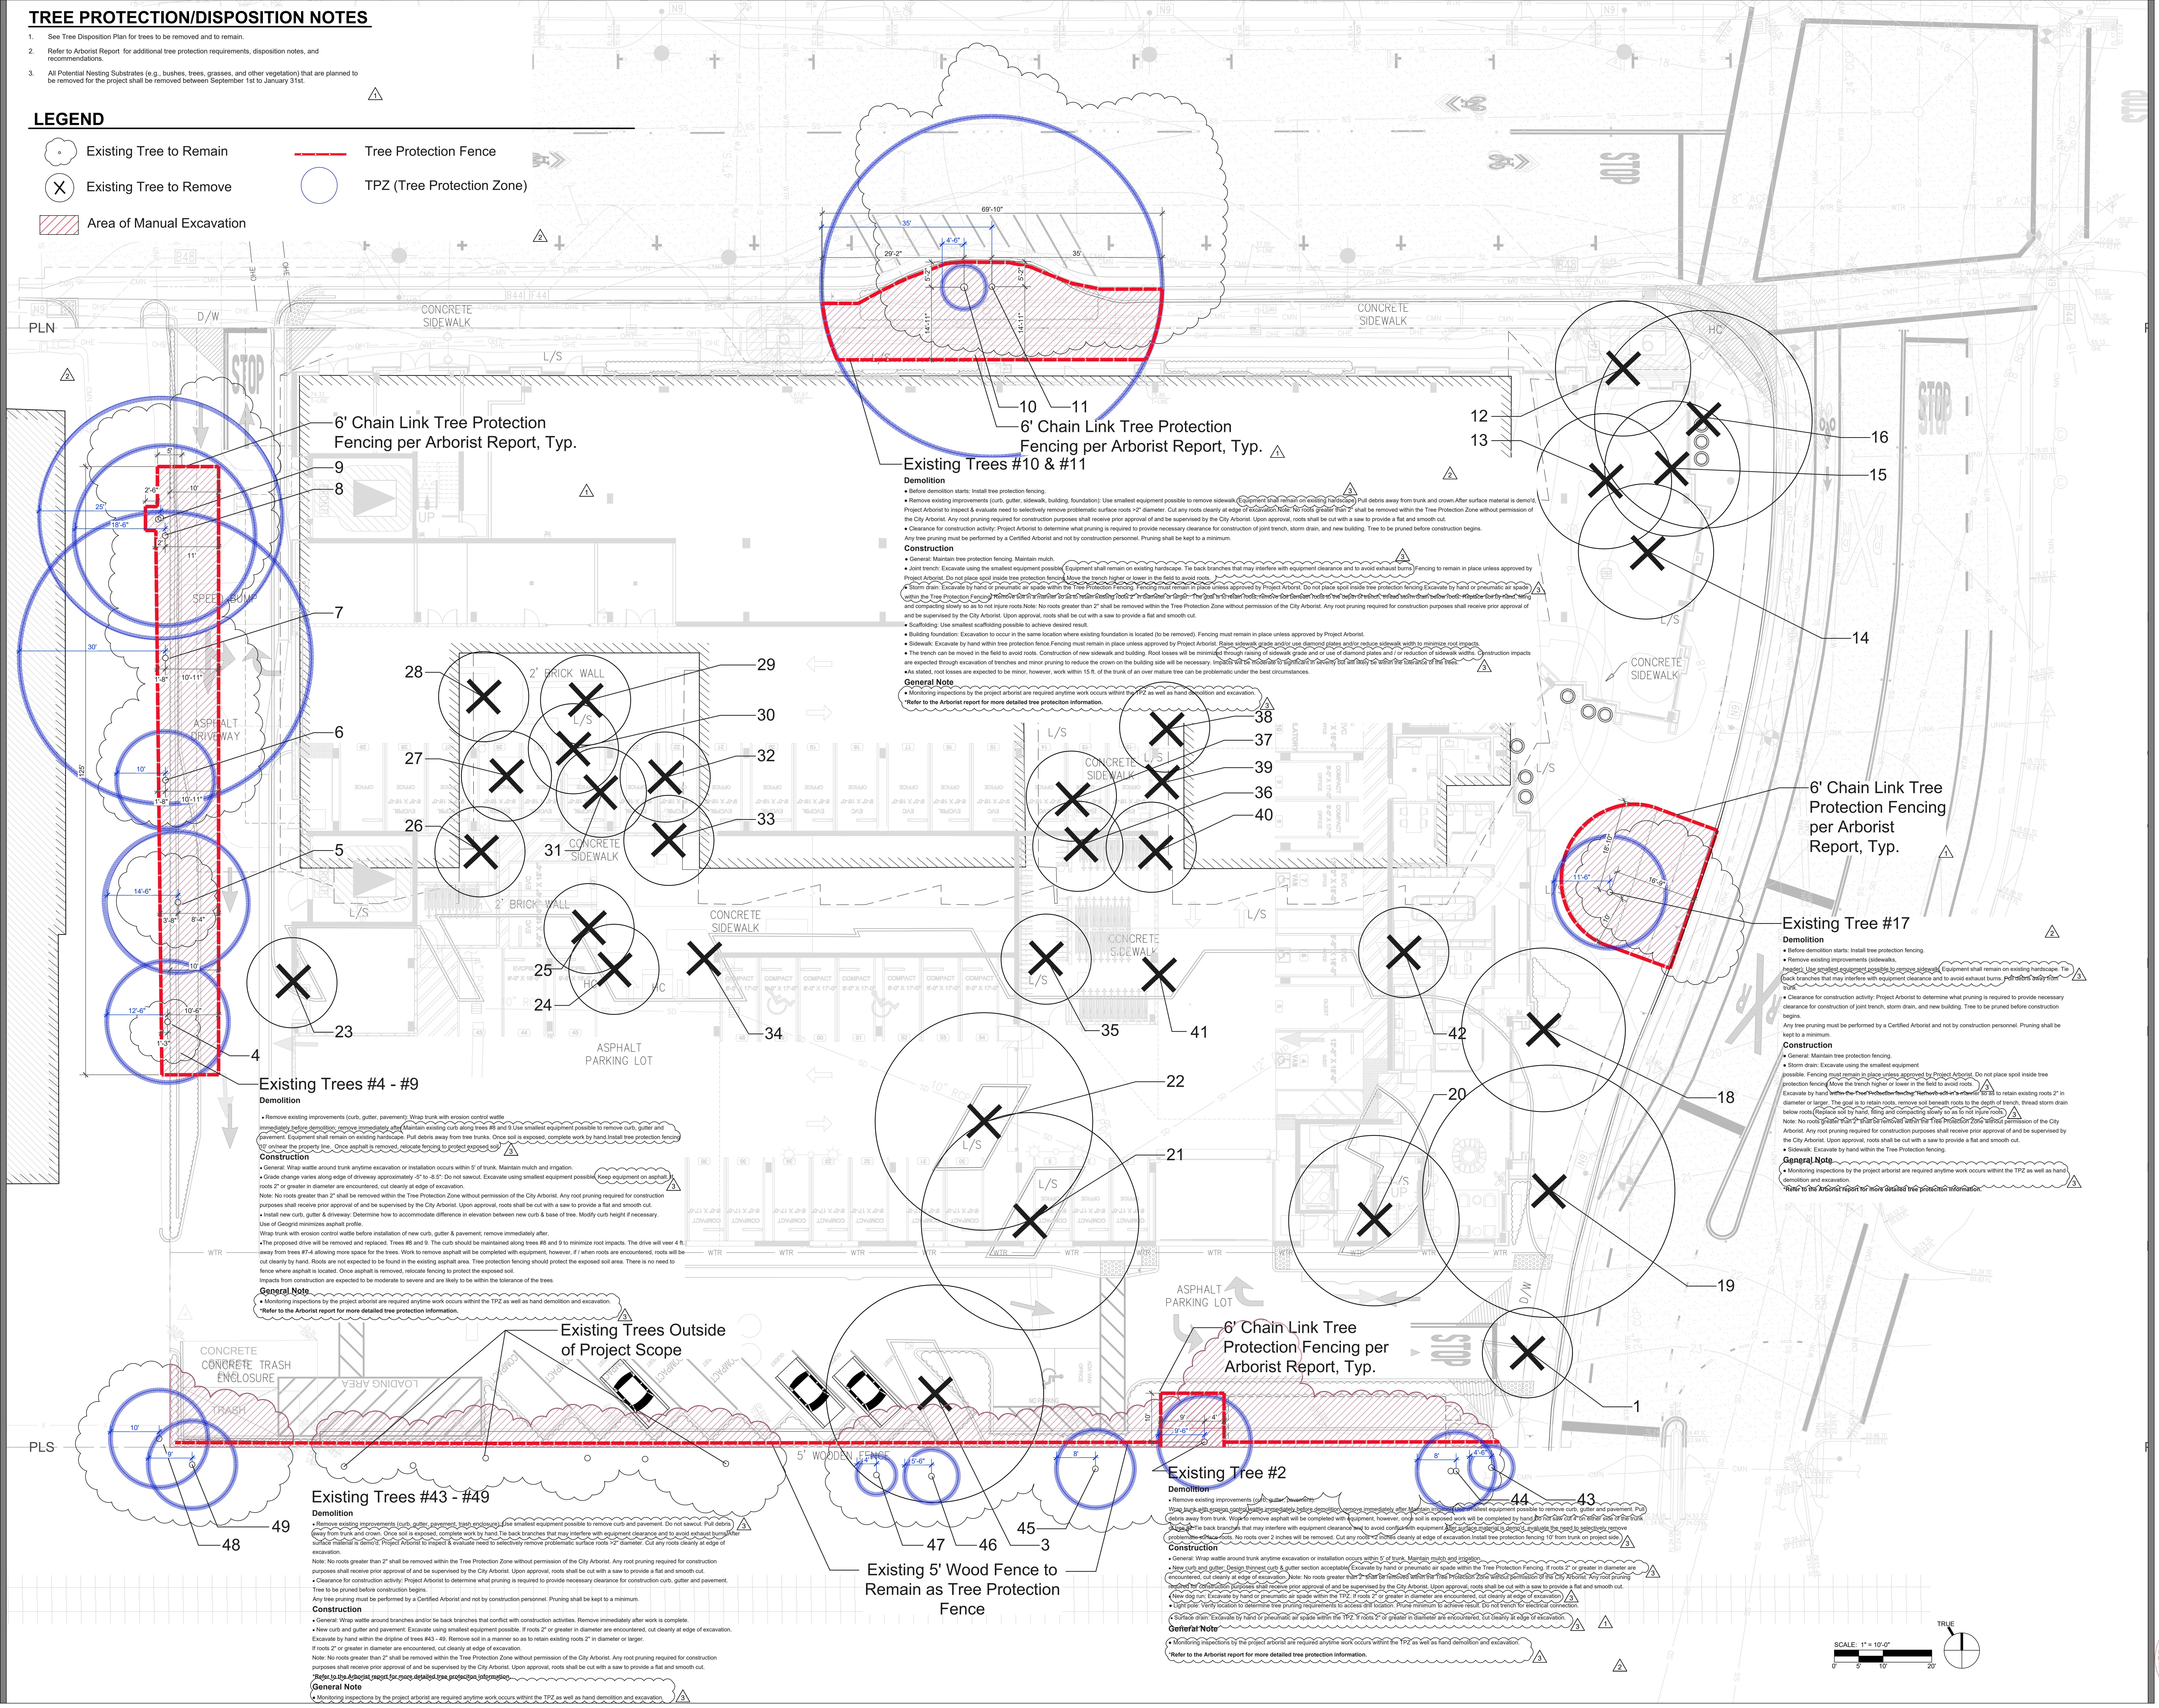

477 9TH AVE

MIXED-USE
DEVELOPMENT

REV ISSUE DATE
50% DO 02/21/2023
100% DO 06/16/2023
50% CD 11/10/2023
60% PROG SET 01/19/2024
75% CD GMP 02/22/2024
PERMIT 02/22/2024
1 PC RESPONSE 1 02/26/2024
2 PC RESPONSE 2 07/26/2024
3 PC RESPONSE 3 10/24/2024

LENTED LANDSCAPE ARCHITECTURE
STATE OF CALIFORNIA
STAMP
ALL DRAWING AND WRITTEN MATERIAL
APPEARING HEREIN CONSTITUTE ORIGINAL
WORK OF THE ARCHITECT. THEY MAY NOT
BE COPIED OR DISCLOSED WITHOUT THE
WRITTEN CONSENT OF THE ARCHITECT.

TREE
PROTECTION
PLAN
SHEET TITLE: 477 9TH AVE
PROJ. # 2139 DRAWN BY: XX
SHEET SIZE: 36 x 48
TRUE
SCALE: 1" = 10'-0"
MONITORING BY THE PROJECT ARBORIST ARE REQUIRED ANYTIME WORK OCCURS WITHIN THE TPZ AS WELL AS HAND DEMOLITION AND EXCAVATION.
Refer to the Arborist report for more detailed tree protection information.

L7.1

3DE
ARCHITECTURE
950 HOWARD STREET
SAN FRANCISCO
CA 94103
P (415) 677-9956
CLIENT
THE MARTIN GROUP
1070 HOWARD STREET, SUITE 745
OAKLAND, CA 94612
P (415) 429-6044
CONSULTANT
THE GUZZARDI
PARTNERSHIP, INC.
Landscape Architects/Planners
Per 5, The Embarcadero, Suite 115
San Francisco, CA 94111 | www.tgp-inc.com