


Delaware Street Safe Routes To School Project

Proposed Design

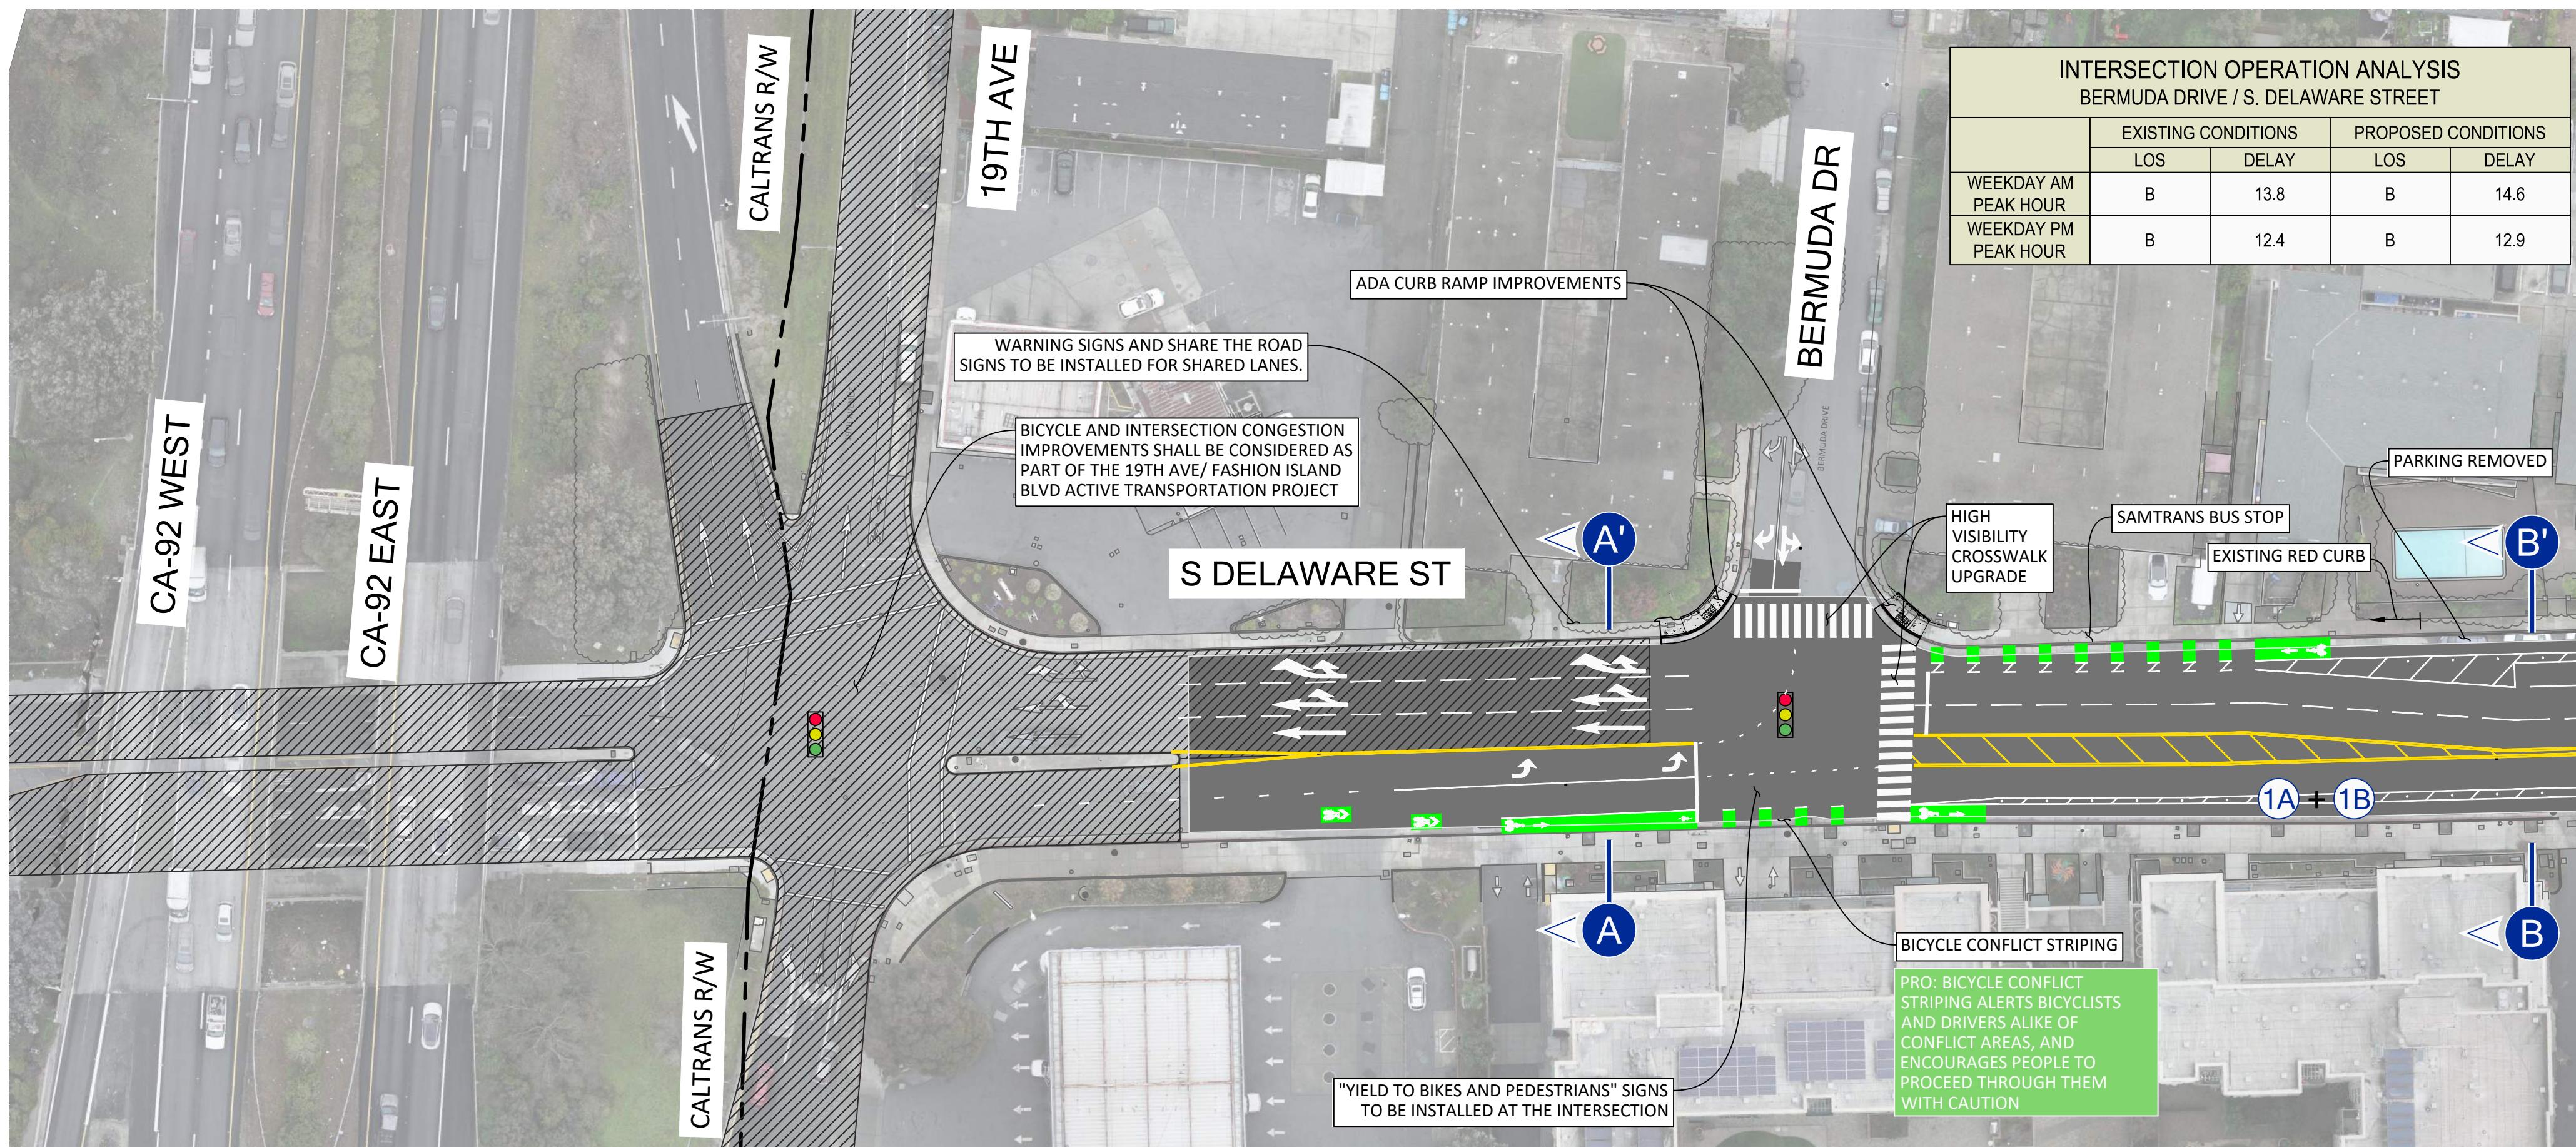

MATCHLINE - SEE SHEET EX-2

DESIGN FEATURES INCORPORATED FROM COMMUNITY FEEDBACK

K71 DELINEATORS




①A FLEXIBLE DELINEATORS




①B BIKE LANE STRIPING

S. DELAWARE ST - 19TH AVE TO BERMUDA DR

EXISTING

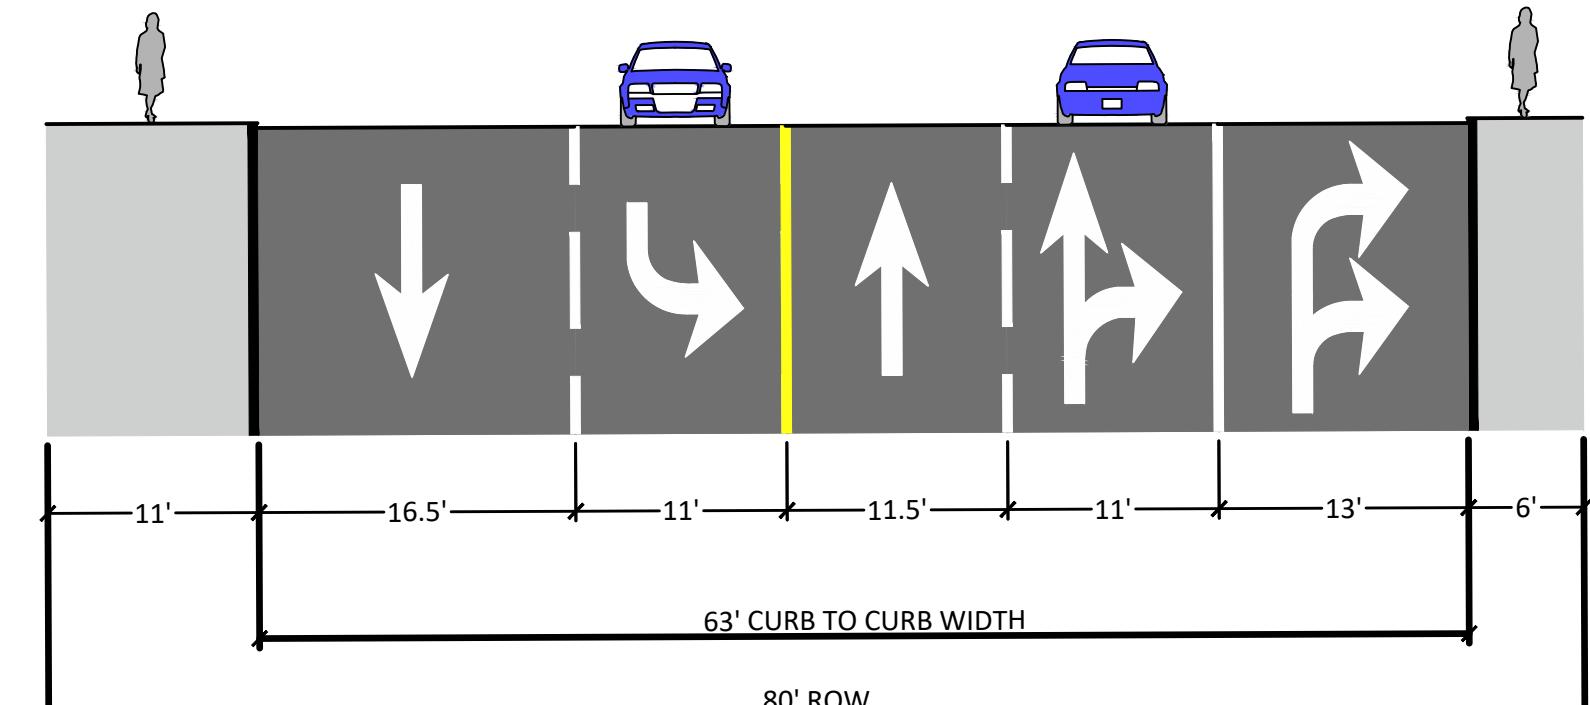


PROPOSED

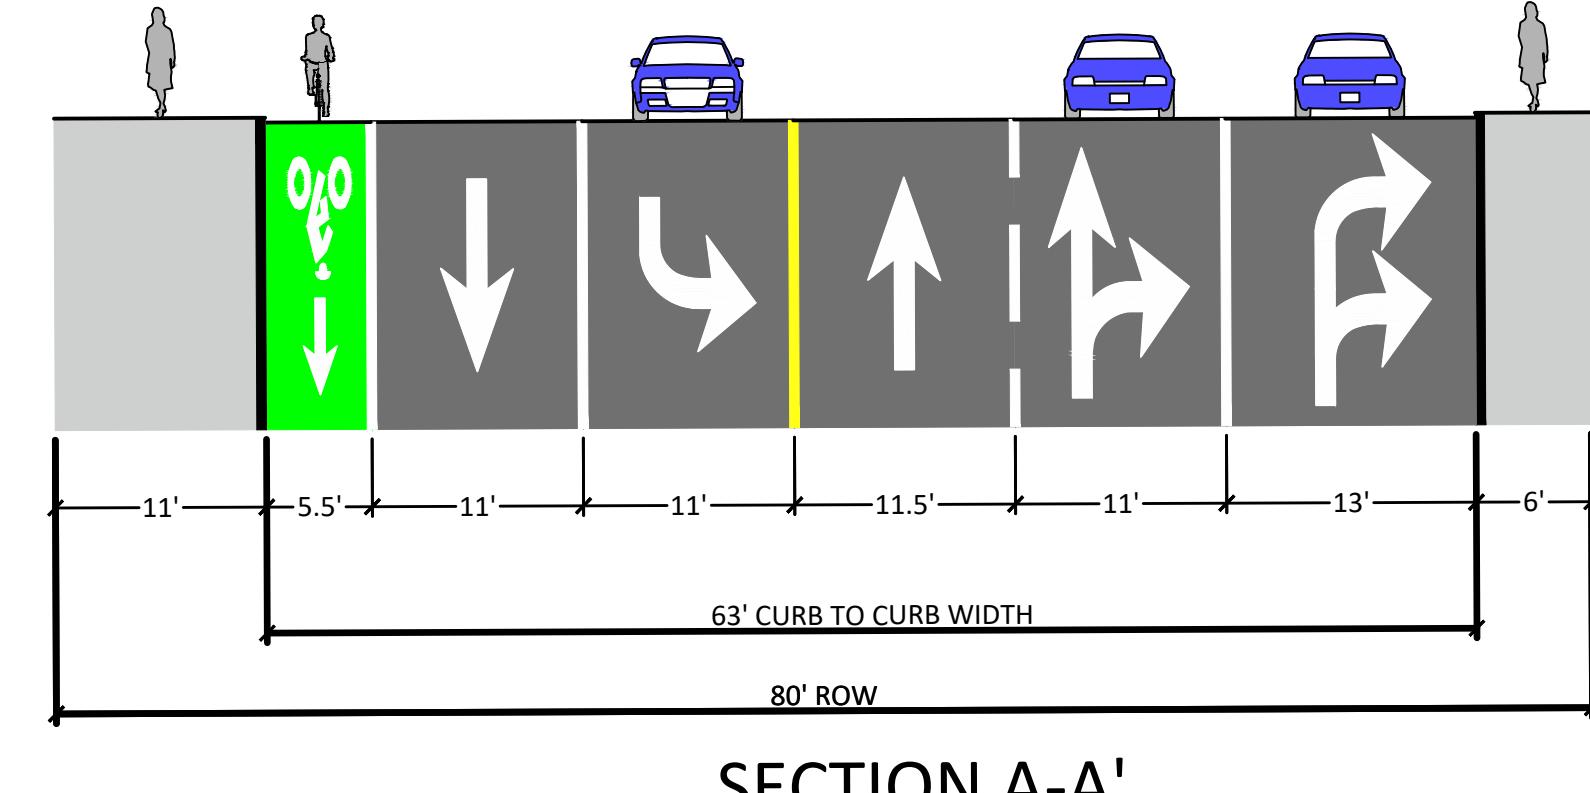


S. DELAWARE ST - BERMUDA DR TO PACIFIC BLVD

EXISTING

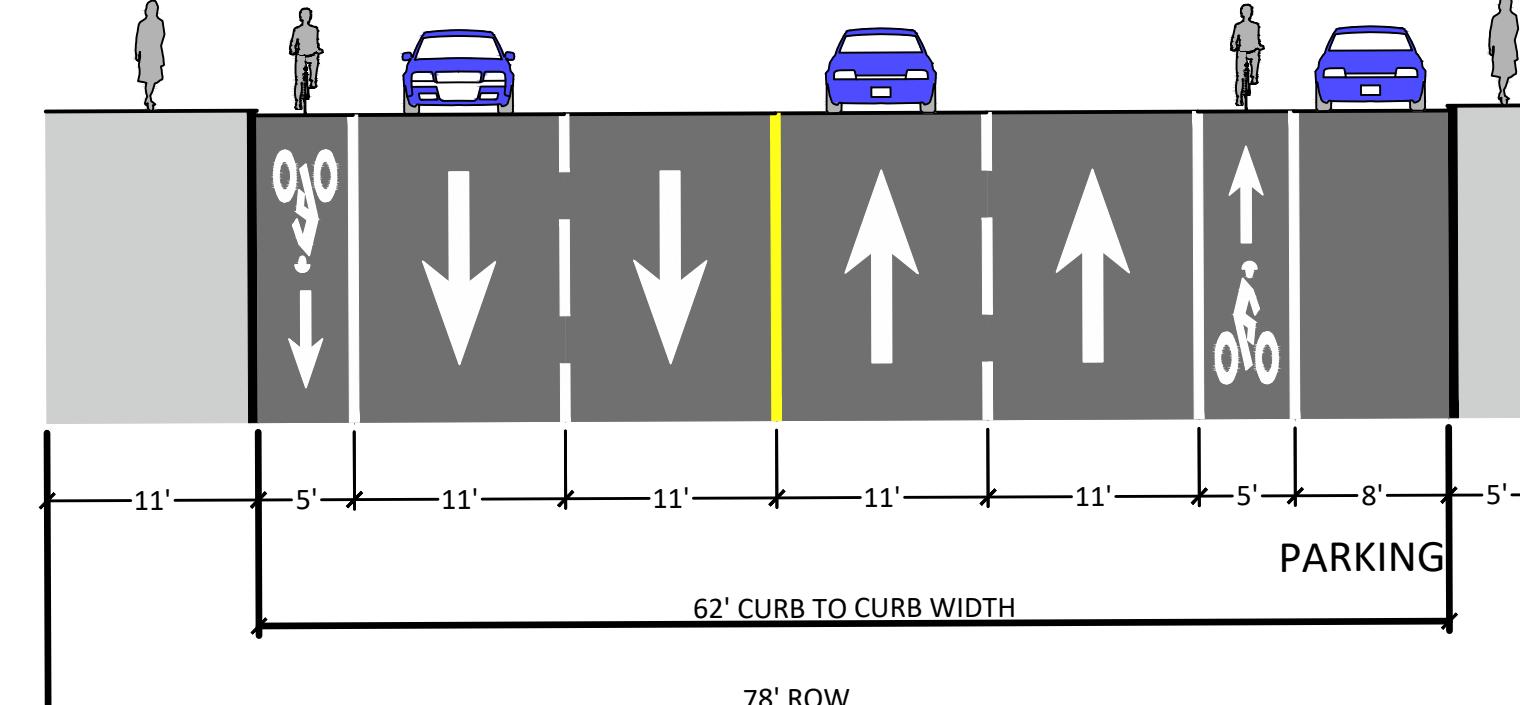

PROPOSED

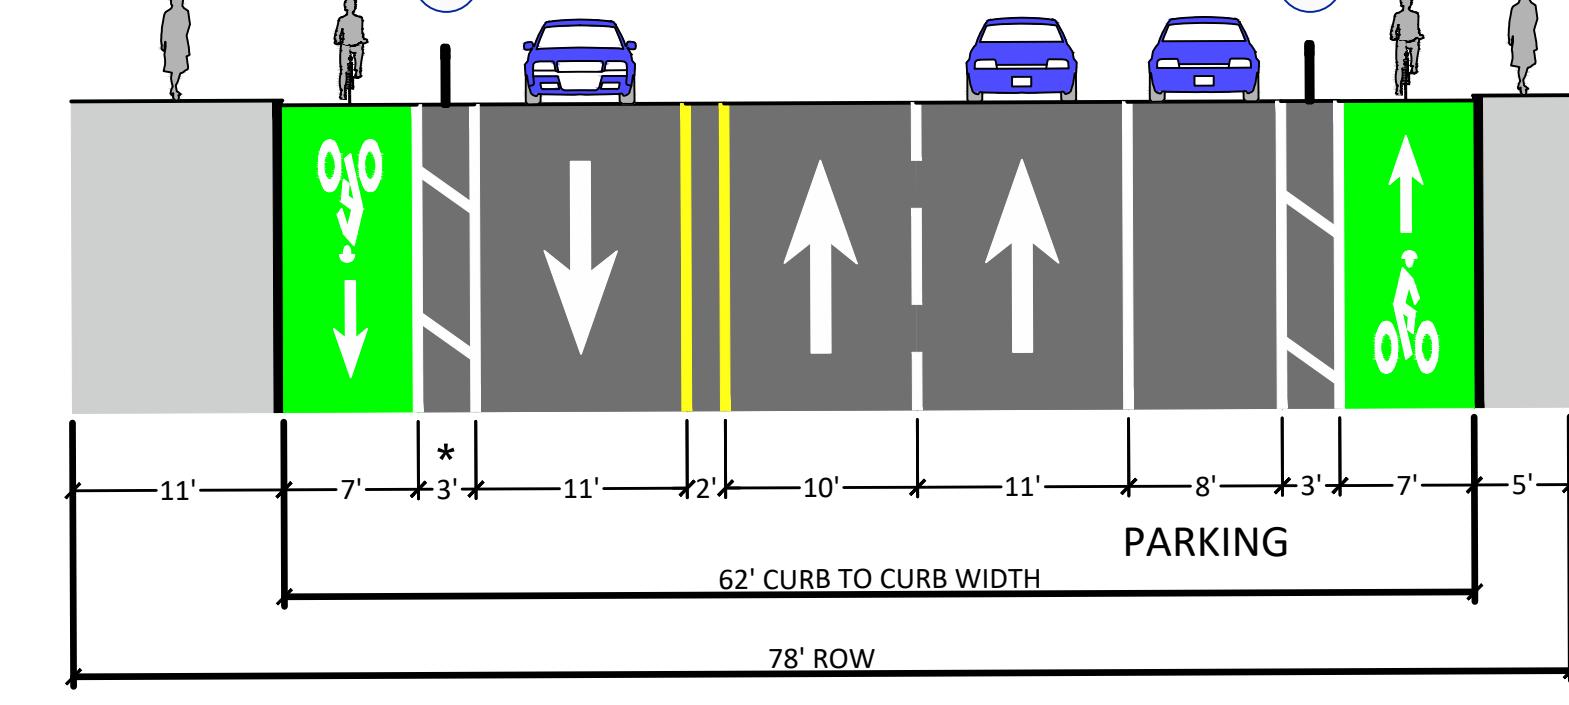


*WIDTH OF BUFFER SHALL VARY FROM 5' TO 2' AS THE CURB TO CURB WIDTH OF THE CORRIDOR VARIES THROUGHOUT THIS SECTION.

SECTION B-B'


- CONCEPTUAL, NOT FOR CONSTRUCTION
- GREEN BIKE LANE PAINT IS SHOWN FOR PRESENTATION PURPOSES ONLY. MORE DETAILED DESIGN STUDY REQUIRED.
- SIGN DETAILS TO BE FINALIZED DURING DESIGN DEVELOPMENT

Delaware Street Safe Routes To School Project

Proposed Design

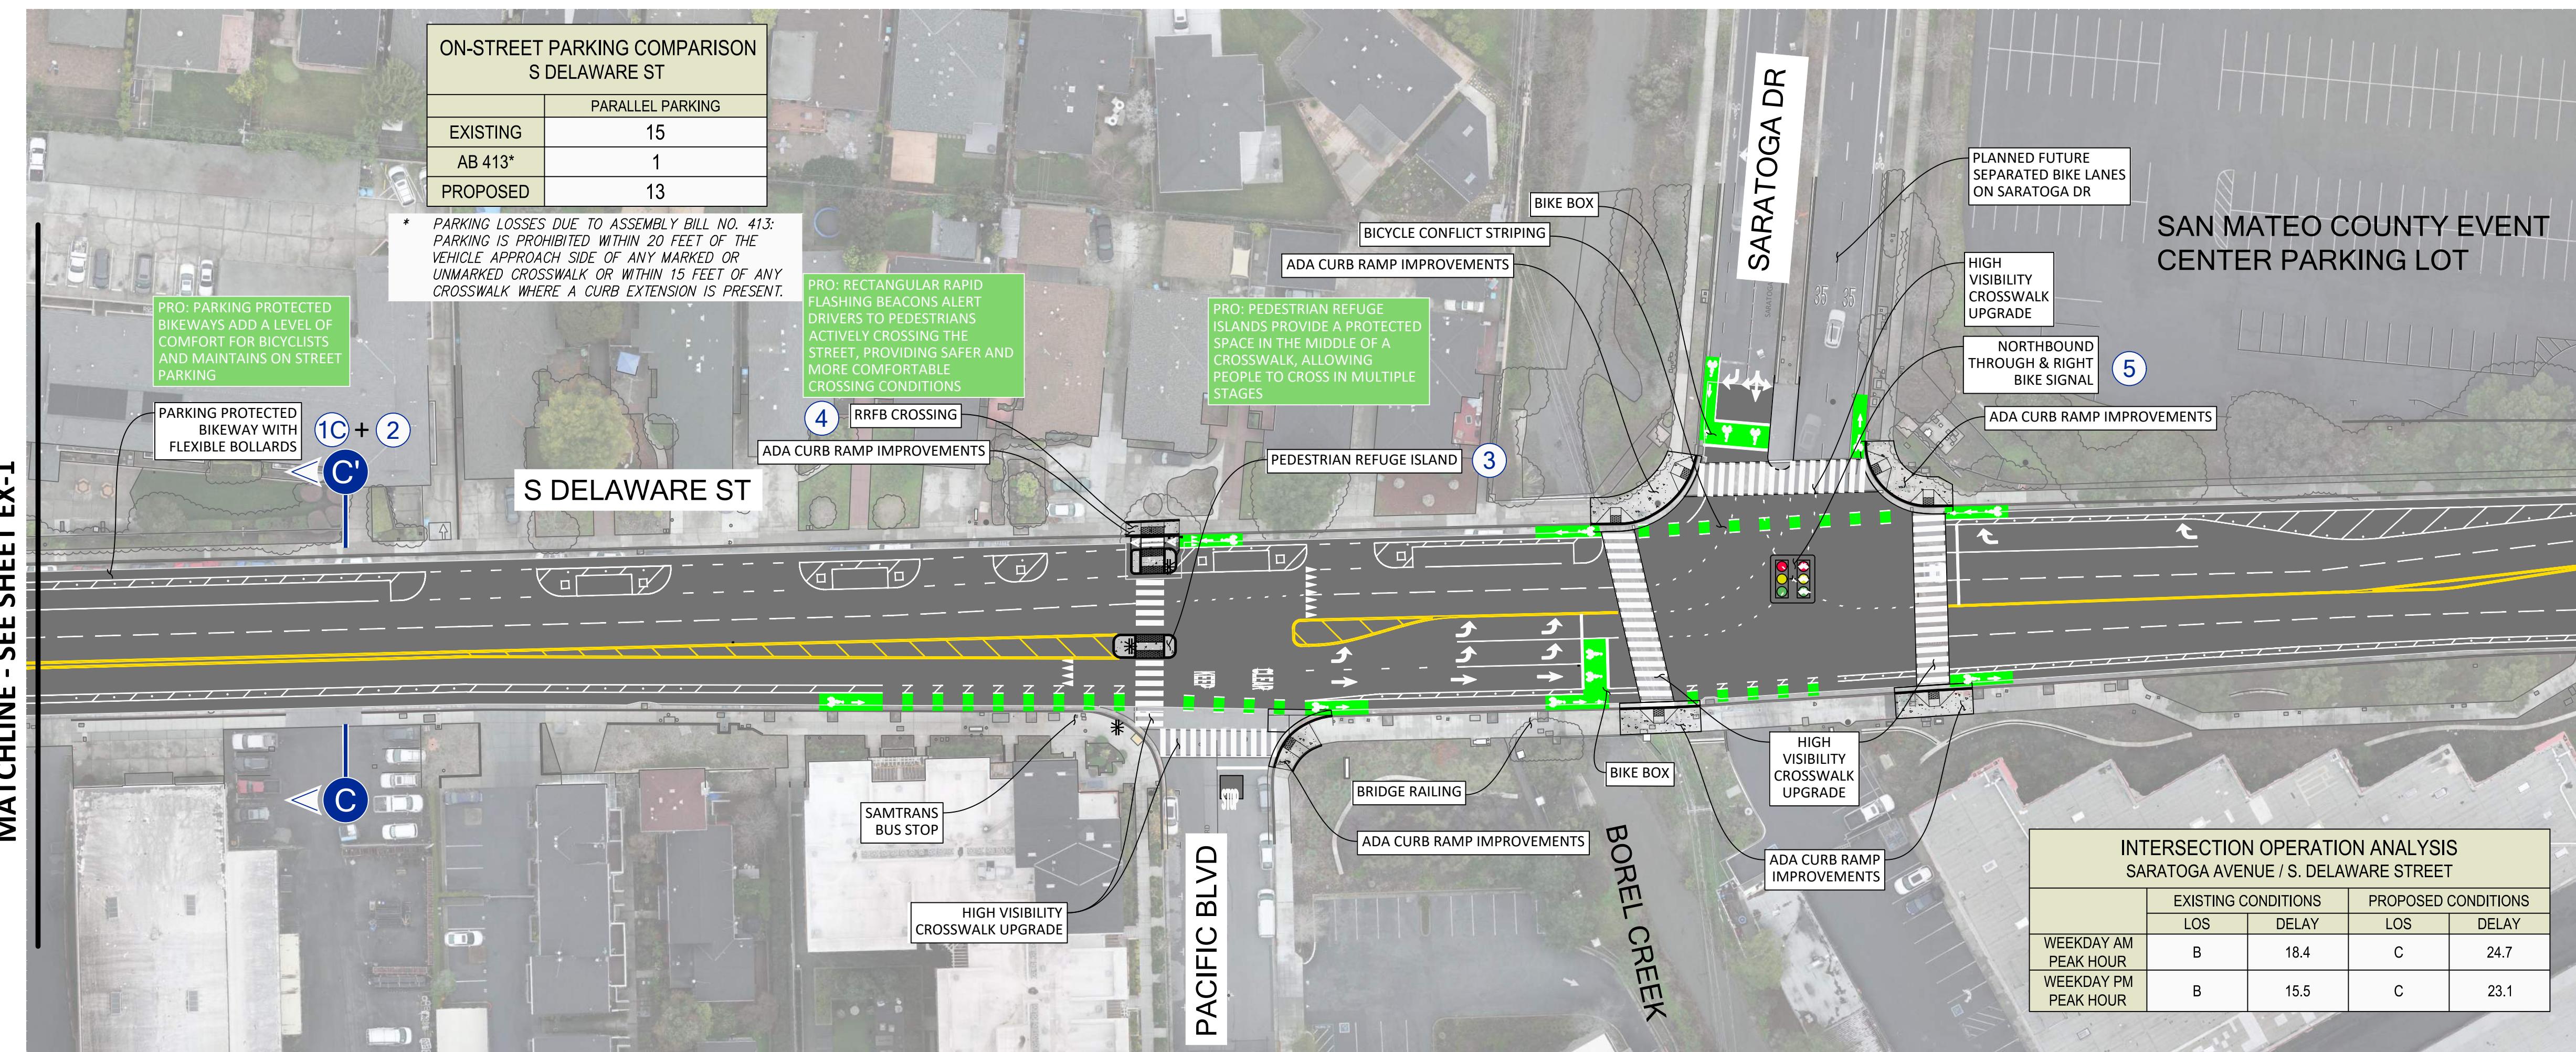


② PARKING PROTECTED BIKEWAY WITH FLEXIBLE BOLLARDS

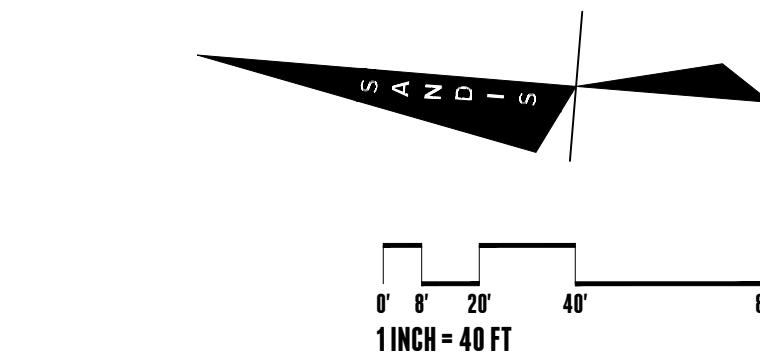

③ PEDESTRIAN REFUGE




④ RRFB

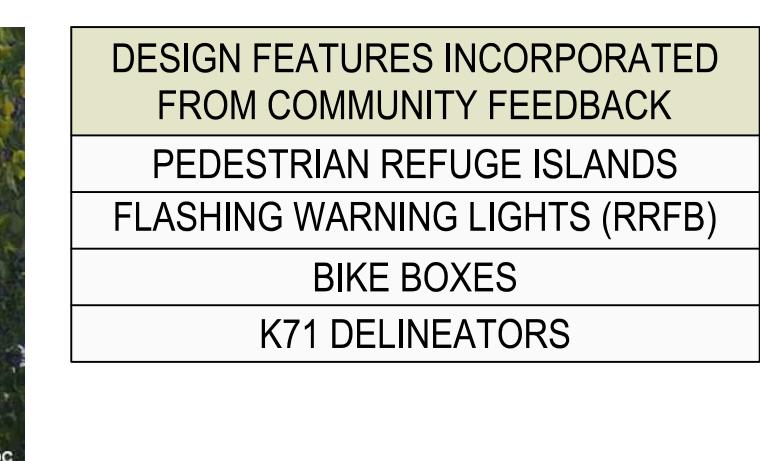




⑤ BICYCLE SIGNAL

DESIGN FEATURES INCORPORATED FROM COMMUNITY FEEDBACK
PEDESTRIAN REFUGE ISLANDS
FLASHING WARNING LIGHTS (RRFB)
BIKE BOXES
K71 DELINEATORS

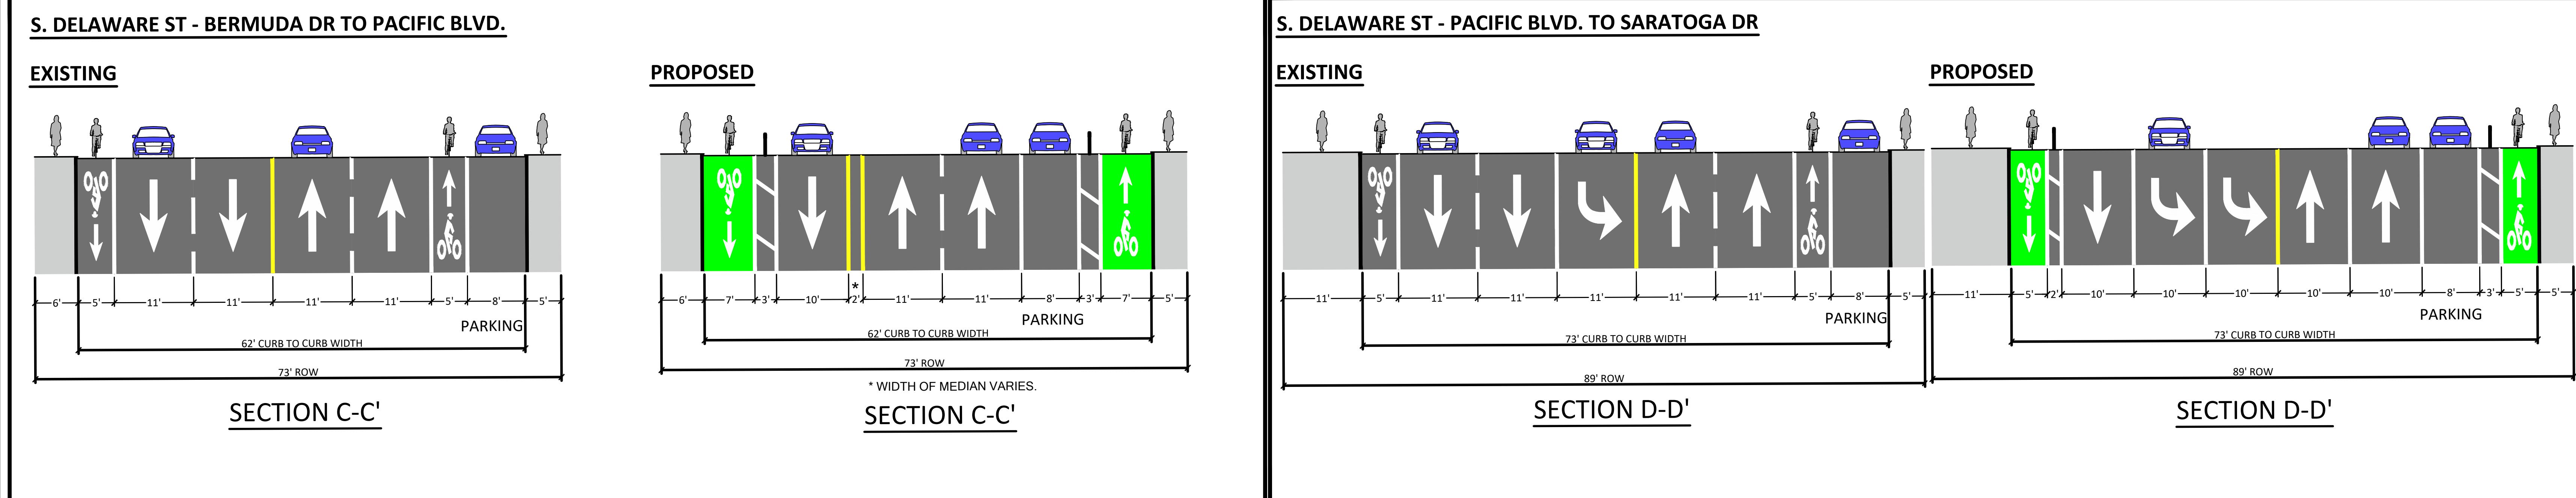

Delaware Street Safe Routes To School Project

Proposed Design

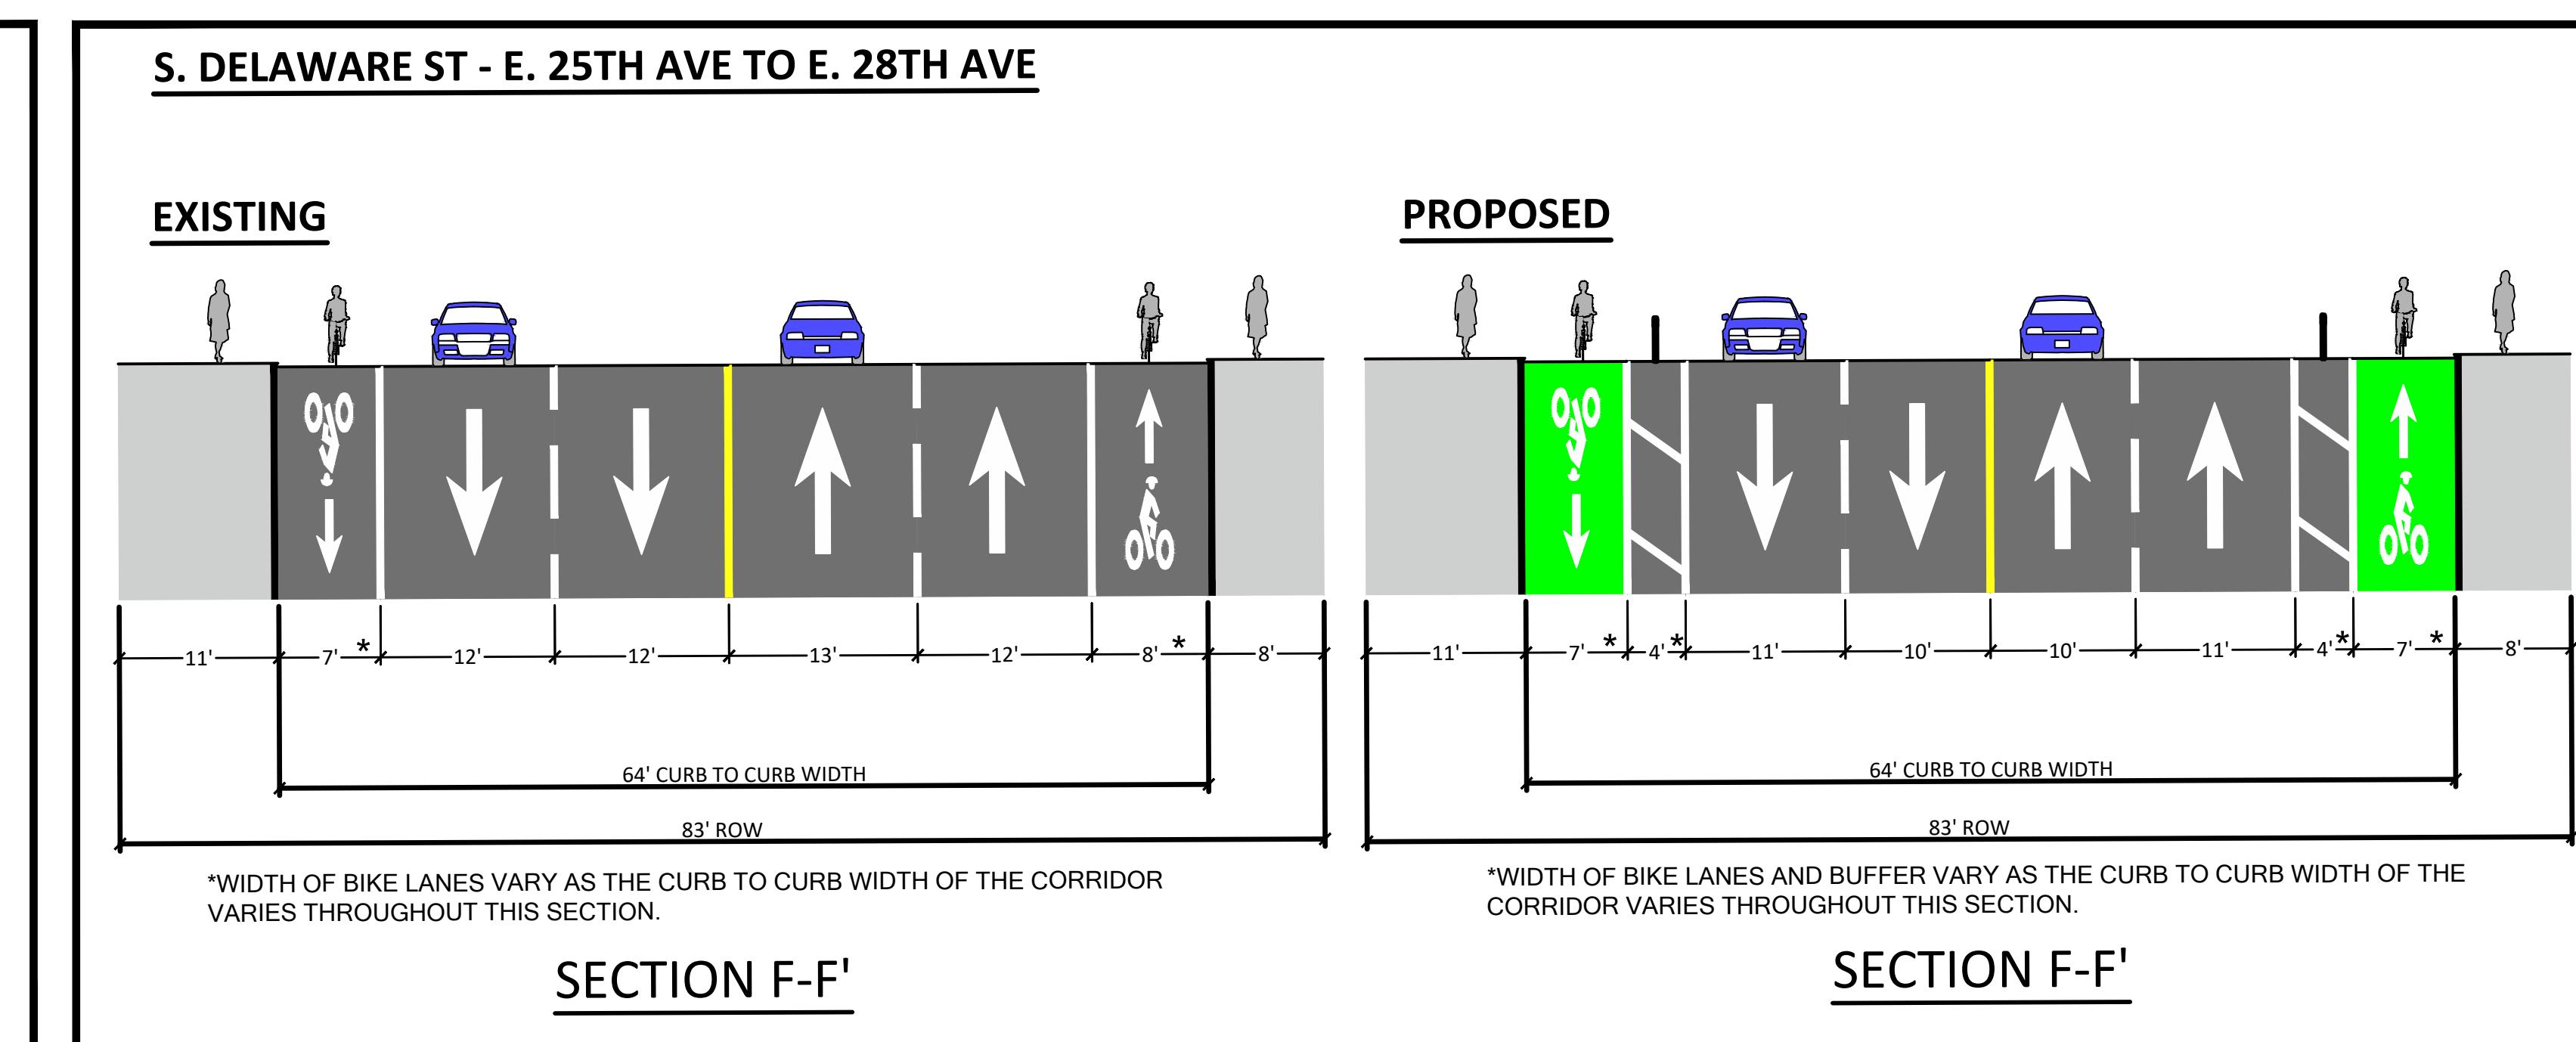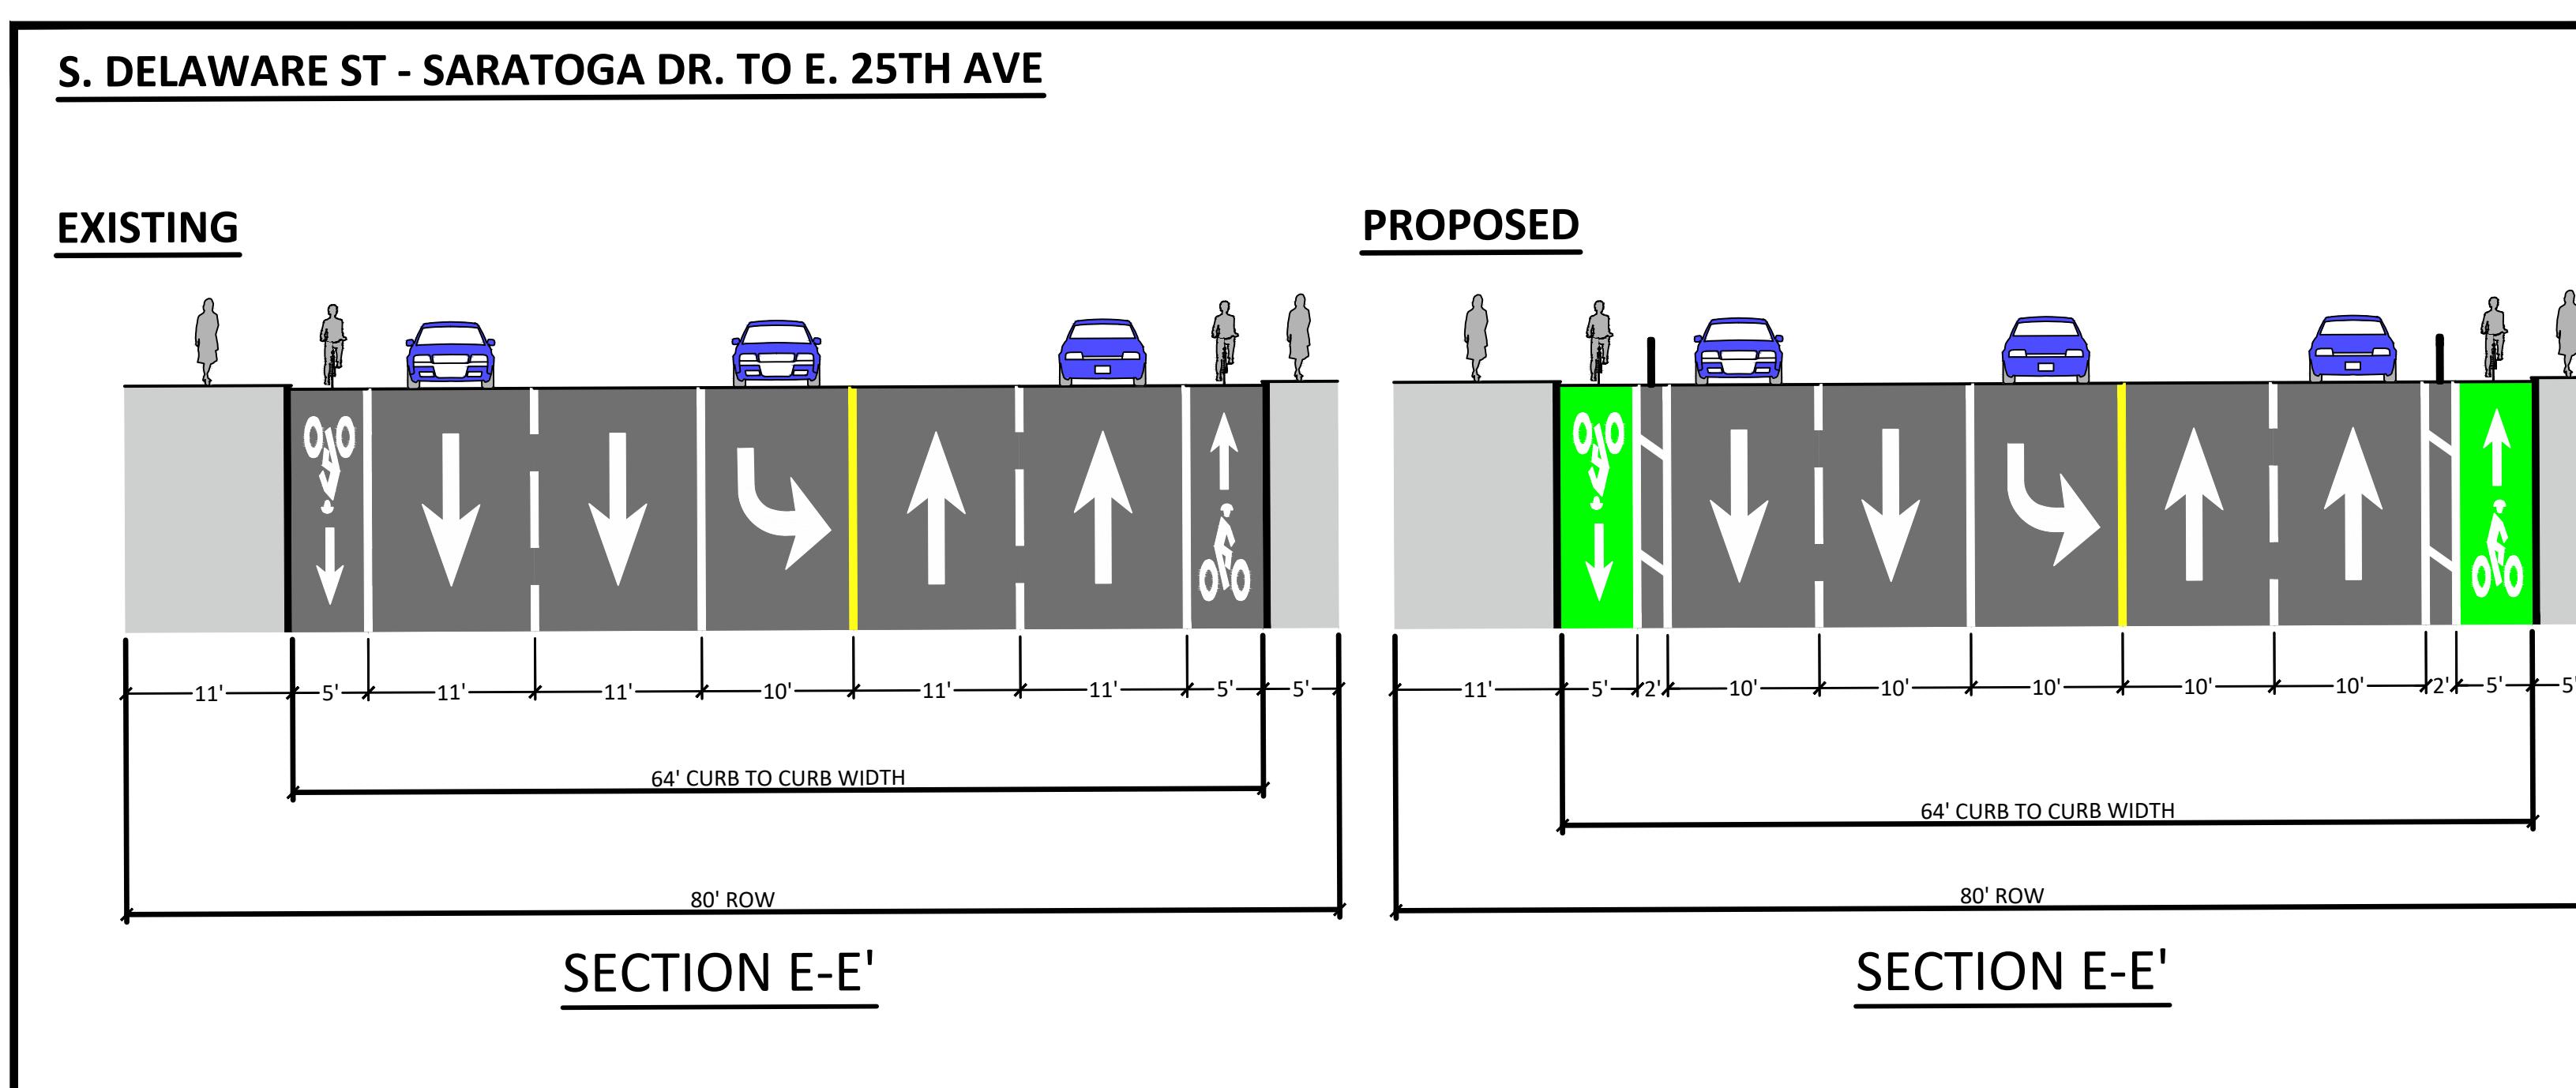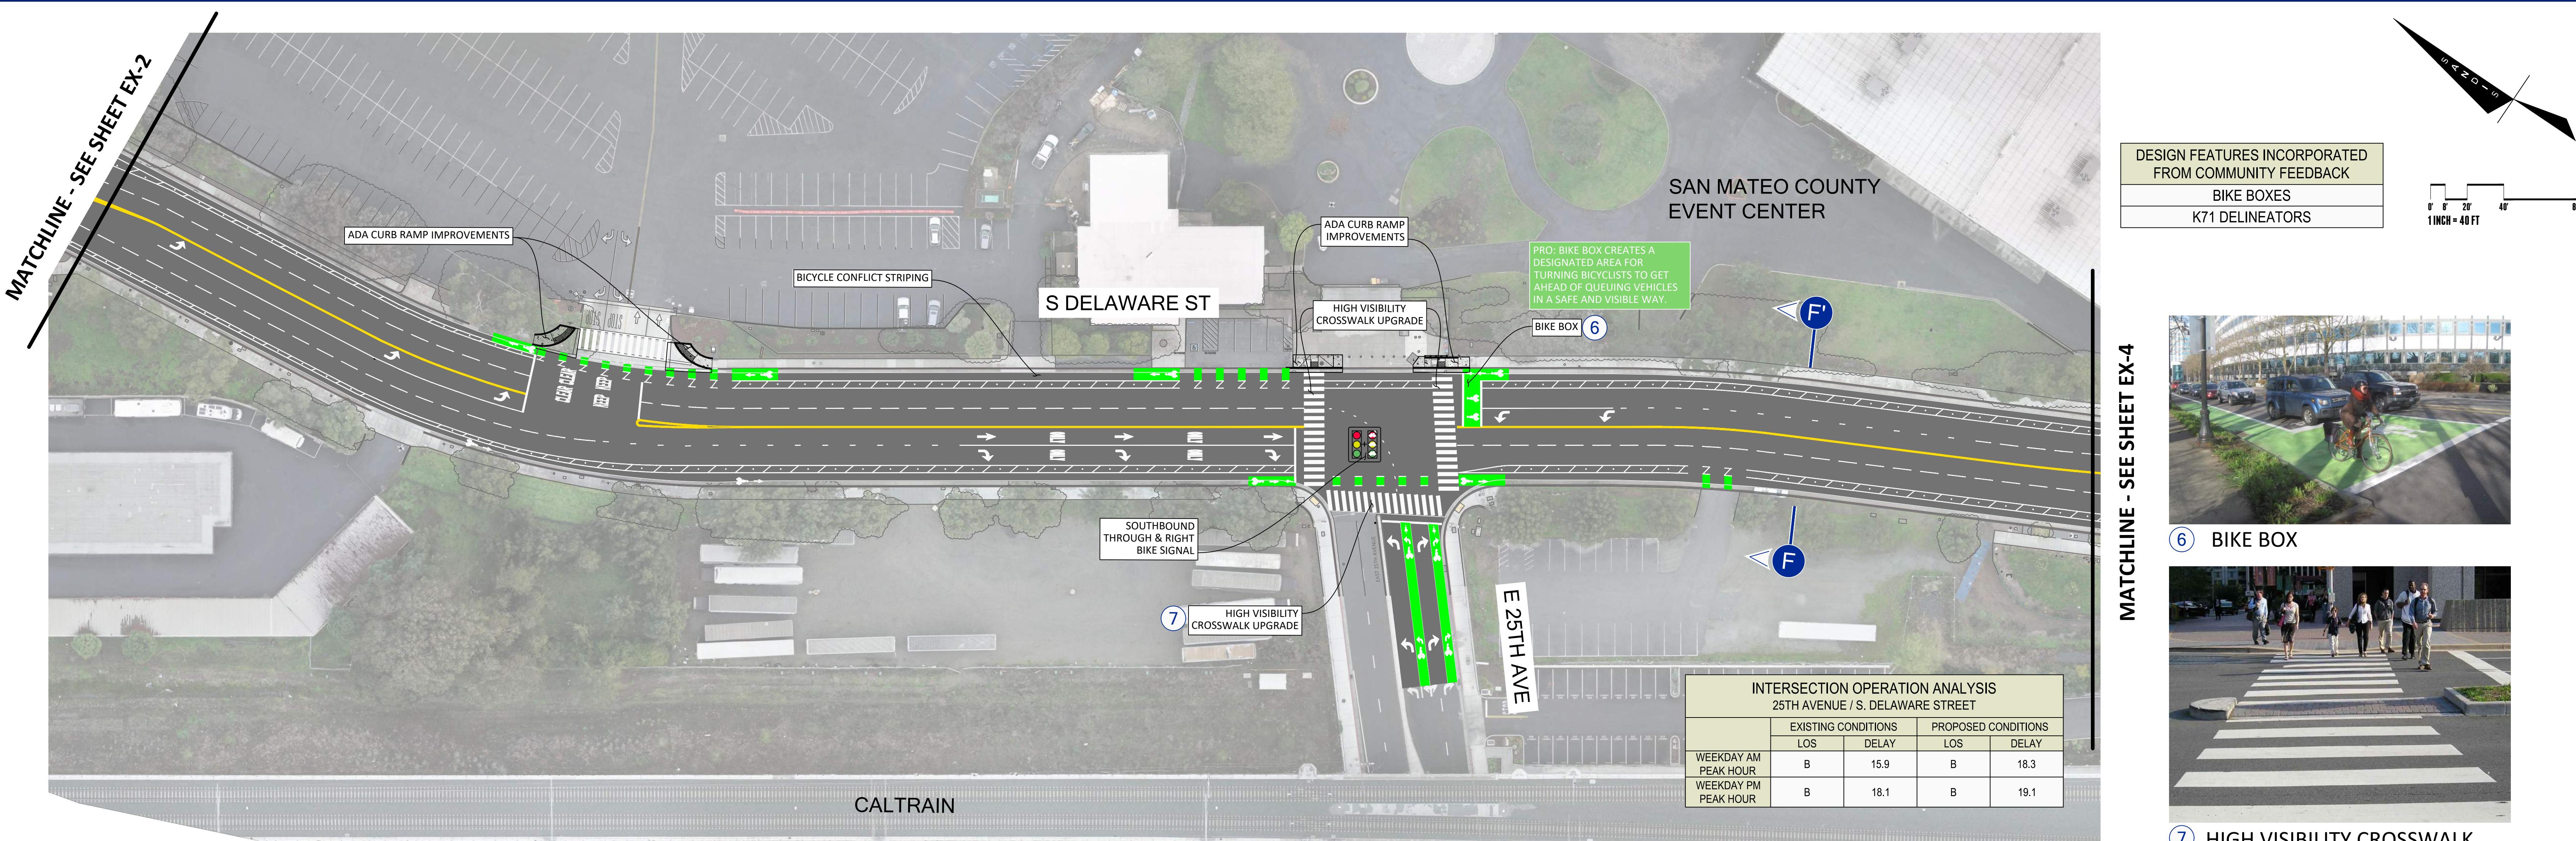


- CONCEPTUAL, NOT FOR CONSTRUCTION
- GREEN BIKE LANE PAINT IS SHOWN FOR PRESENTATION PURPOSES ONLY. MORE DETAILED DESIGN STUDY REQUIRED.
- SIGN DETAILS TO BE FINALIZED DURING DESIGN DEVELOPMENT

Delaware Street Safe Routes To School Project


Proposed Design

MATCHLINE - SEE SHEET EX-3

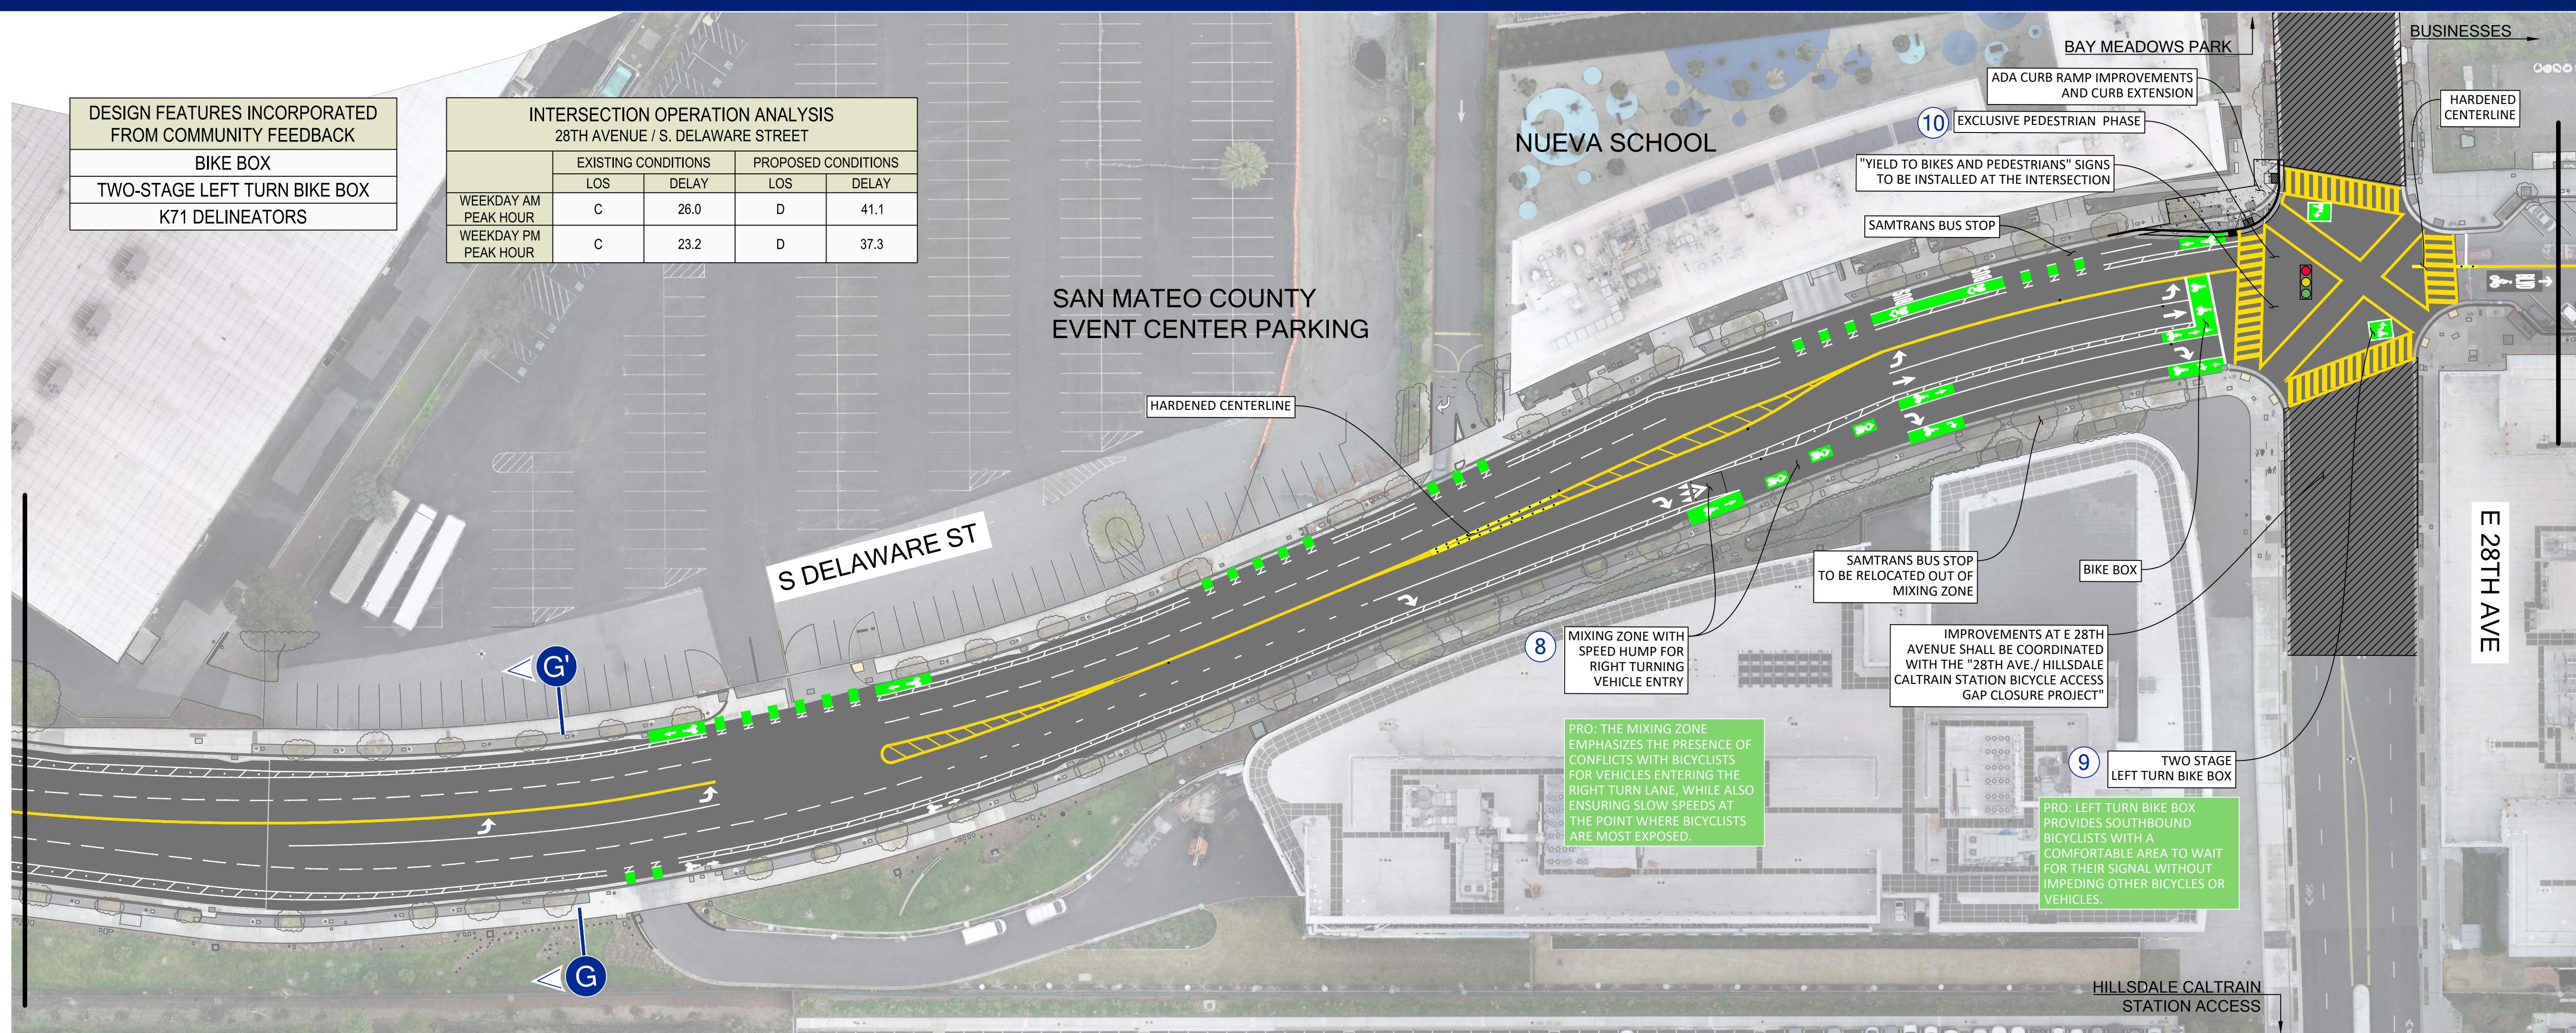


S. DELAWARE ST - E. 25TH AVE TO E. 28TH AVE

EXISTING

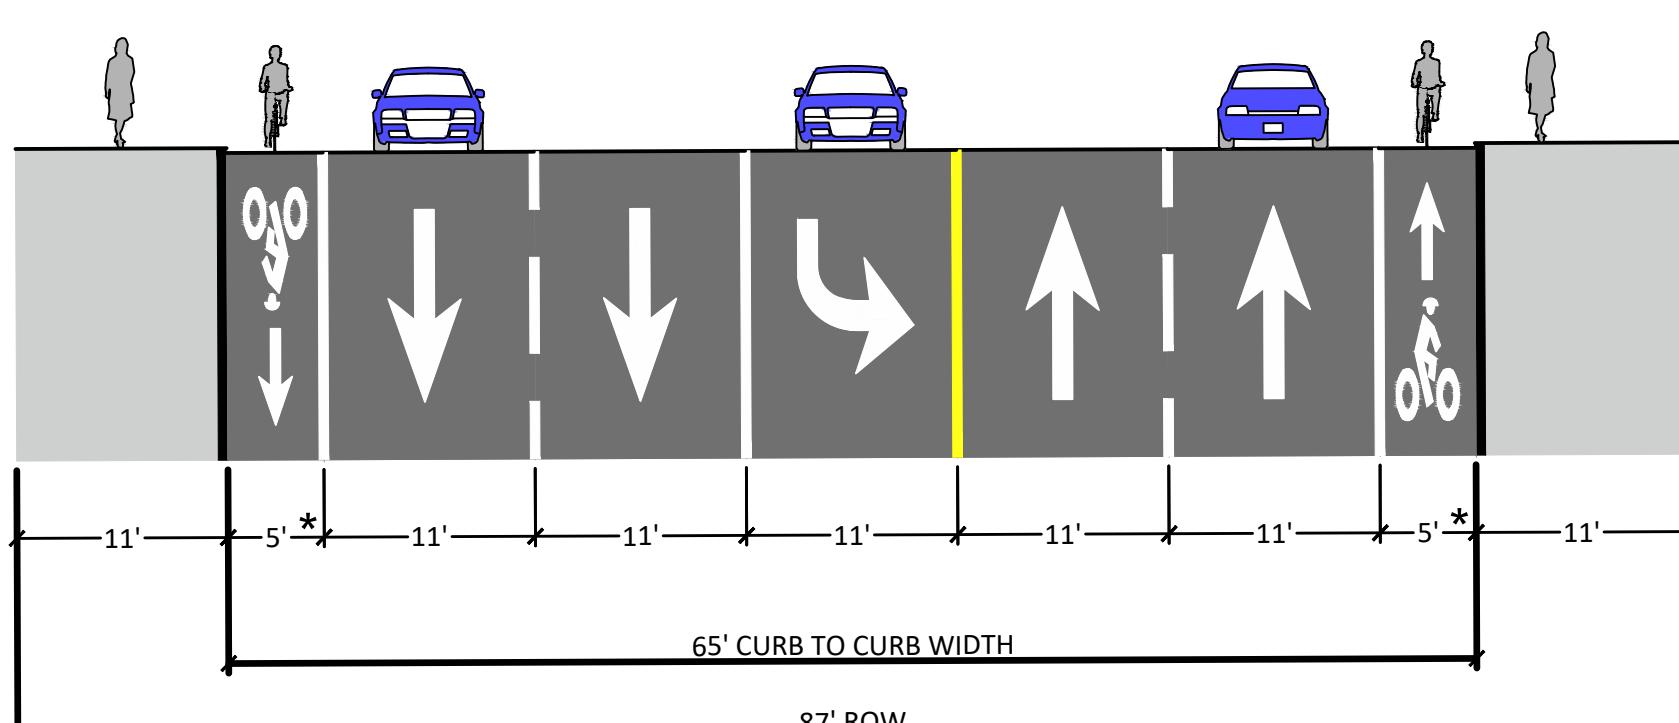

PROPOSED

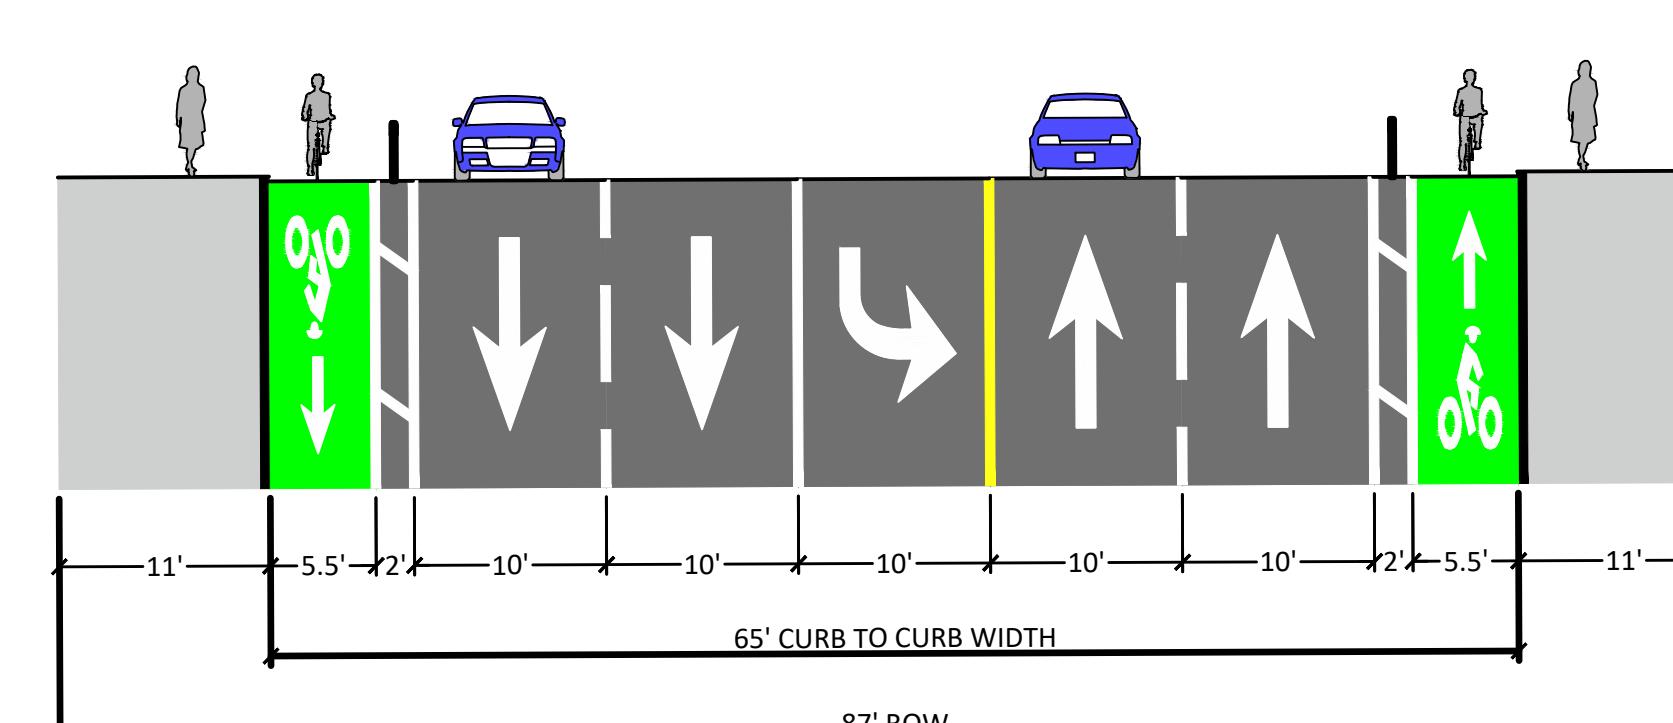


SECTION G-G'


SECTION G-G'

S. DELAWARE ST - E. 25TH AVE TO E. 28TH AVE

EXISTING

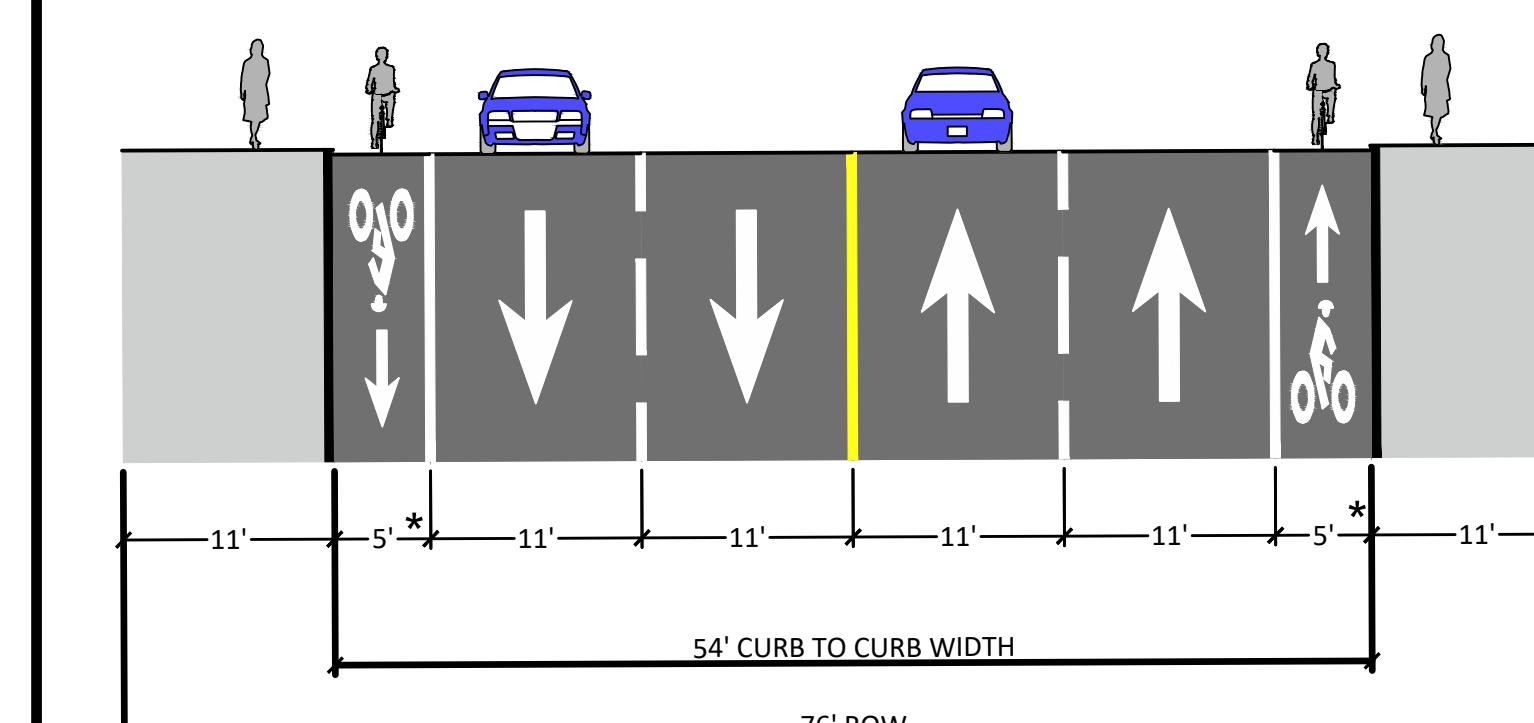

PROPOSED

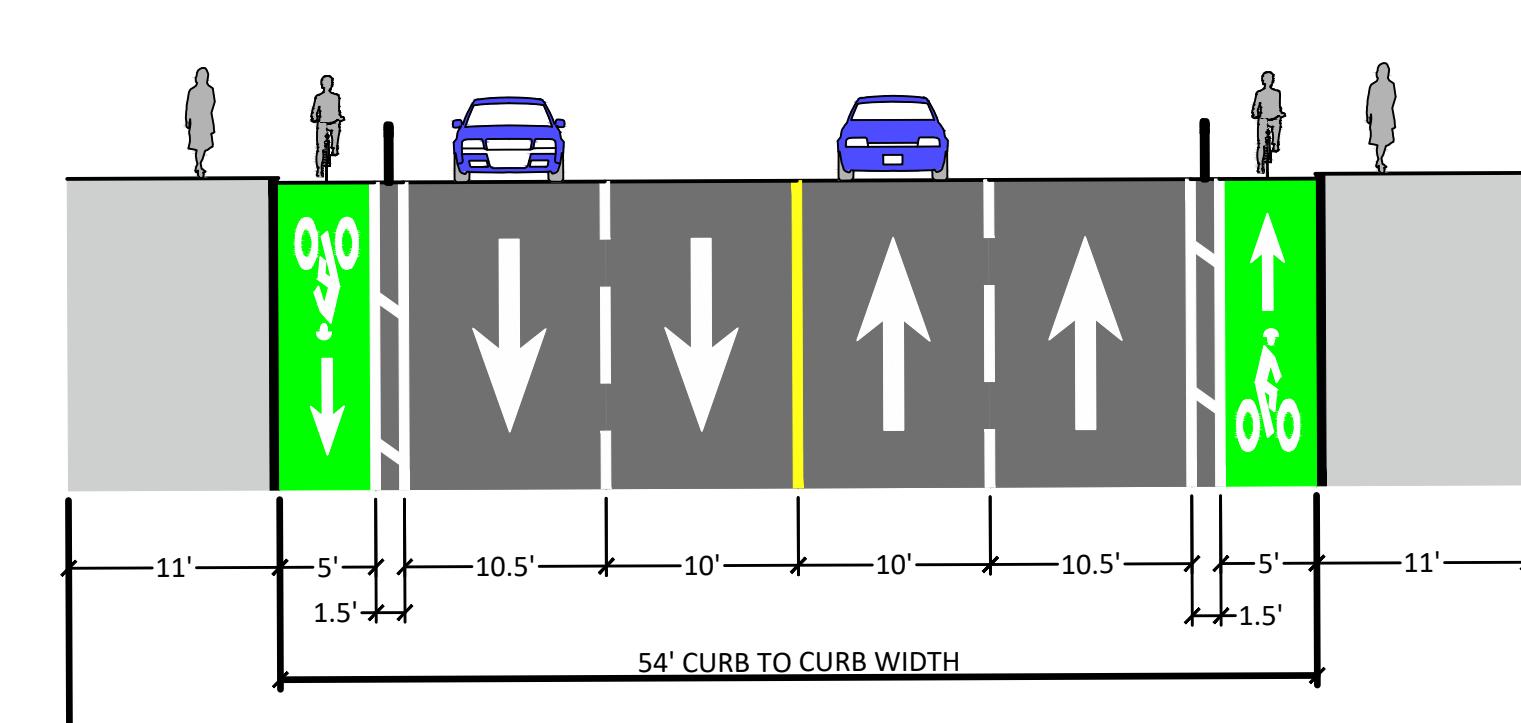




SECTION H-H'

SECTION H-H'

- CONCEPTUAL, NOT FOR CONSTRUCTION
- GREEN BIKE LANE PAINT IS SHOWN FOR PRESENTATION PURPOSES ONLY. MORE DETAILED DESIGN STUDY REQUIRED.
- SIGN DETAILS TO BE FINALIZED DURING DESIGN DEVELOPMENT

Delaware Street Safe Routes To School Project

Proposed Design

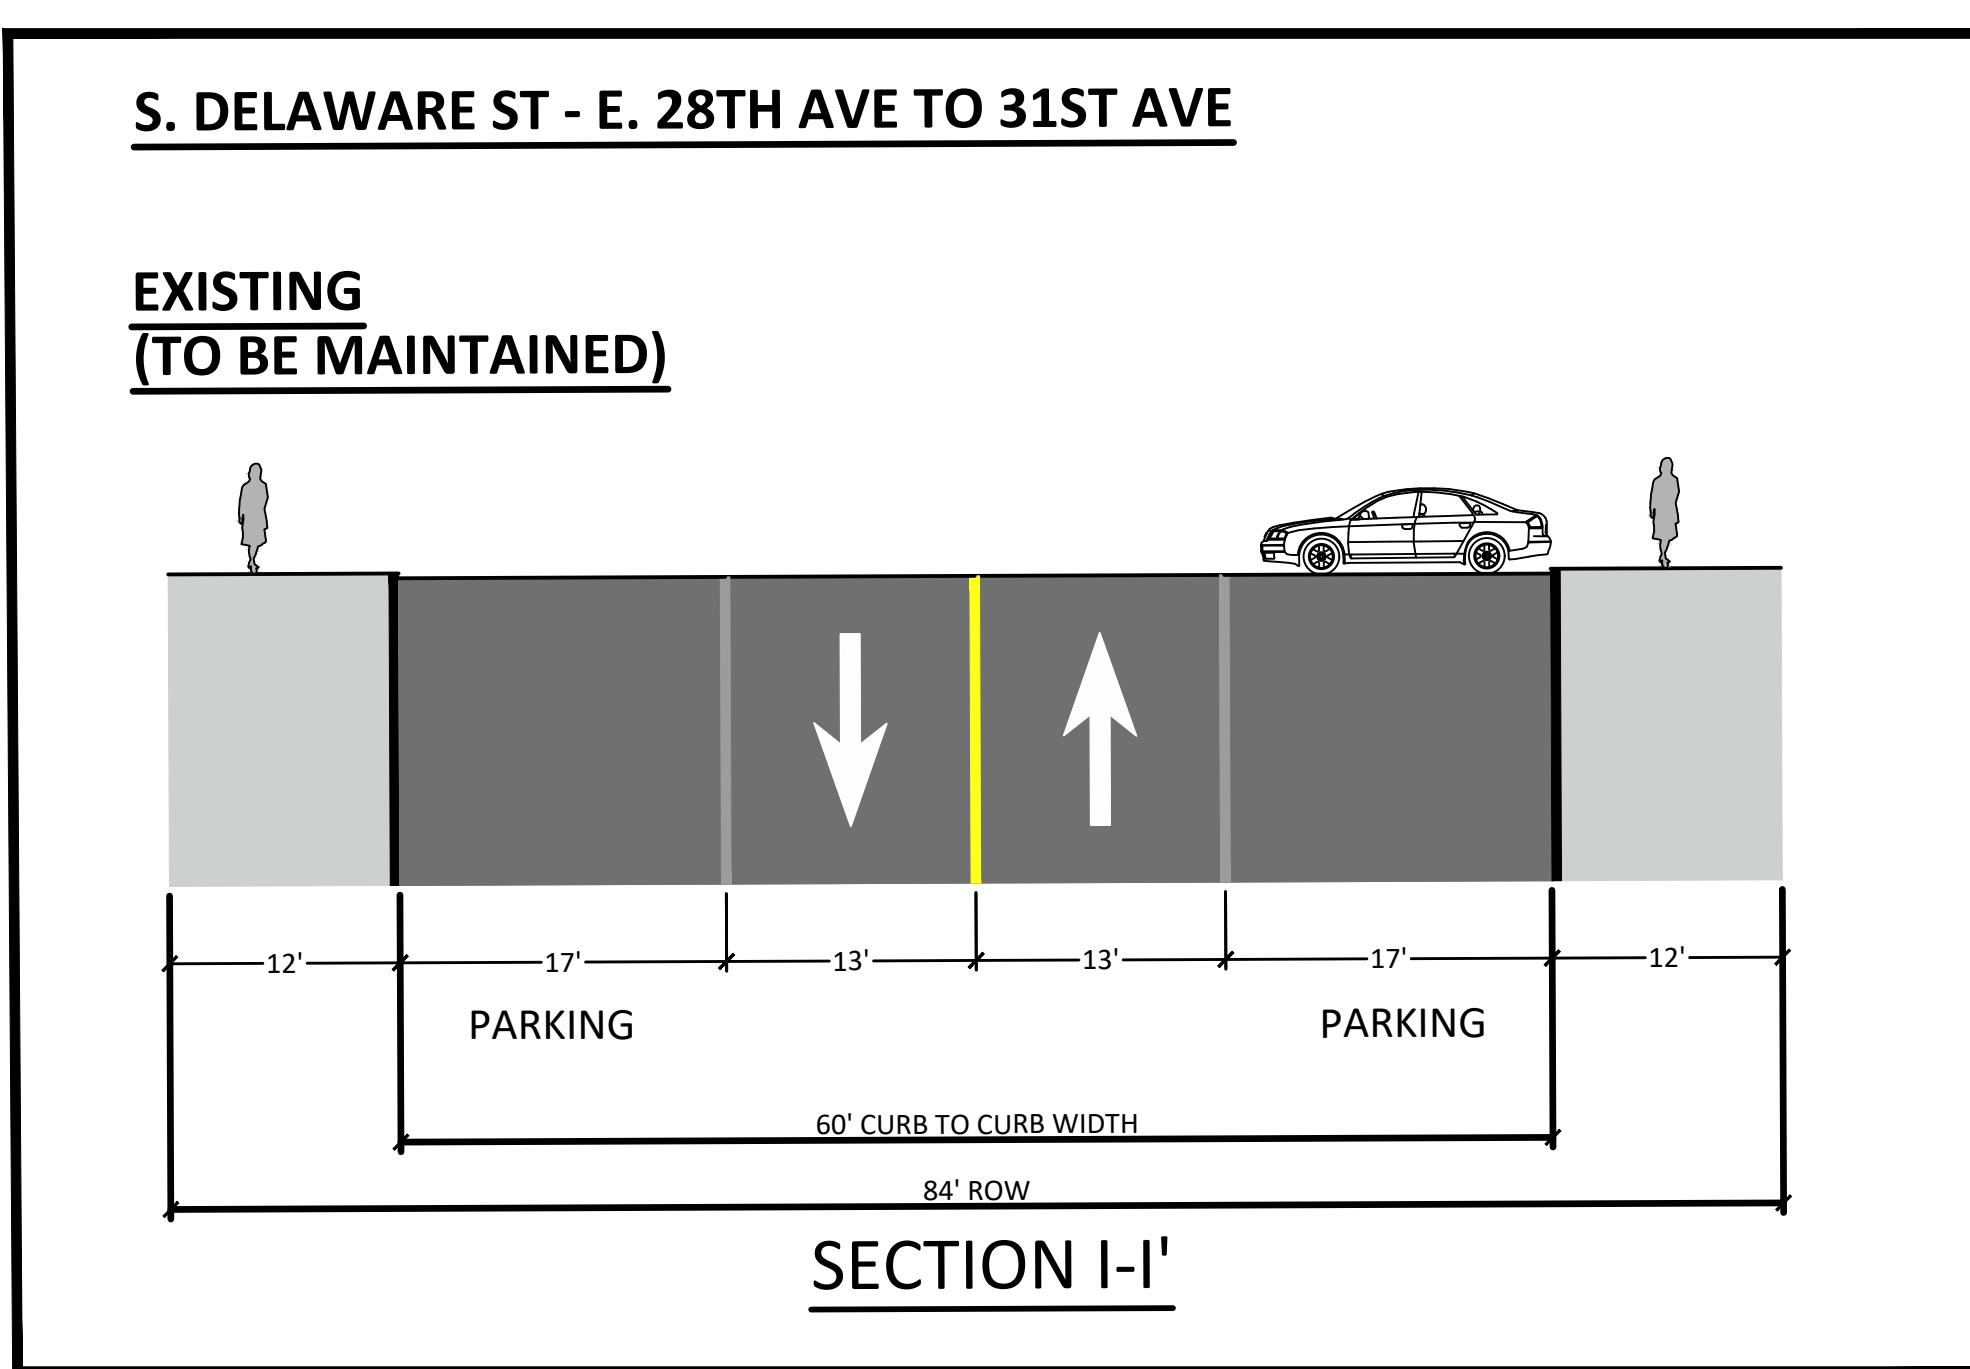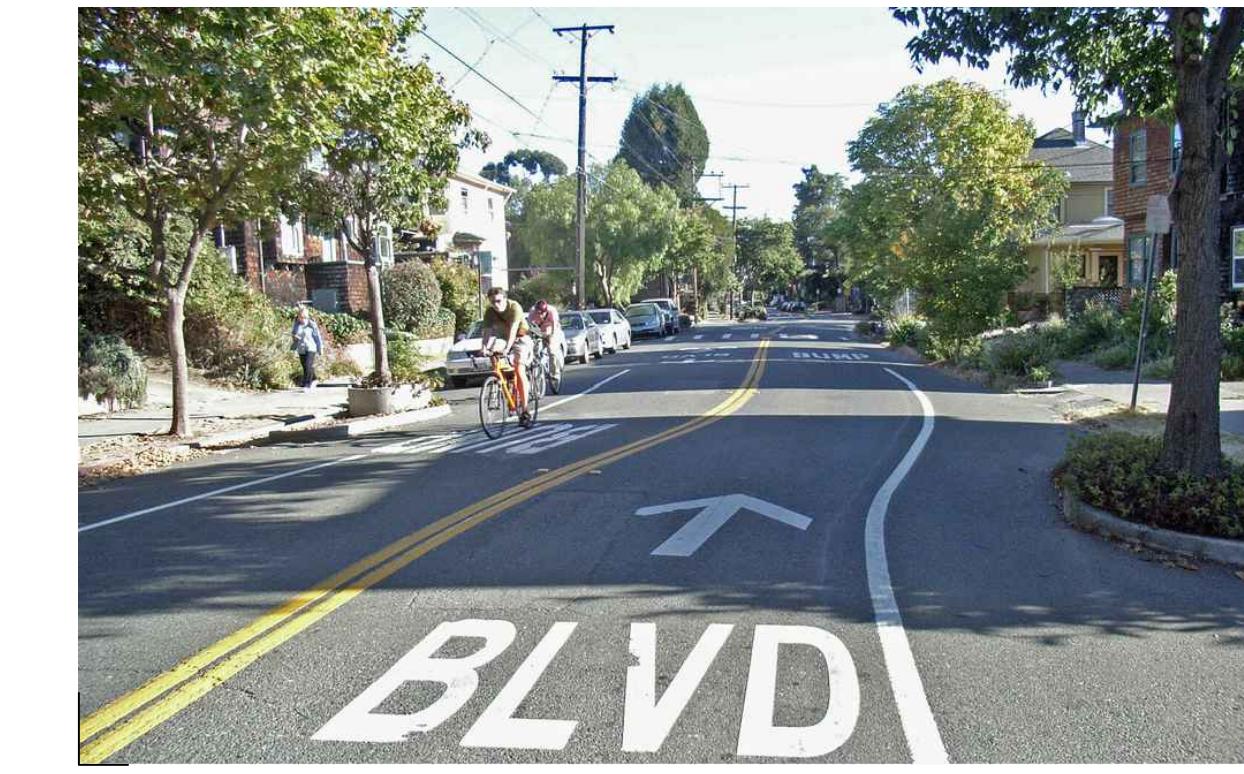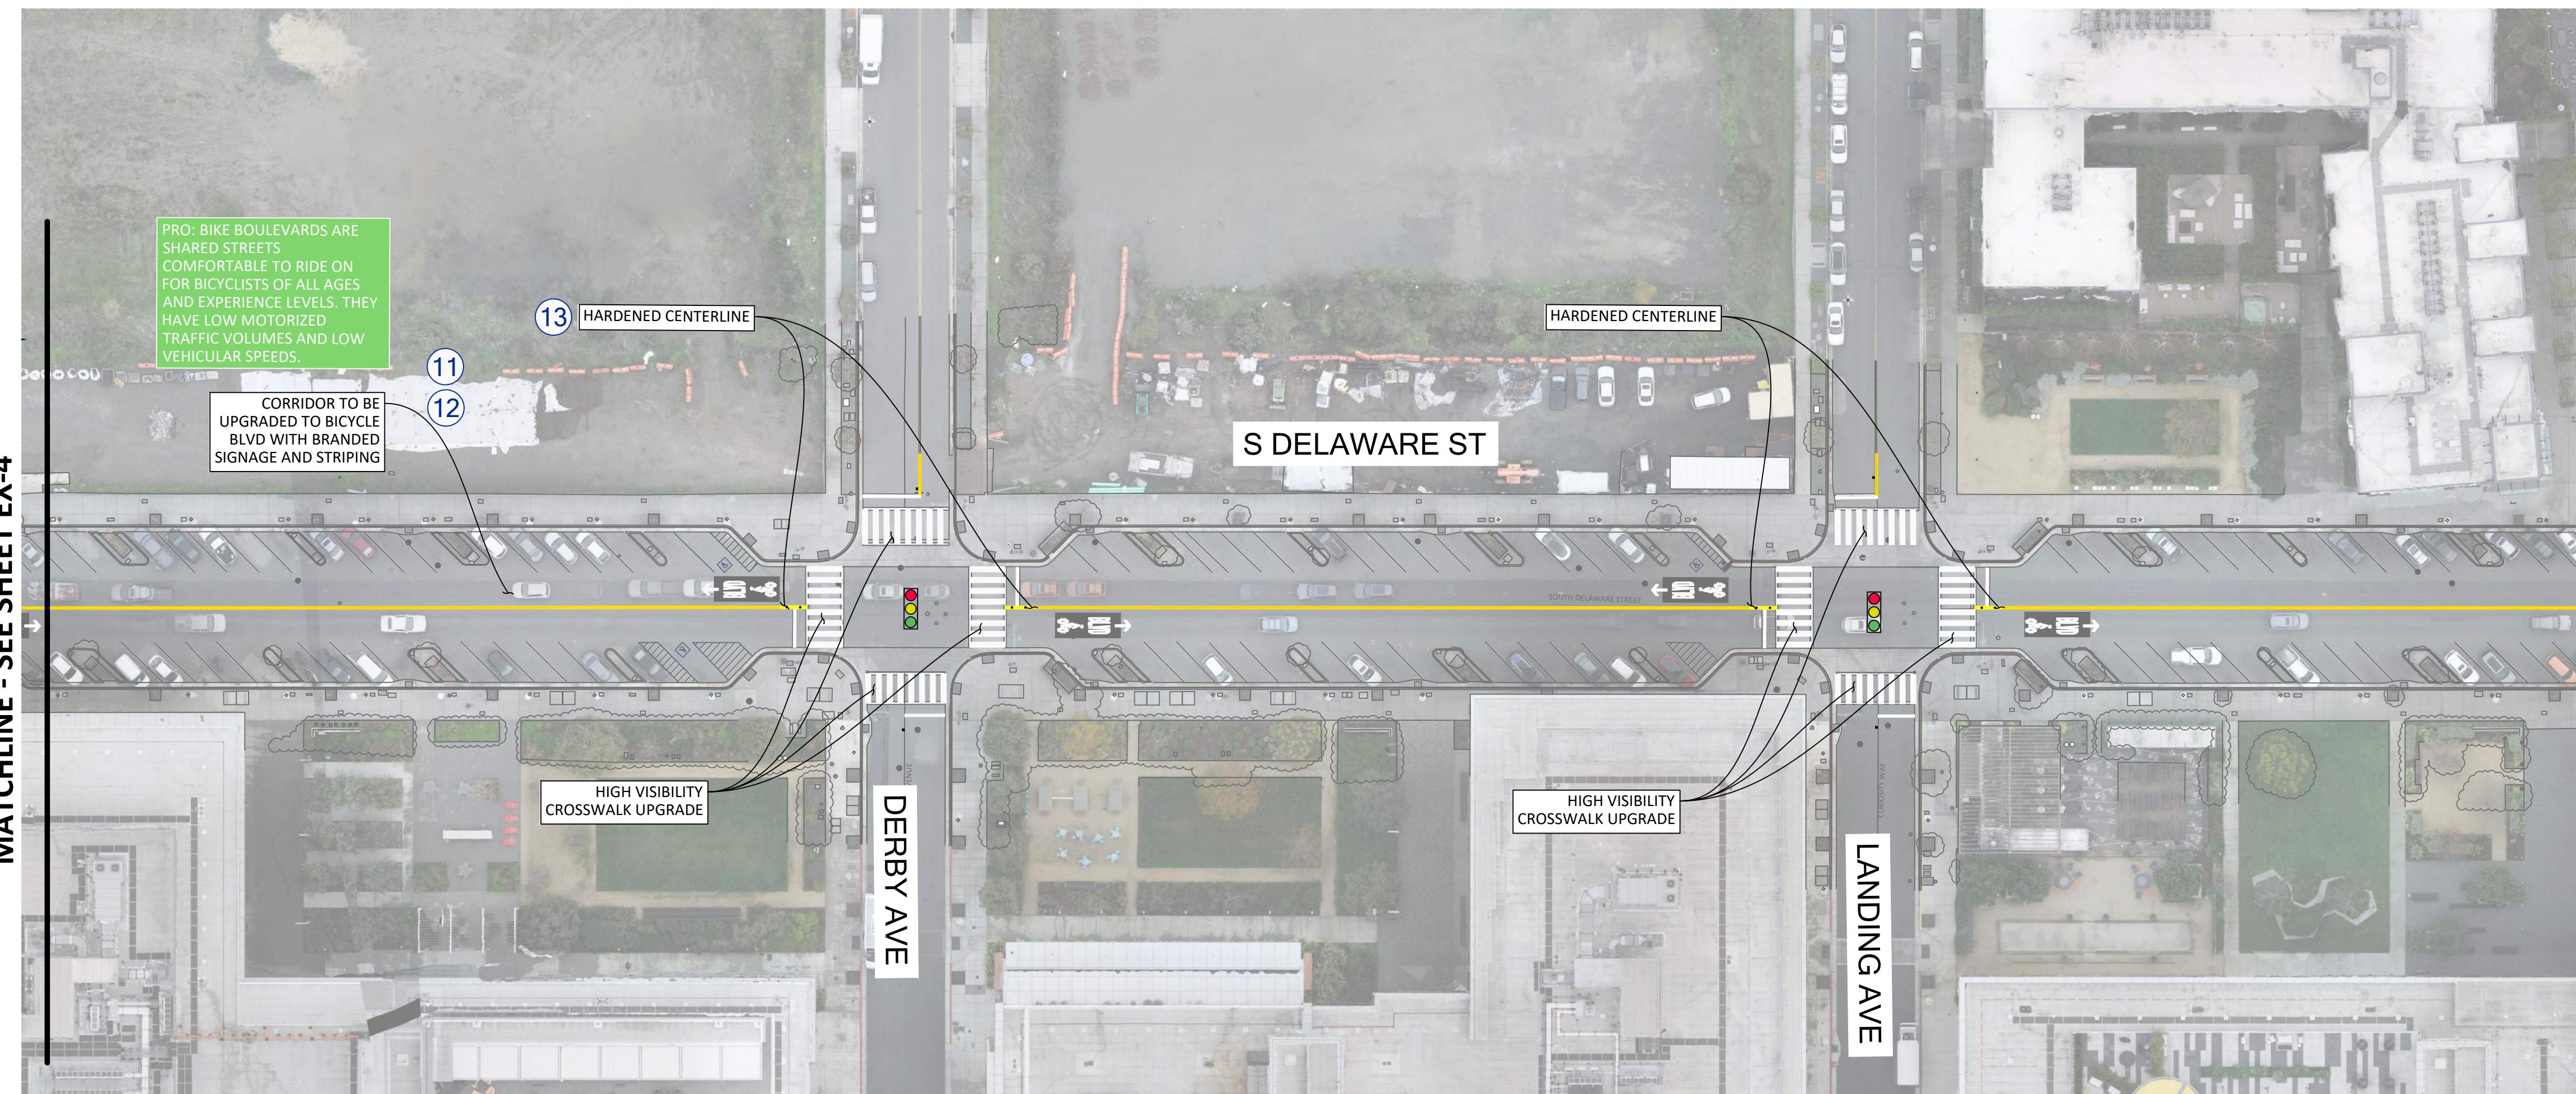

NOTES:

- CONCEPTUAL, NOT FOR CONSTRUCTION
- GREEN BIKE LANE PAINT IS SHOWN FOR PRESENTATION PURPOSES ONLY. MORE DETAILED DESIGN STUDY REQUIRED.
- SIGN DETAILS TO BE FINALIZED DURING DESIGN DEVELOPMENT

Delaware Street Safe Routes To School Project

Proposed Design

MATCHLINE - SEE SHEET EX-2

